



PROPOSED GROUND FLOOR PLAN 1:100


FLAT 1 - 55.83m²
 FLAT 2 - 46.27m²
 FLAT 3 - 51.05m²
 FLAT 4 - 42.86m² + 16.90m² = 59.76m²

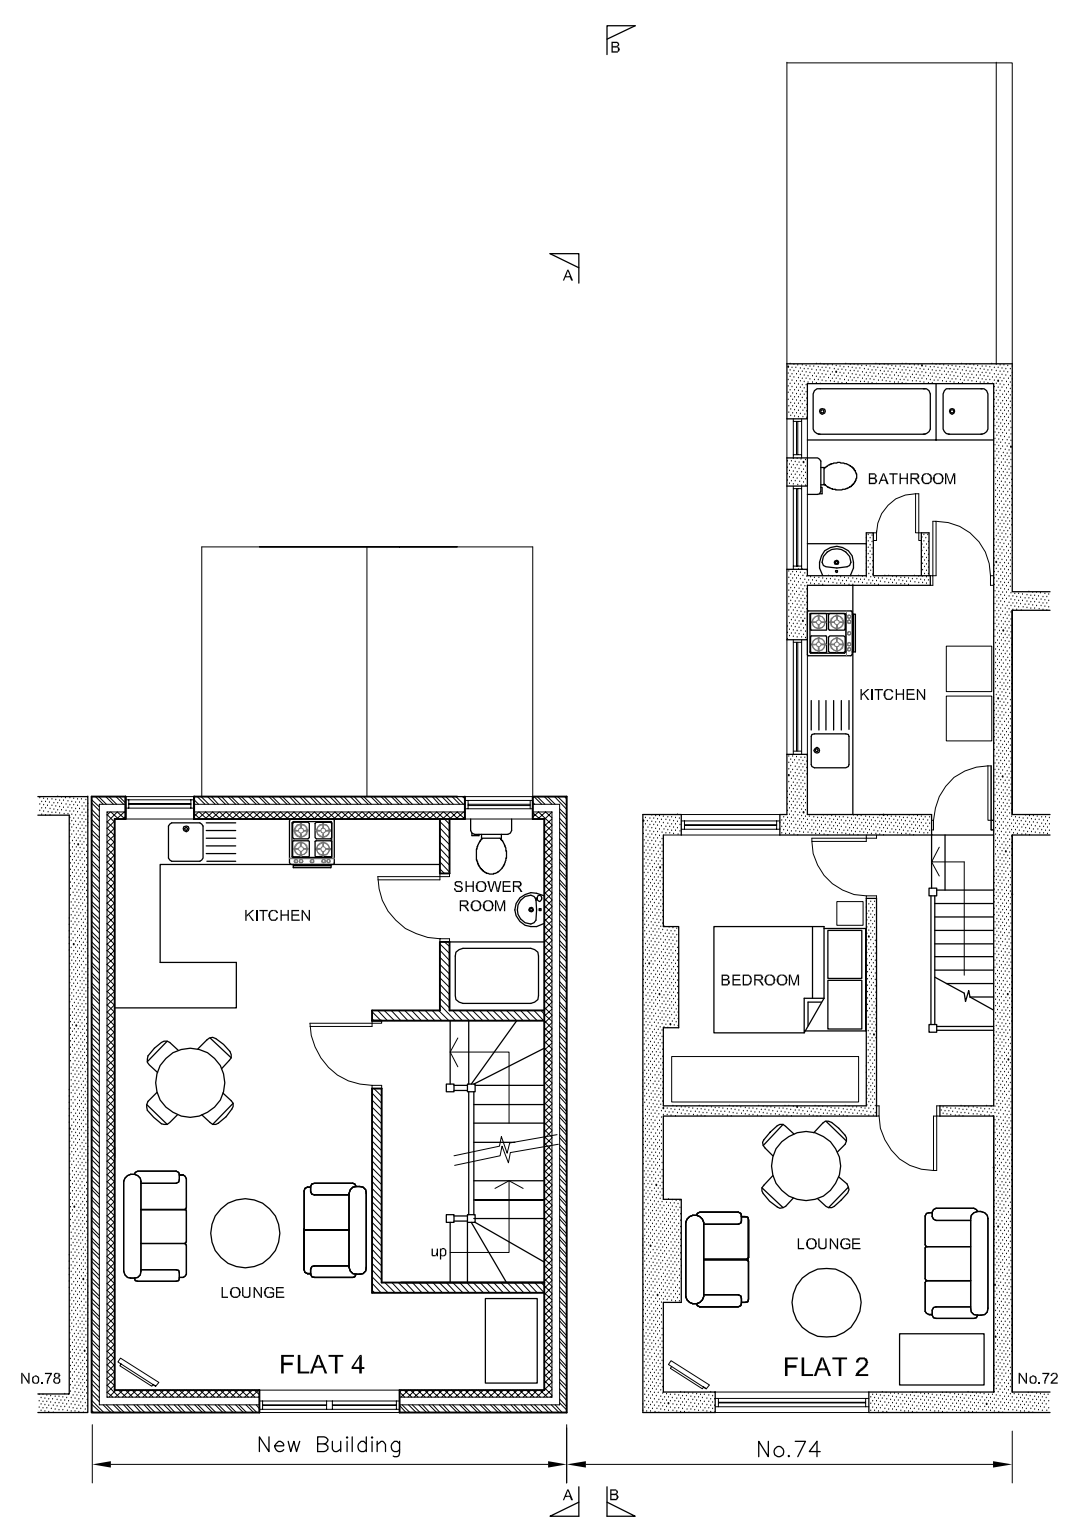

PROPOSED FIRST FLOOR PLAN 1:100

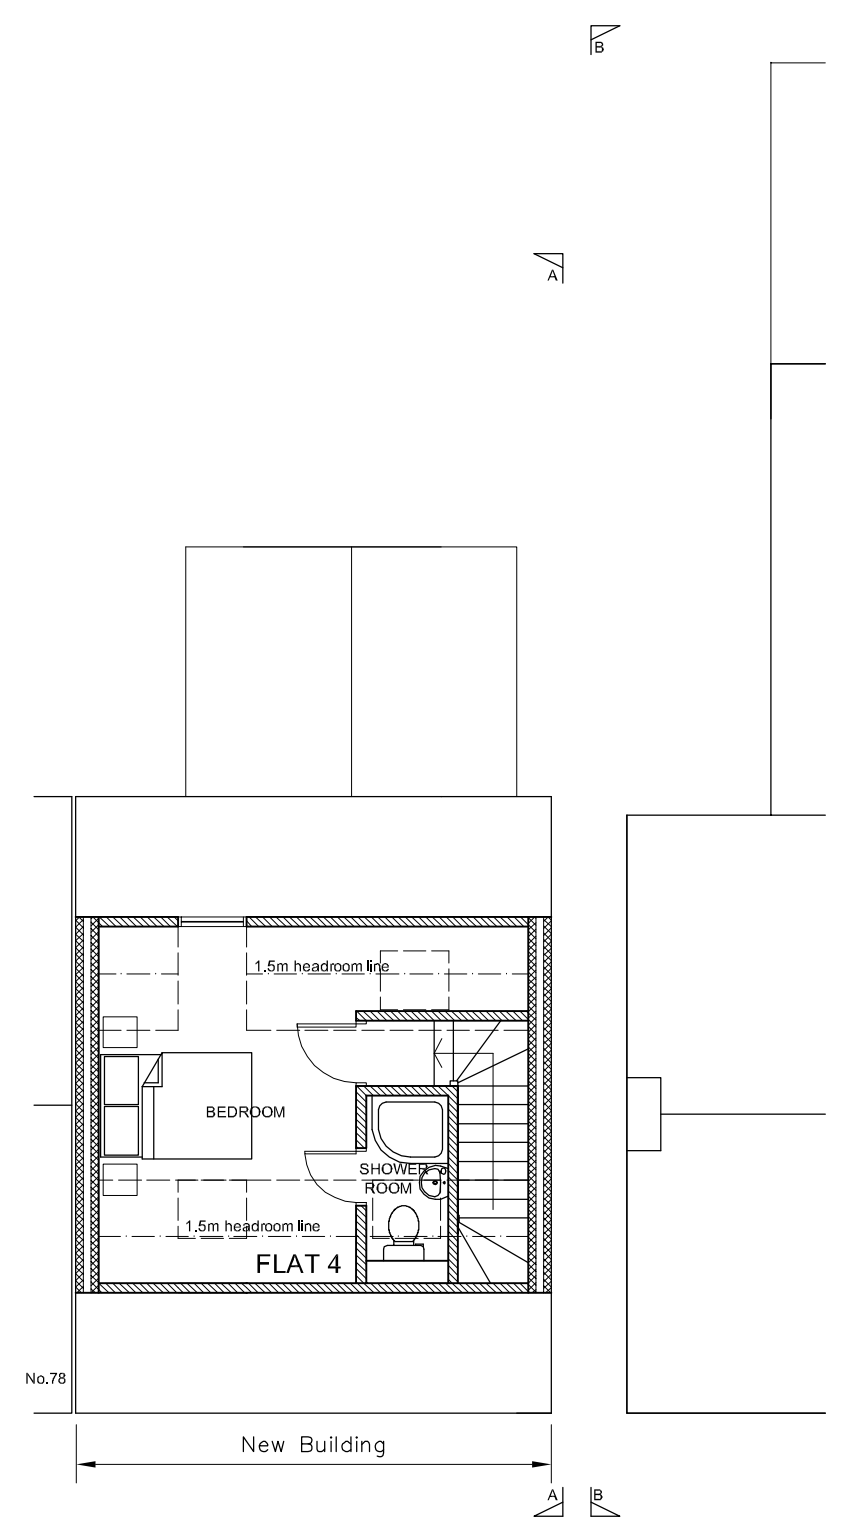

PROPOSED SECOND FLOOR PLAN 1:100

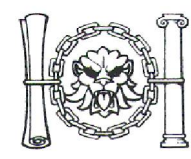

WOODSTOCK ASSOCIATES
 KEITH PLUMB MCIAT
 Member of the Chartered Institute of Architectural Technologists
 PLANNING - DESIGN - SURVEYING
 53 Woodstock Road, Sittingbourne, Kent ME10 4HJ
 Telephone: 01795 476113

project
 PROPOSED FLOOR PLANS
 PROPOSED DEVELOPMENT AT
 74 UNITY STREET
 SITTINGBOURNE
 ME10 1HX

AMENDED

client
 MR & MRS SAIT

scale
 1:100 @A3

drawn

date
 AUGUST 2019



drawing no.
 SA/19/131.04A