
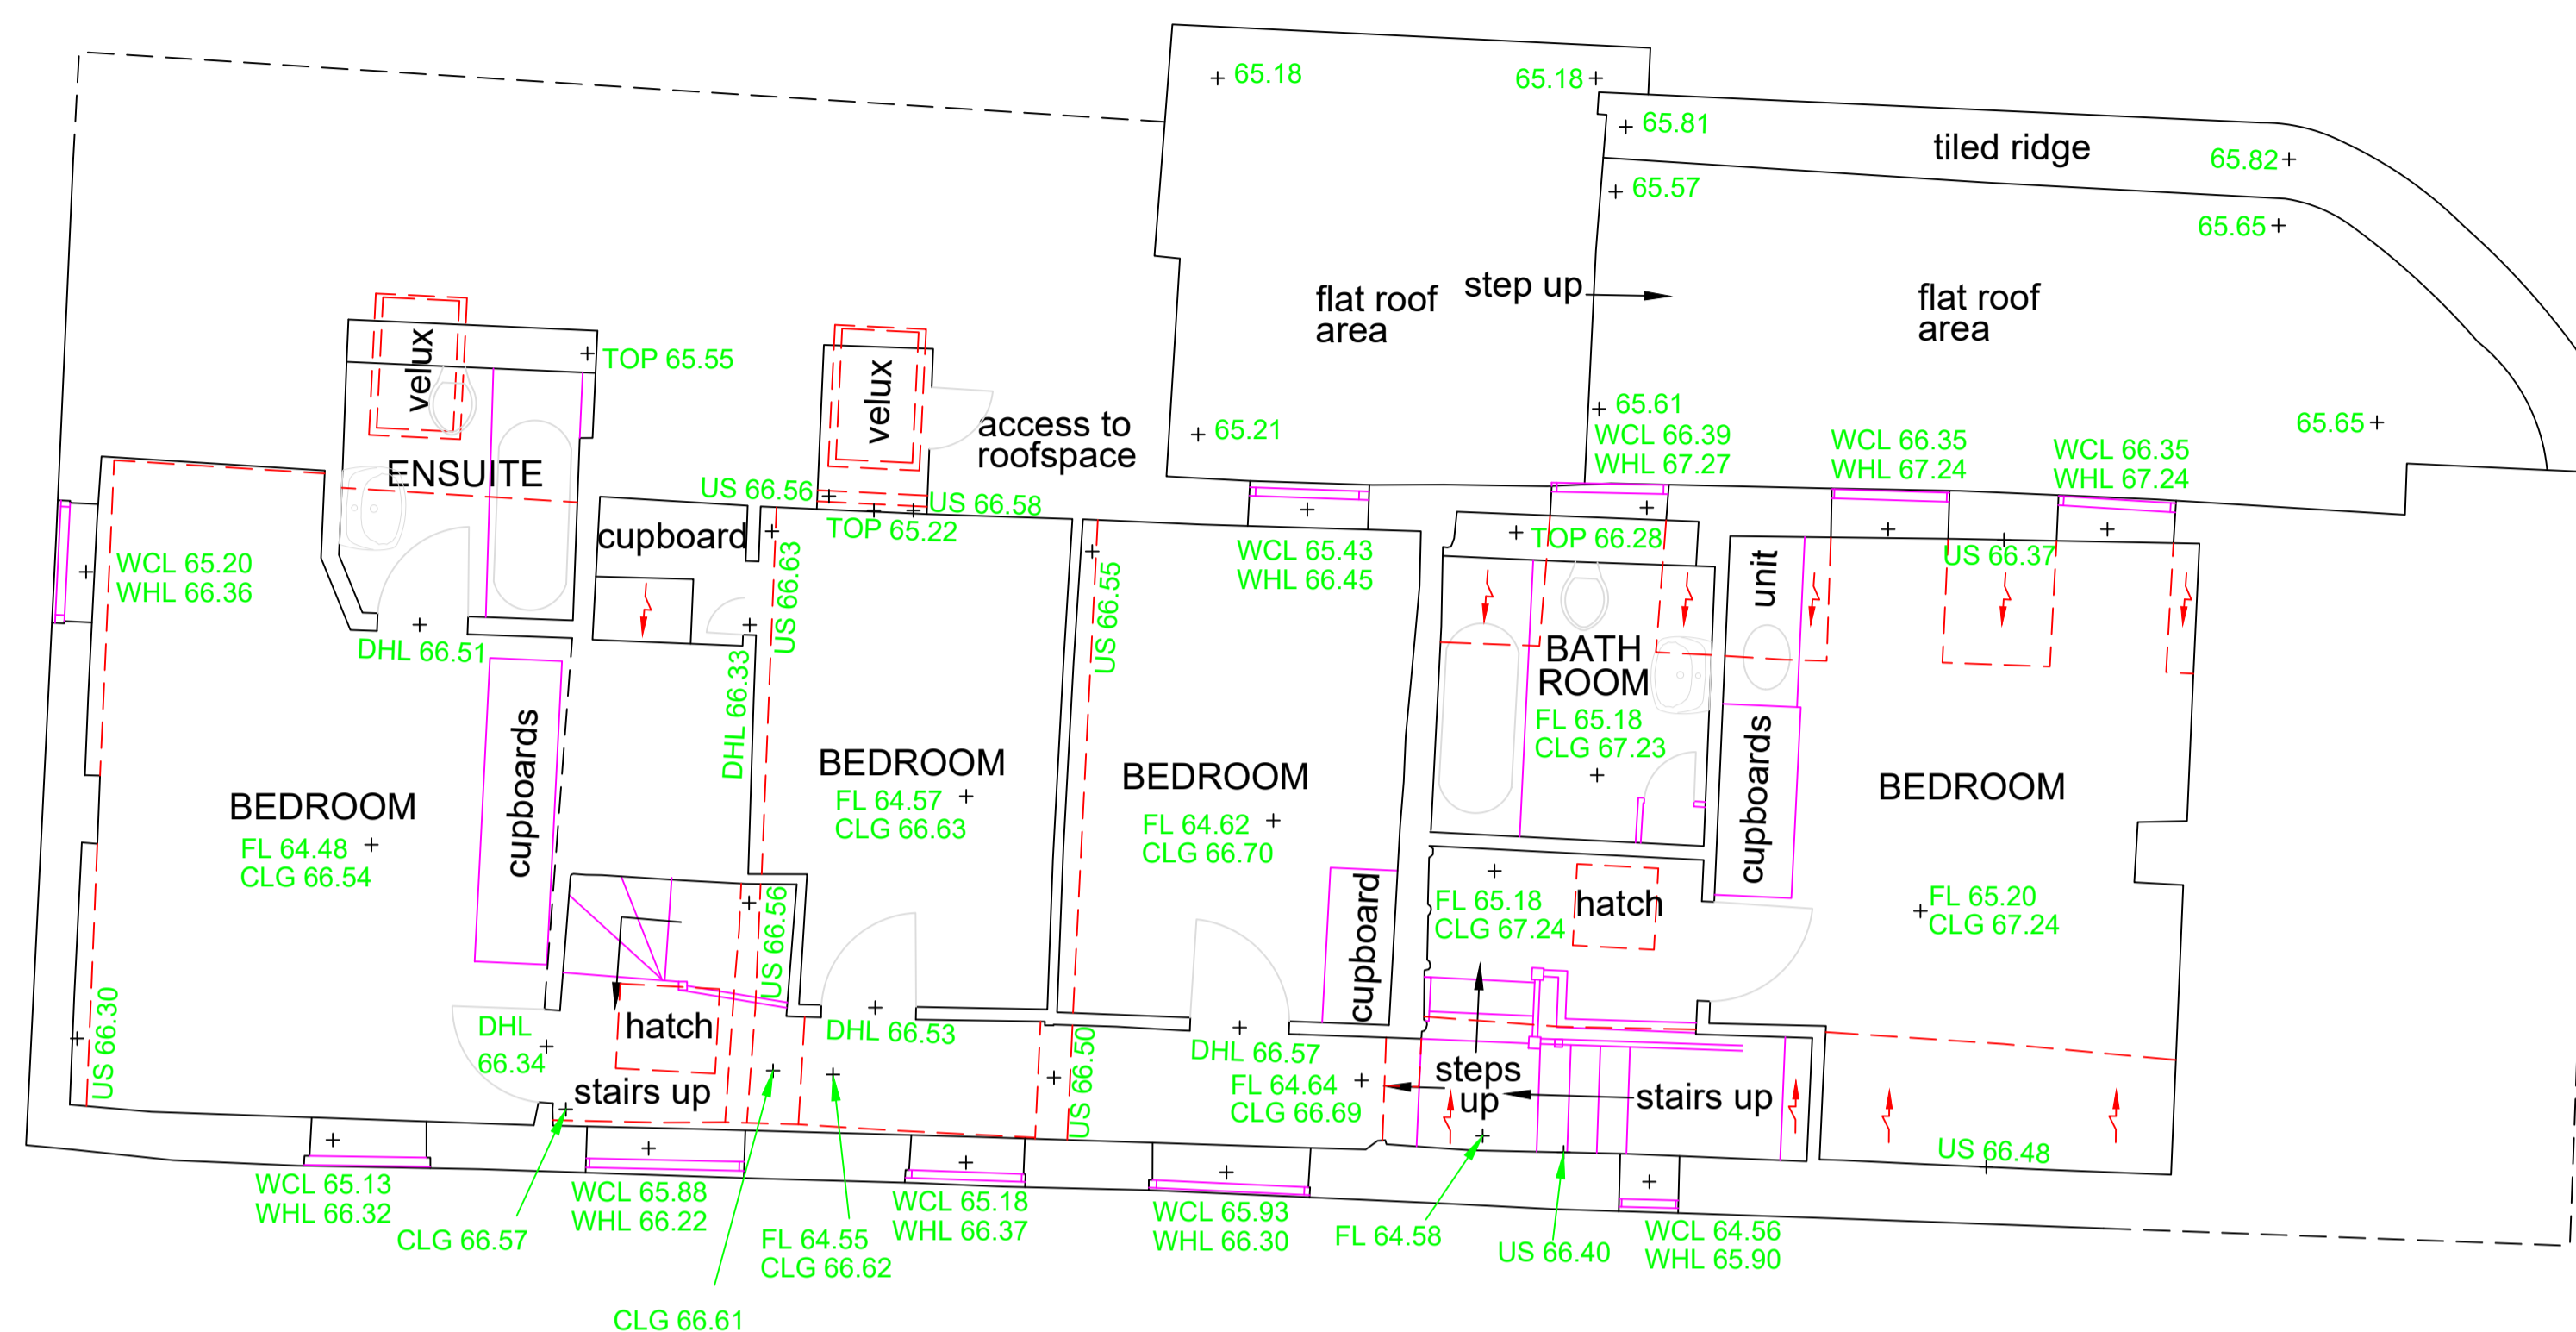
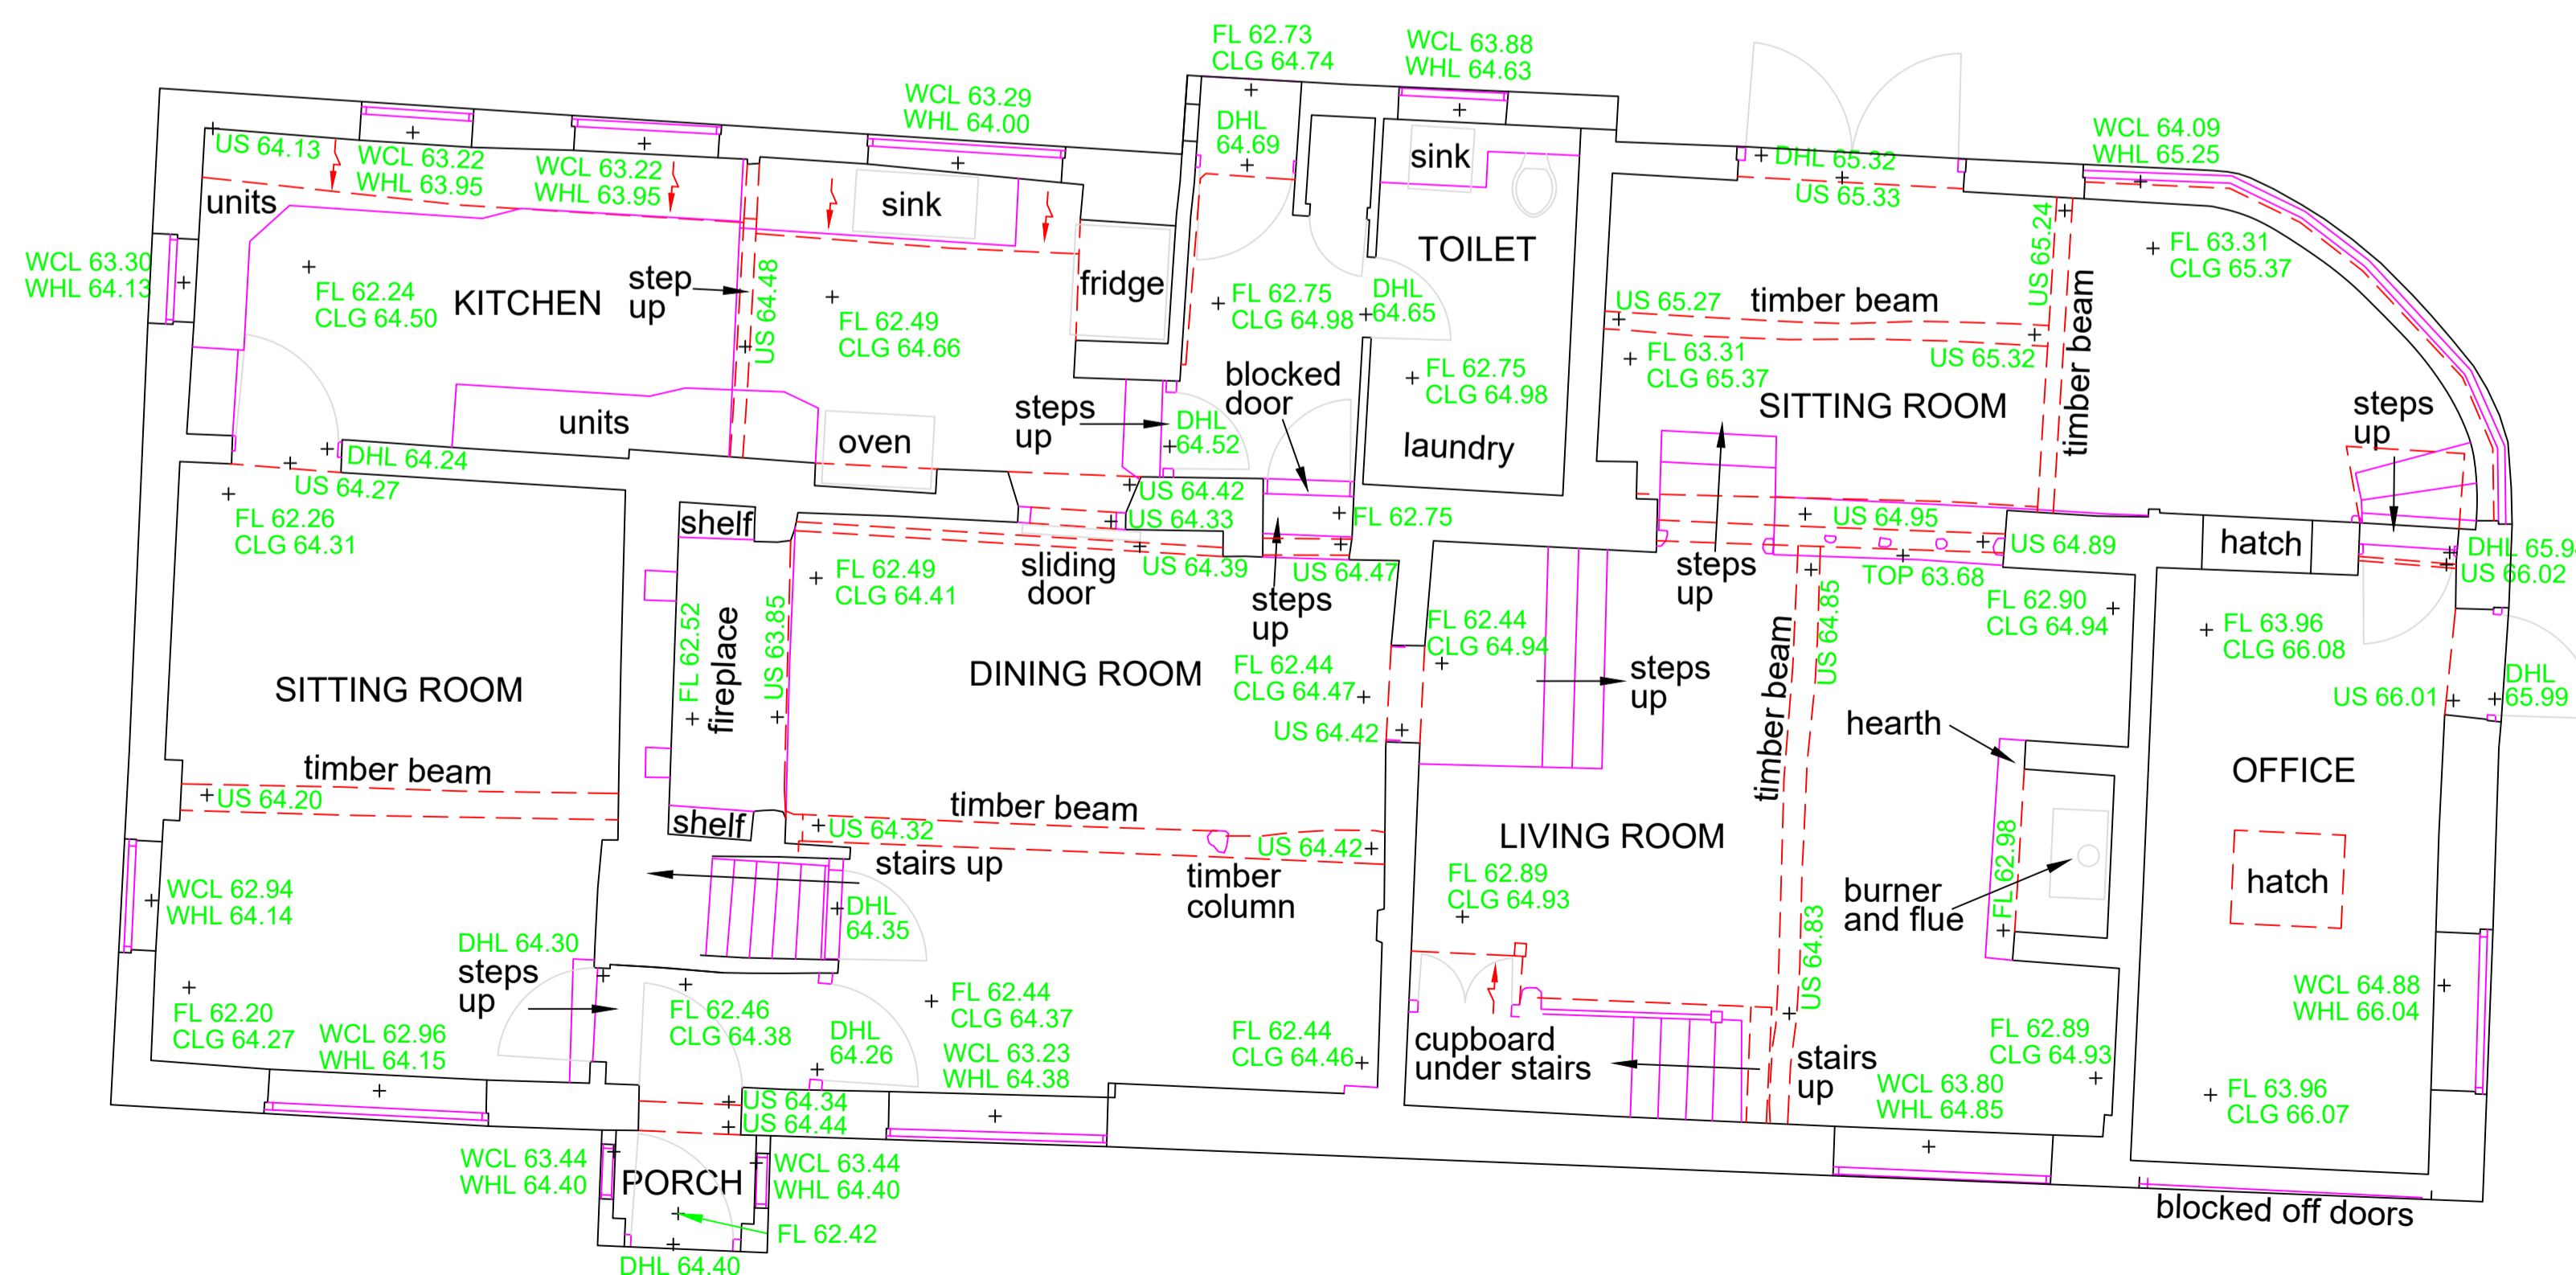


LEGEND

- CLG CEILING LEVEL
- DP DOWN PIPE
- DHL DOOR HEAD LEVEL
- FL FLOOR LEVEL
- HWT HOT WATER TANK
- IC INSPECTION COVER
- SVP SOIL VENT PIPE
- RWP RAINWATER PIPE
- SCLG SUSPENDED CEILING
- SV STOP VALVE
- SVP SOIL VENT PIPE
- TOW TOP OF WALL
- US UNDERSIDE LEVEL
- USB UNDERSIDE OF BEAM
- WCL WINDOW CILL LEVEL
- WHL WINDOW HEAD LEVEL
-  CEILING/ROOF SLOPE UP



FIRST FLOOR



GROUND FLOOR

- NOTES
1. ALL LEVELS RELATED TO ORDNANCE SURVEY DATUM DERIVED FROM STATIC GPS OBSERVATIONS
 2. SURVEY GRID IS RELATED TO ORDNANCE SURVEY DATUM AND DERIVED FROM STATIC GPS OBSERVATIONS WITH A SCALE FACTOR OF 1.

ANSURVEYS Ltd
 3 Sleight Road, Slurry, Kent, CT2 0HR
 Tel. 01227 710316
 email: alan@ansurveys.co.uk
 WWW.ansurveys.co.uk



Drawing Title
 FLOOR PLANS OF
 POTTERY COTTAGE, DAWES ROAD
 DUNKIRK, FAVERSHAM, KENT, ME13 9TP

Client
 MR & MRS BRIDGEN

Drawing Number 2 OF 3

Original Sheet Size A1 AT 1/50

Drawn By: A.NICHOLSON
 Cad Filename: POTTERY COTTAGE FINAL.dwg

Date: 28th NOVEMBER 2019
 Revision: