


SOUTH EAST ELEVATION



NORTH EAST ELEVATION

Rivendale slate

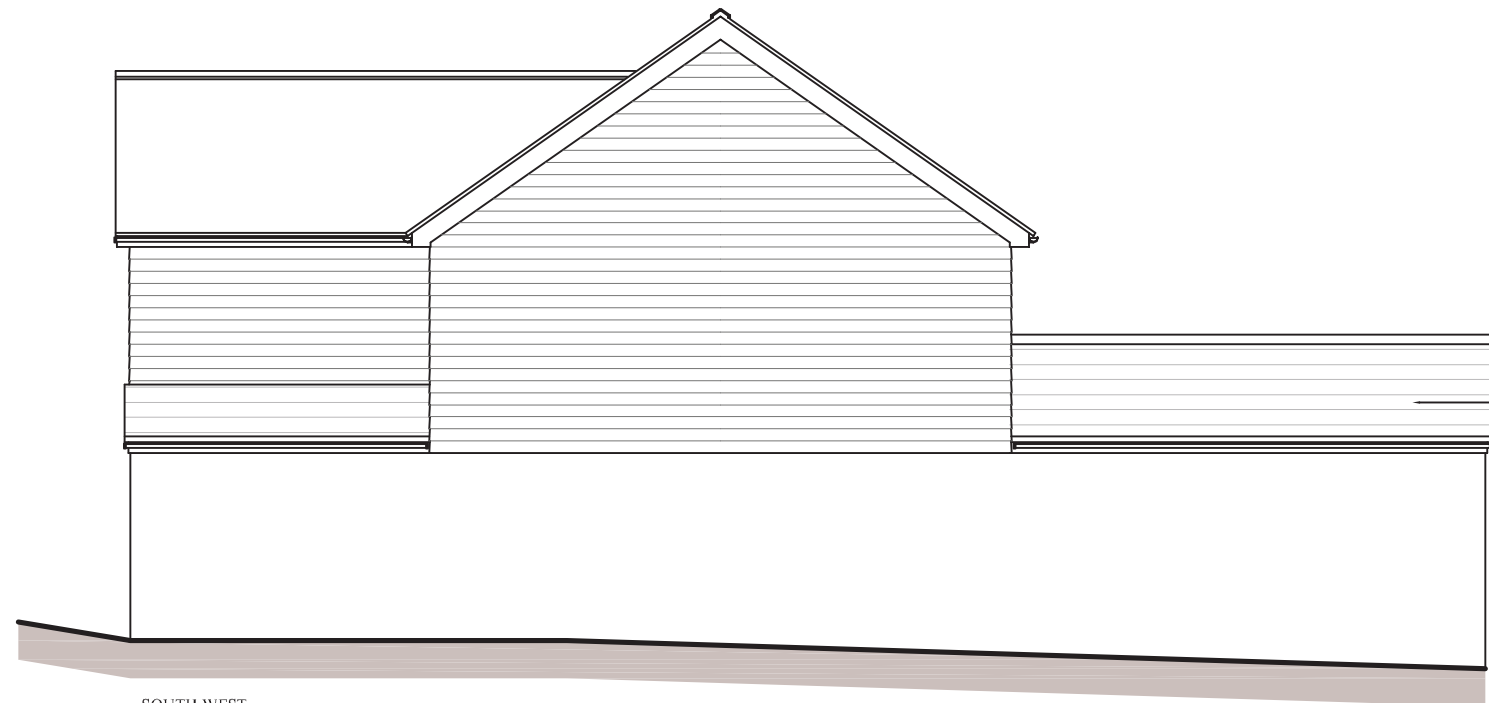


SOUTH WEST ELEVATION

Rivendale slate

Grey fenestration

Off white painted column

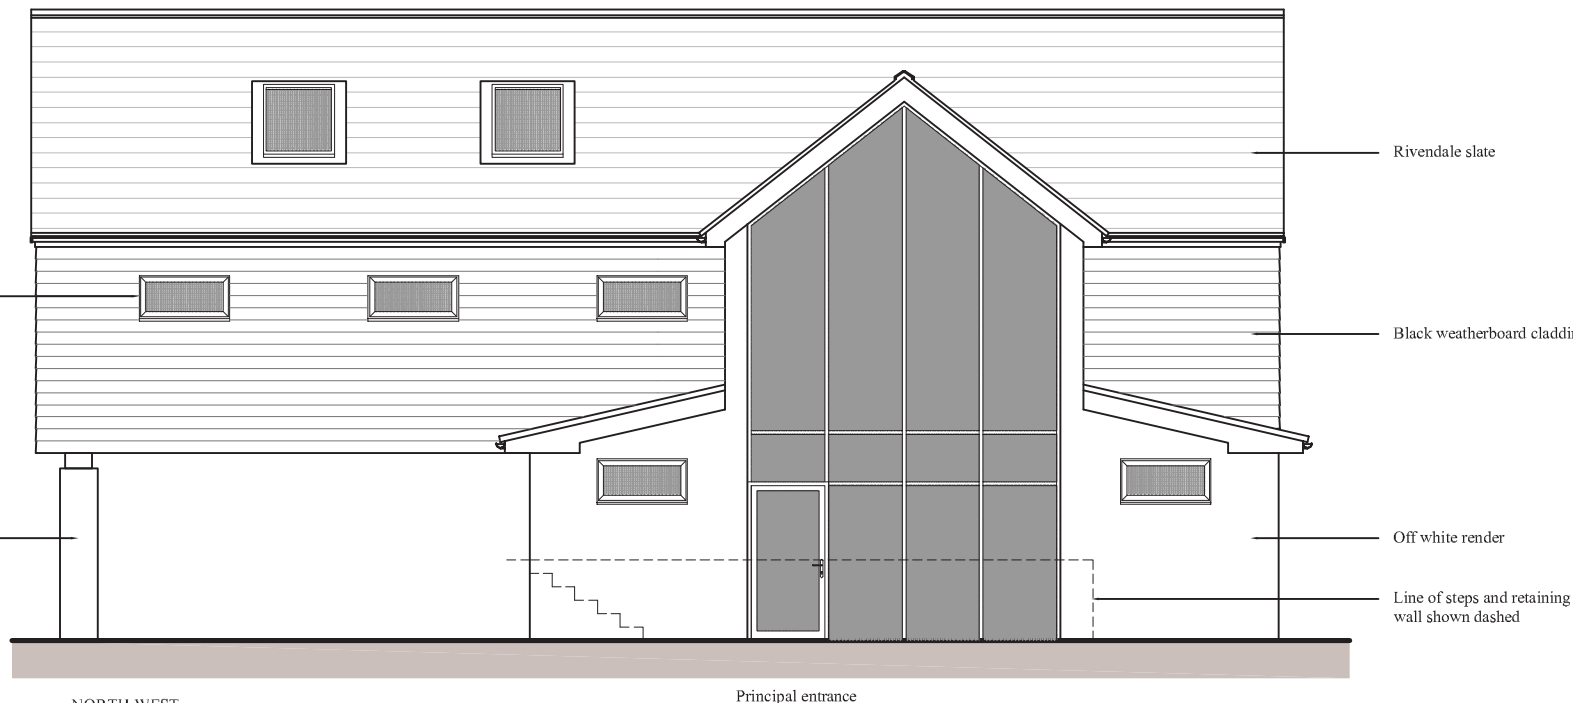

NORTH WEST ELEVATION


Rivendale slate

Black weatherboard cladding


Off white render

Line of steps and retaining wall shown dashed


Principal entrance

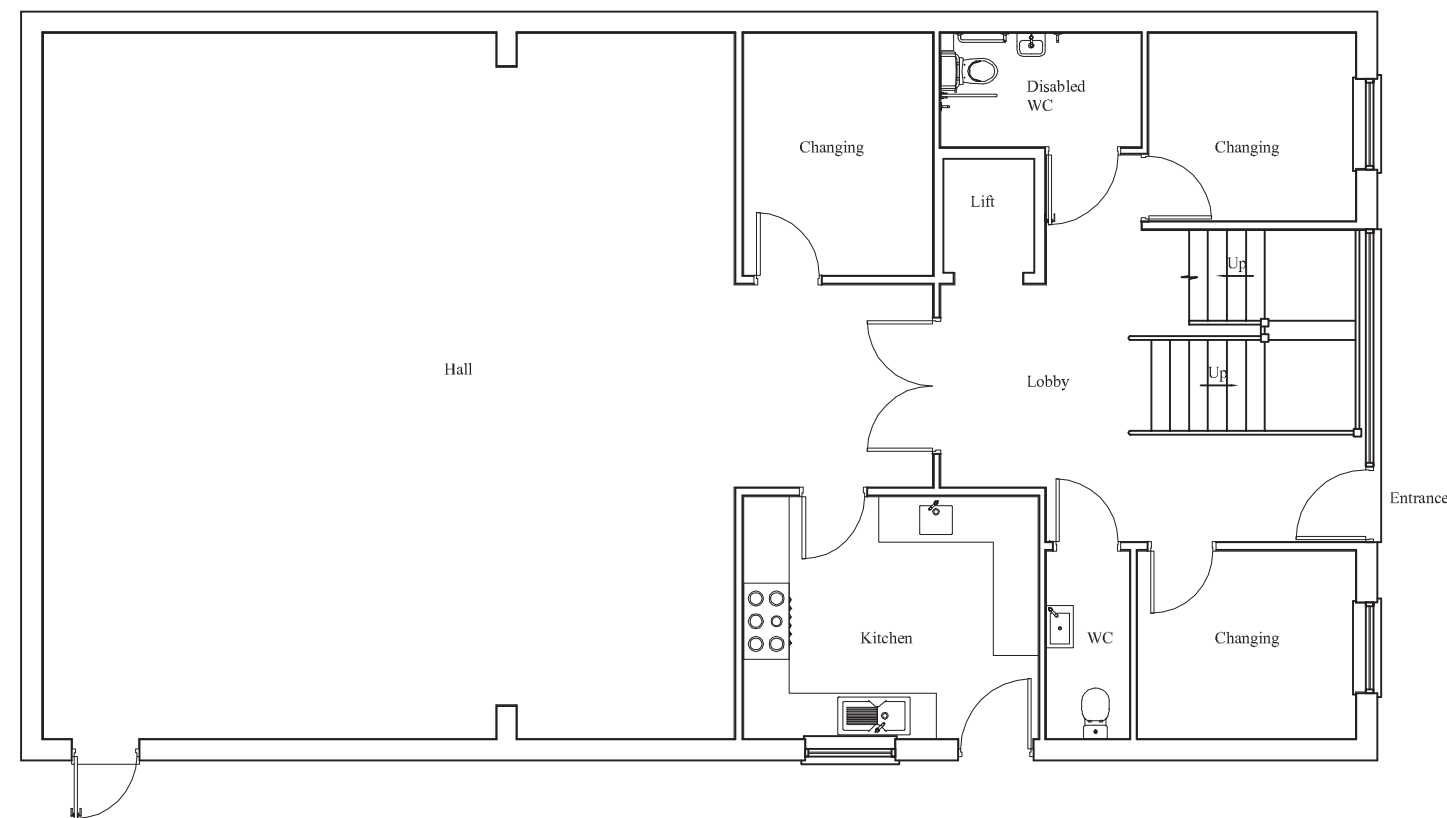

GROUND FLOOR PLAN PROPOSED

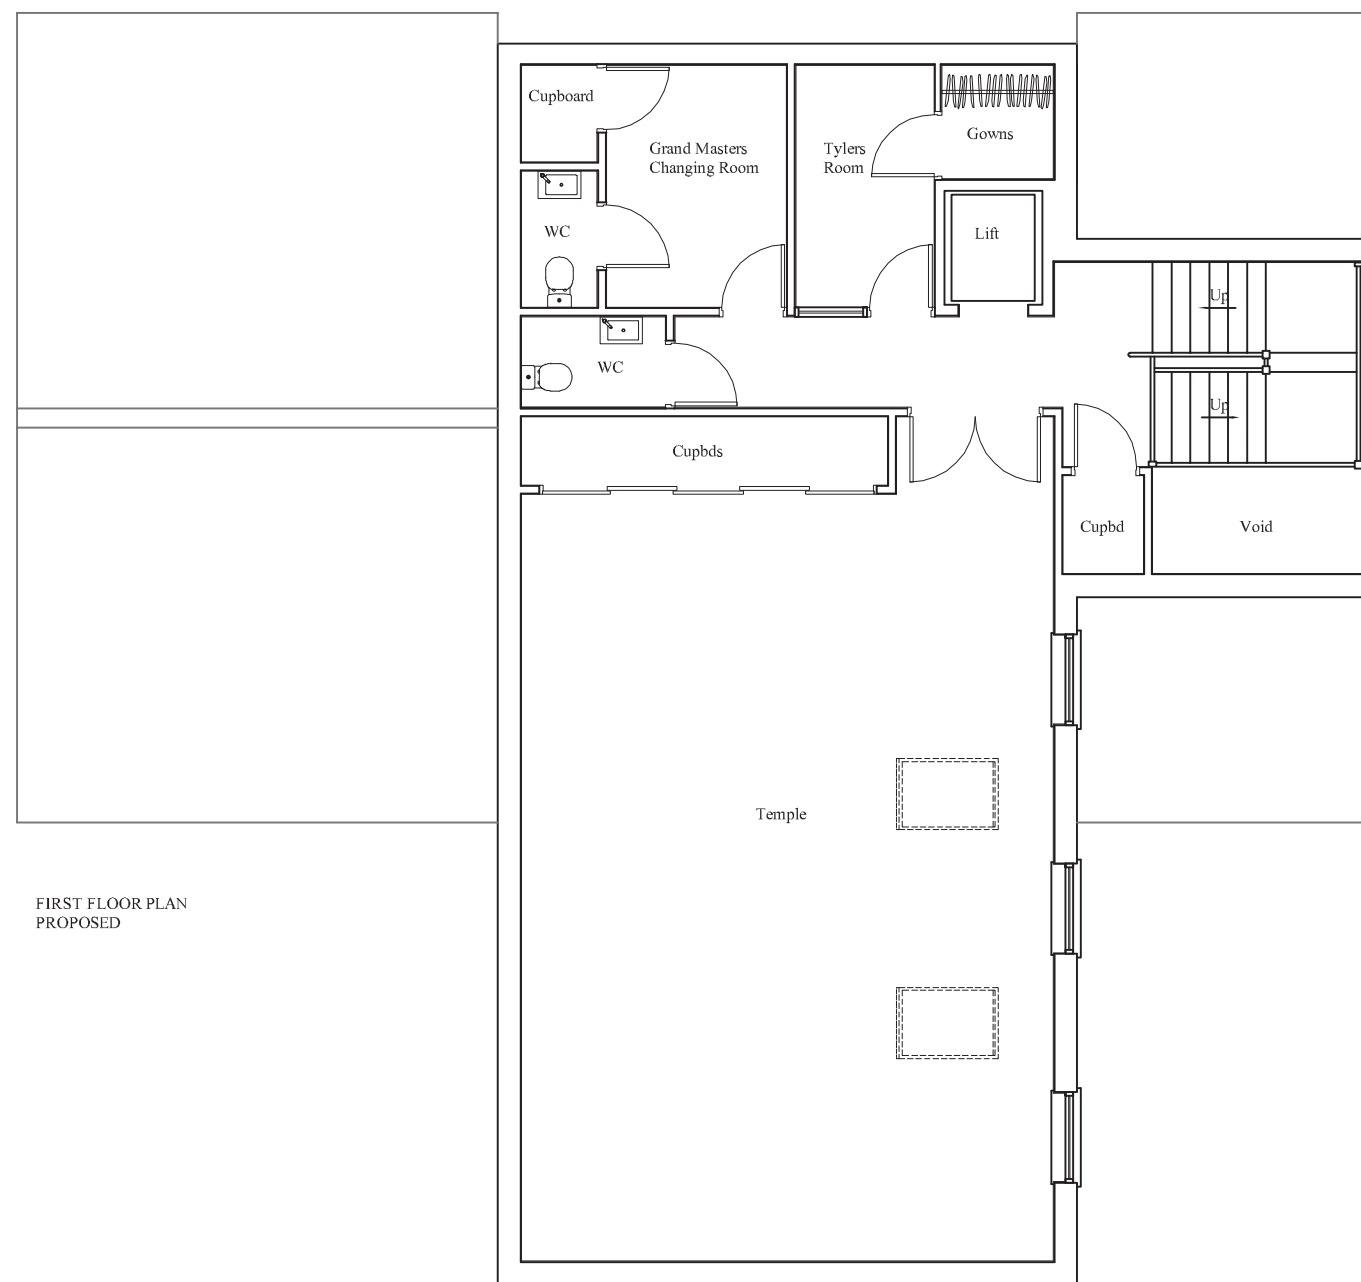

FIRST FLOOR PLAN PROPOSED

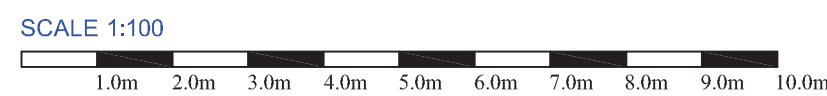

WOODSTOCK ASSOCIATES
 KEITH PLUMB MCIAT
 Member of the Chartered Institute of Architectural Technologists
 PLANNING - DESIGN - SURVEYING
 53 Woodstock Road, Sittingbourne, Kent ME10 4HJ
 Telephone: 01795 476113

project
**PROPOSED EXTENSIONS AND ALTERATIONS
 THE MASONIC HALL
 UPPER BRENTS
 FAVERSHAM**

client
 KENT MASONIC PROPERTY COMPANY LTD

scale 1:100 @ A2	date APRIL 2020	drawing no. MA/19/152.02
---------------------	--------------------	-----------------------------