



North East Elevation 1:50

Accommodation

- Hall  
12.0m x 9.0m (39'5" x 29'7")
- Lobby / Drop In  
7.5m x 3.6m - 6.0m (24'7" x 11'10"-19'9")
- Kitchen  
3.6m x 6.0m (11'10" x 19'9")
- Store 1  
7.3m x 3.2m (24' x 10'6")
- Store 2  
2.0m x 3.1m (6'7" x 10'2")

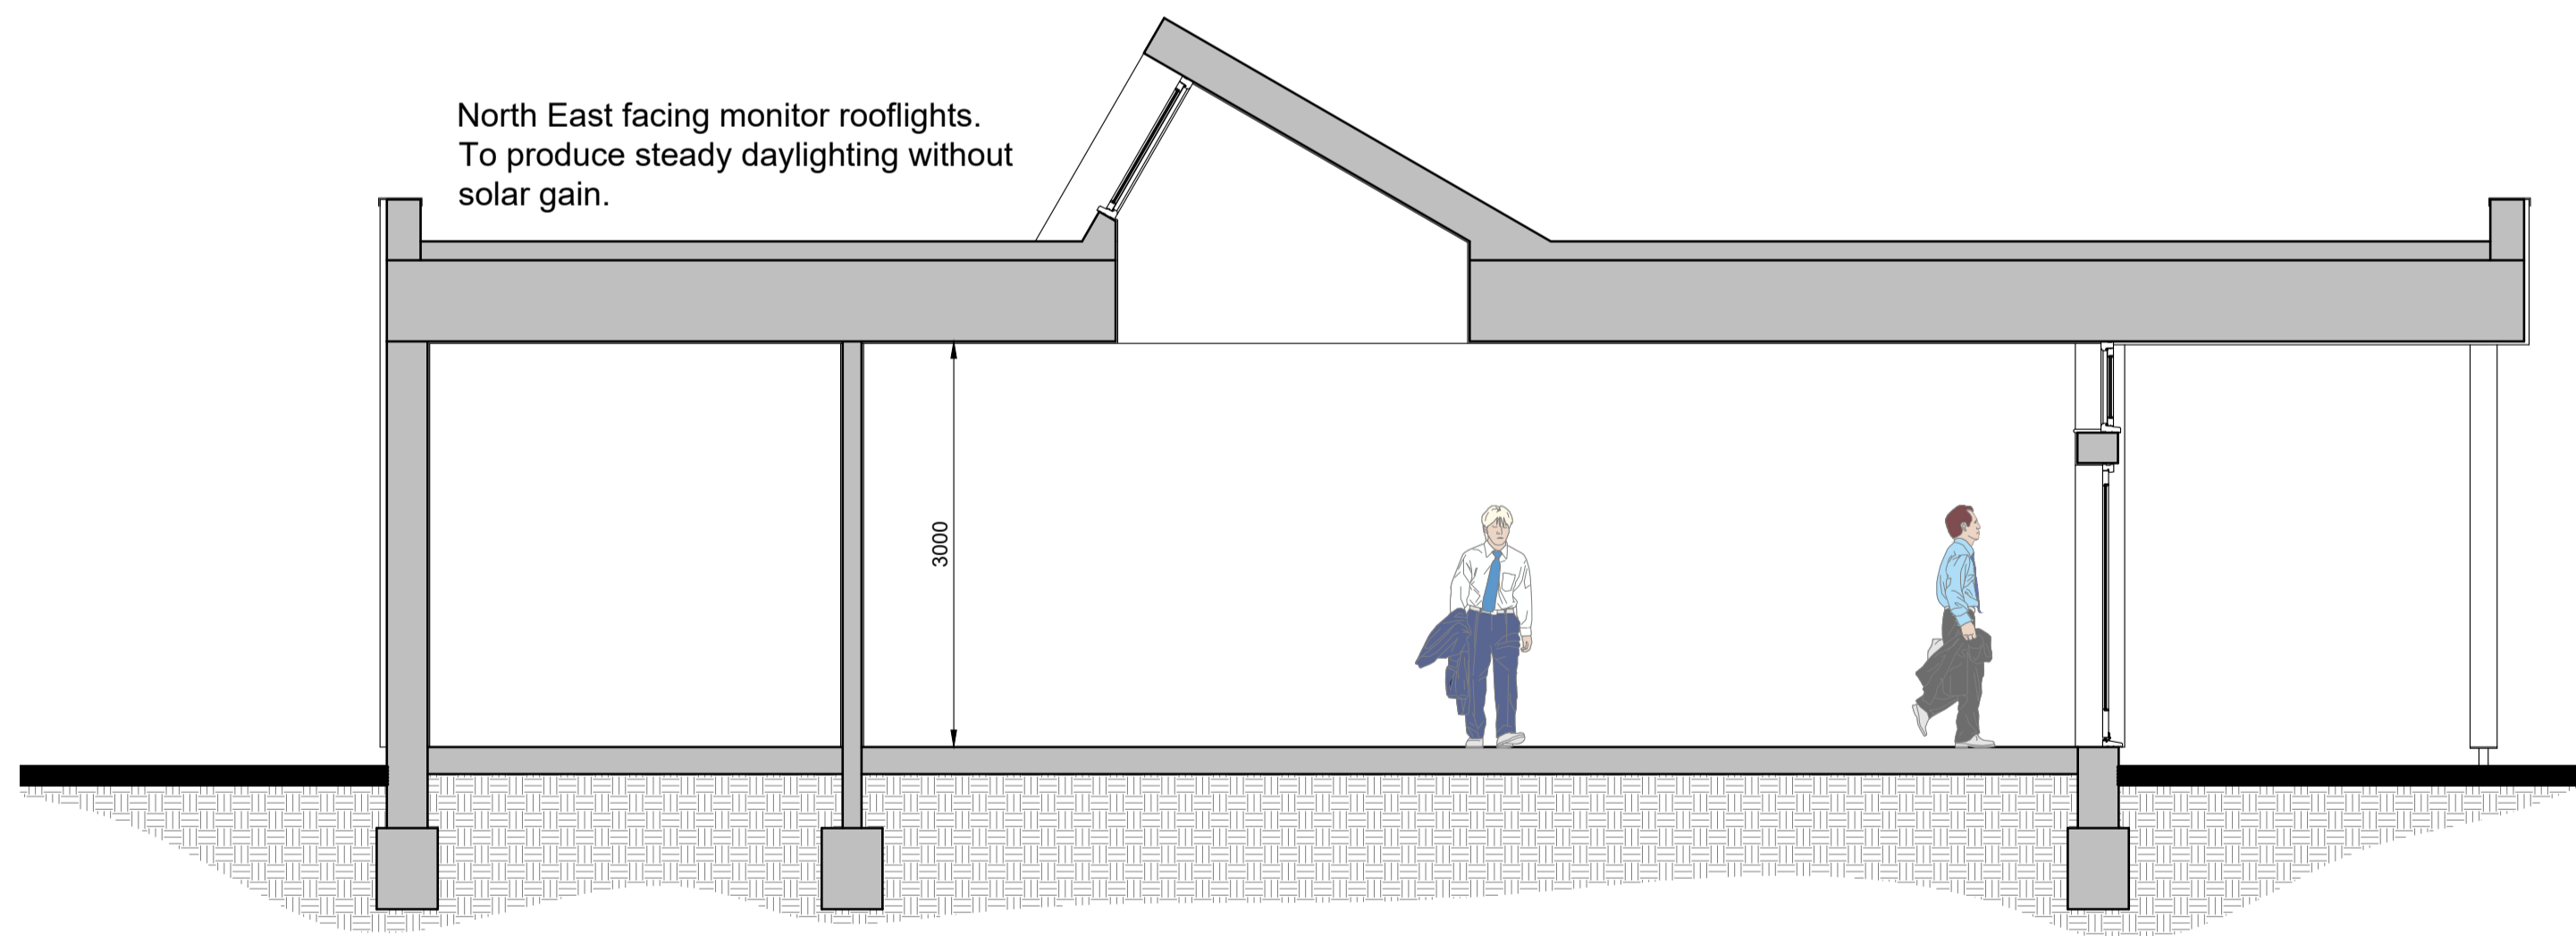


Section 1:50

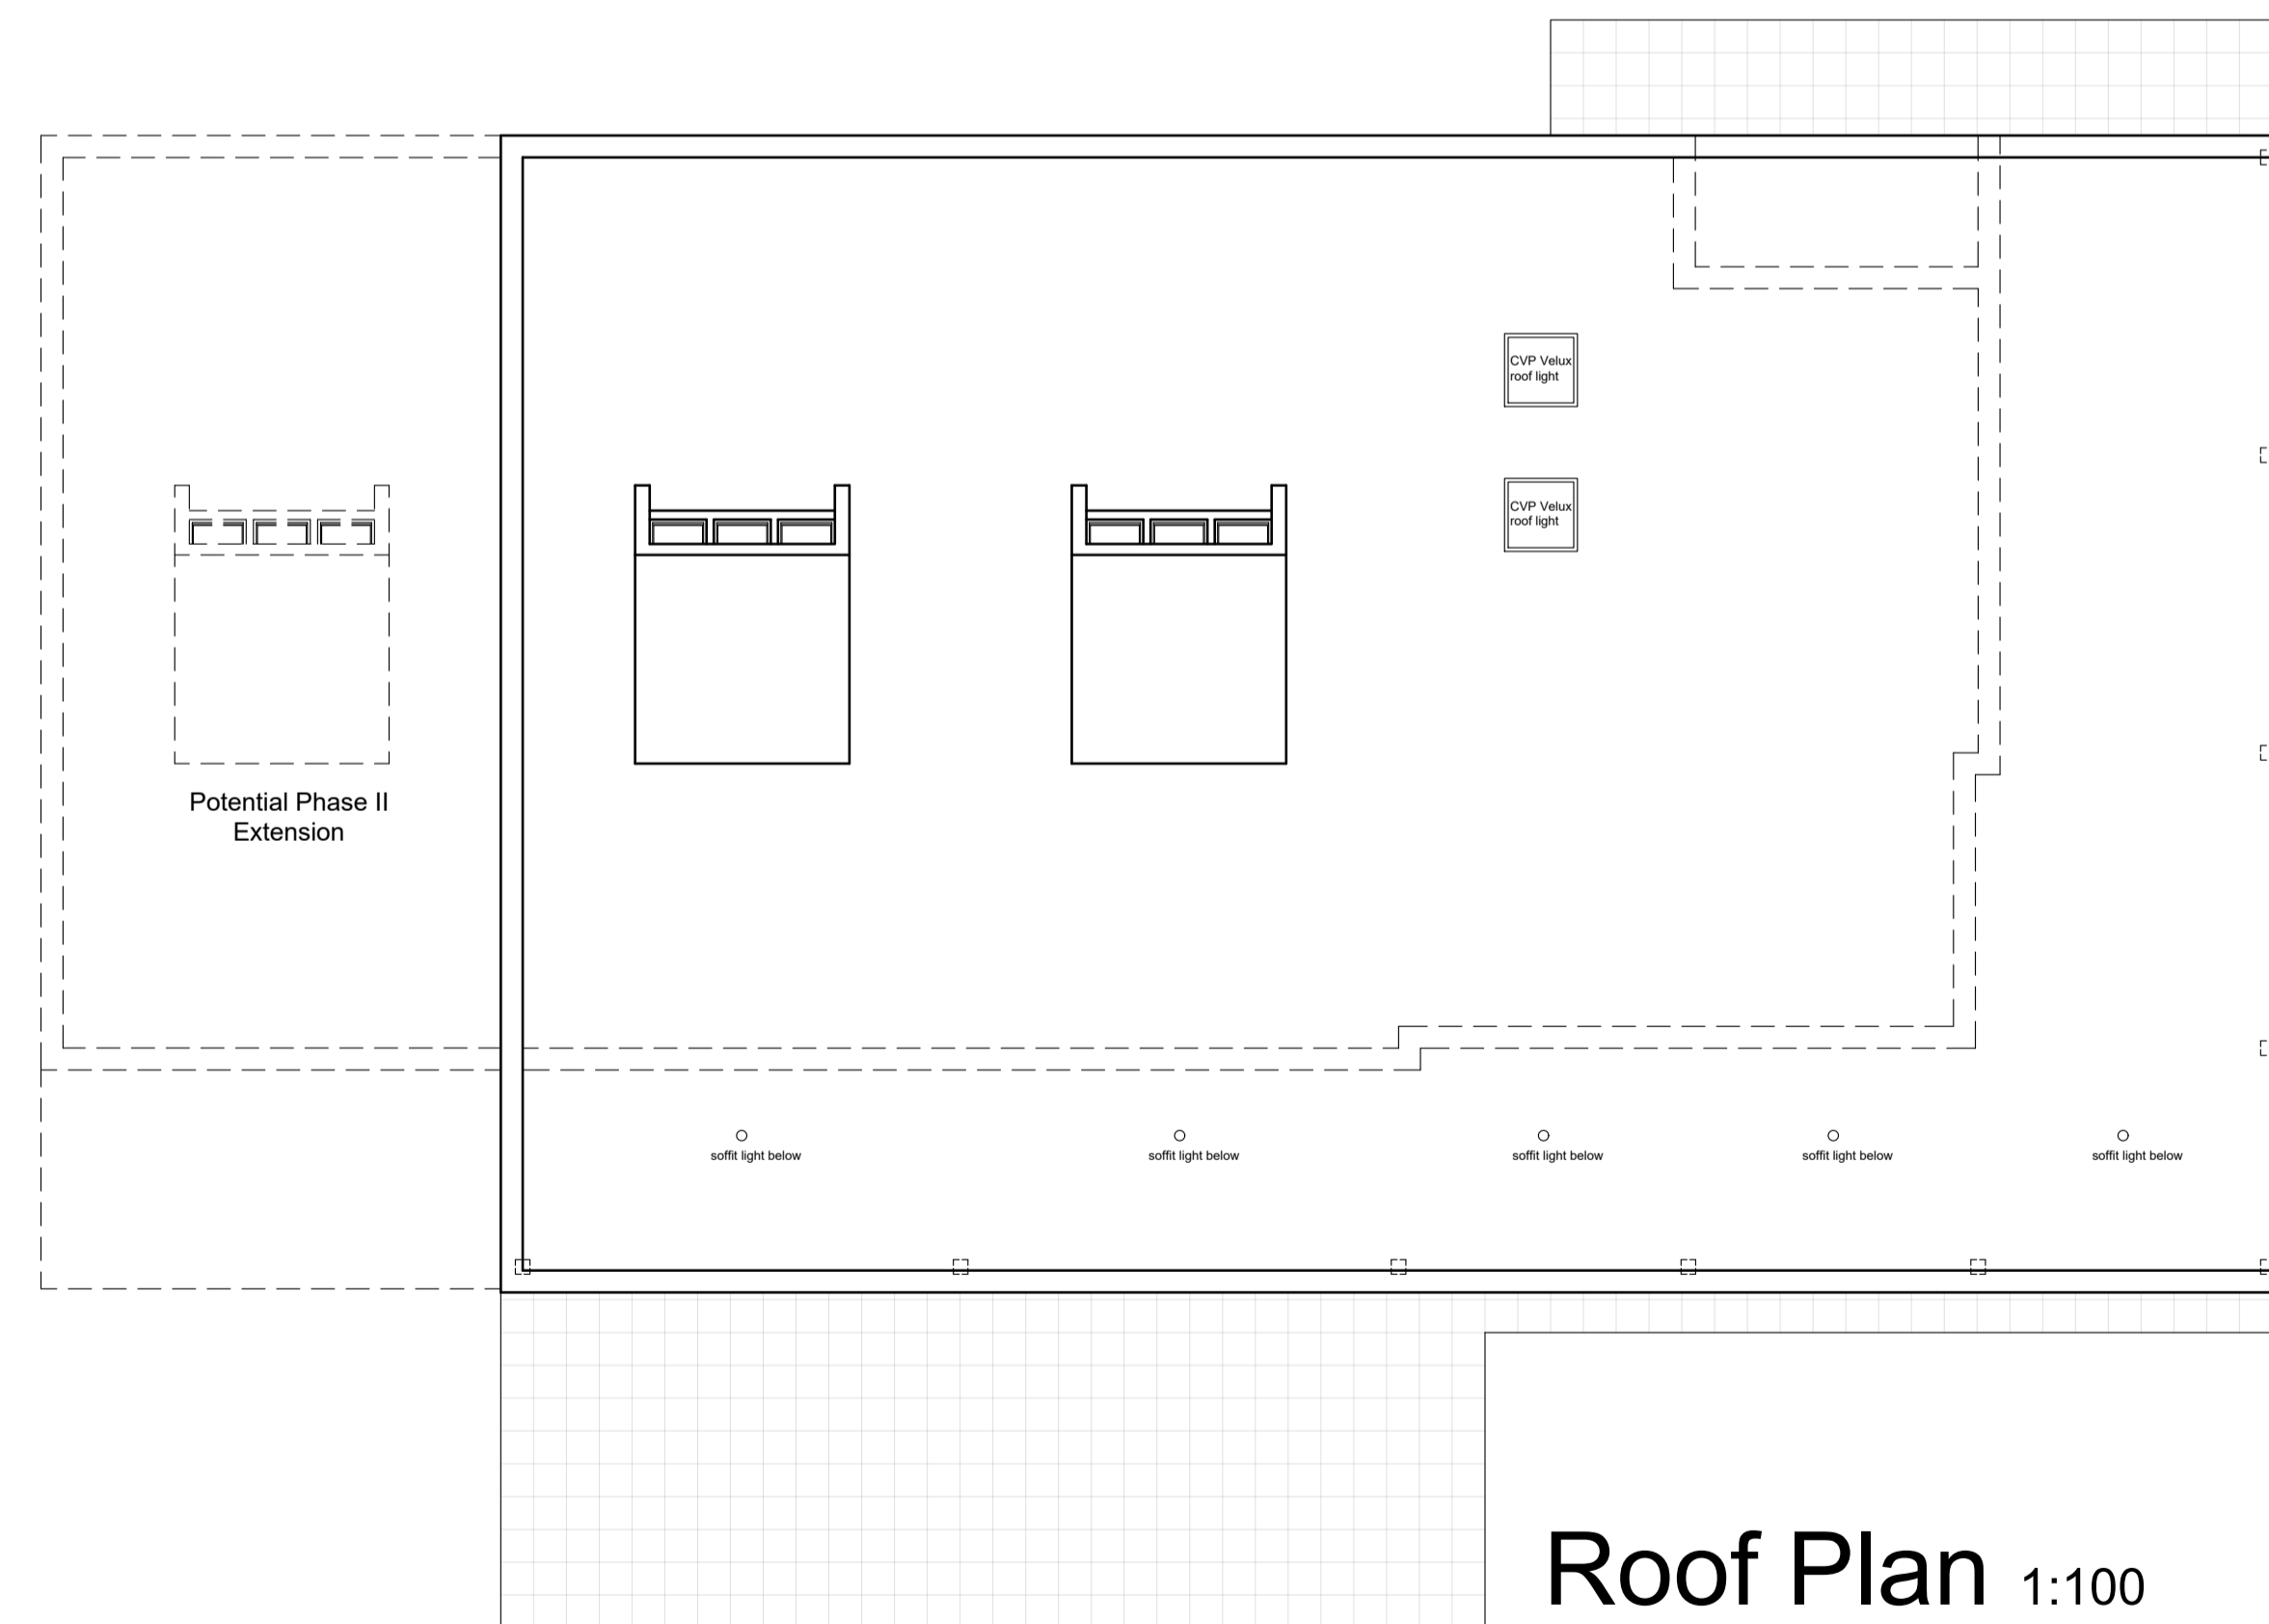

Roof Plan 1:100

Drg No: PFCH/2173/PD/02 A  
Date: November 2019

## Painters Forstal Village Hall Elevation, Section & Roof Plan

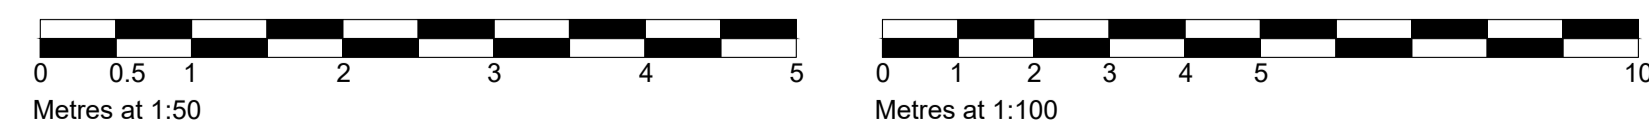

THIS DRAWING IS NOT TO BE SCALED FOR CONSTRUCTION PURPOSES.  
© Copyright of Red House Design

# RED HOUSE DESIGN

Telephone: 01227 721779 / 07939 123392  
enquiries@redhousedes.co.uk