



**AMENDED**

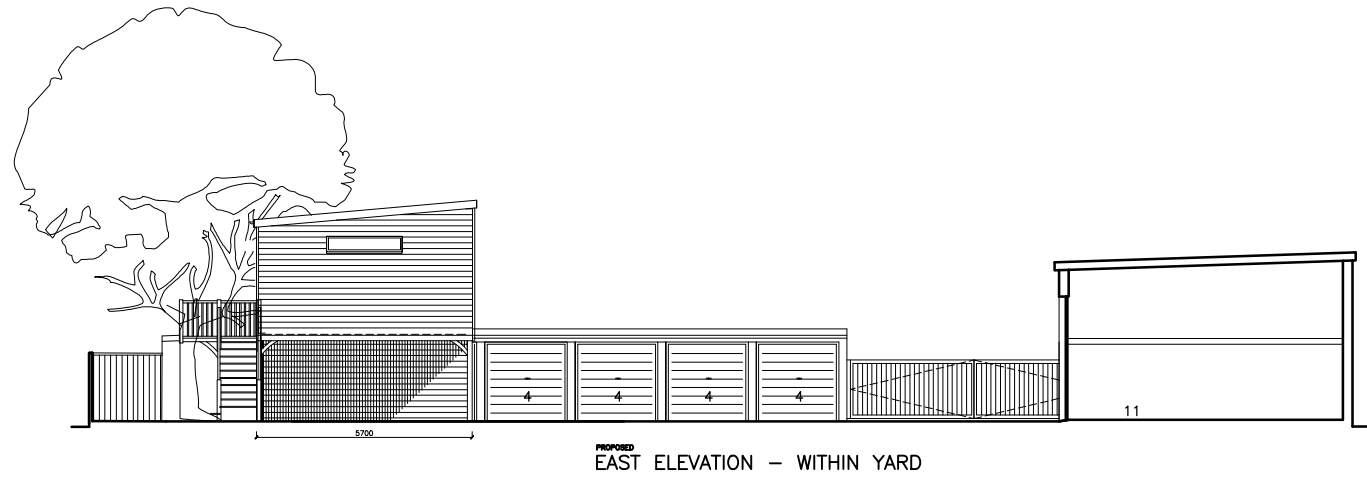


PROPOSED EAST ELEVATION - WITHIN YARD




PROPOSED NORTH ELEVATION - FROM YARD

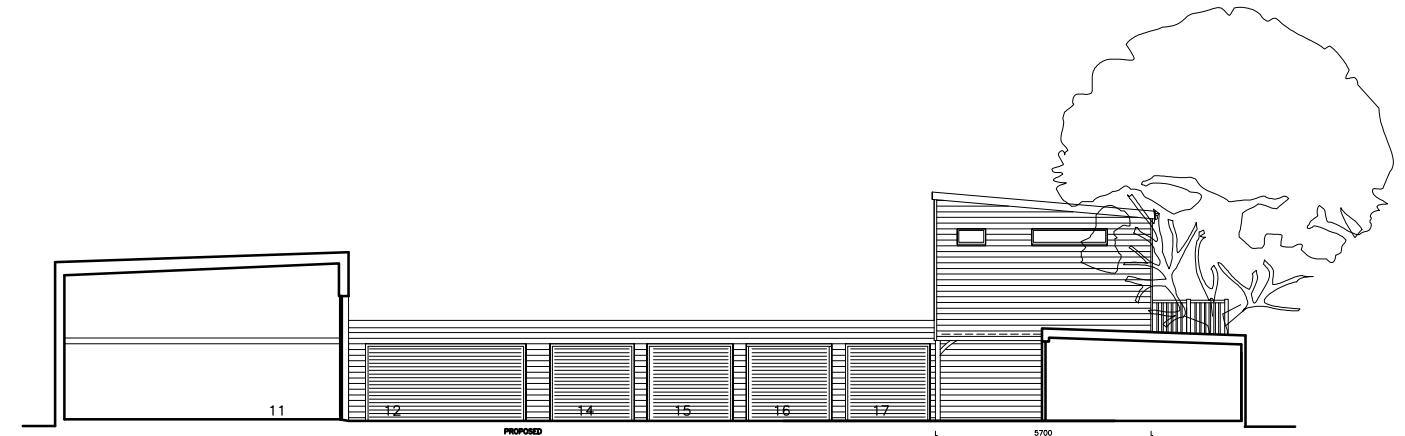

PROPOSED WEST ELEVATION - FROM YARD

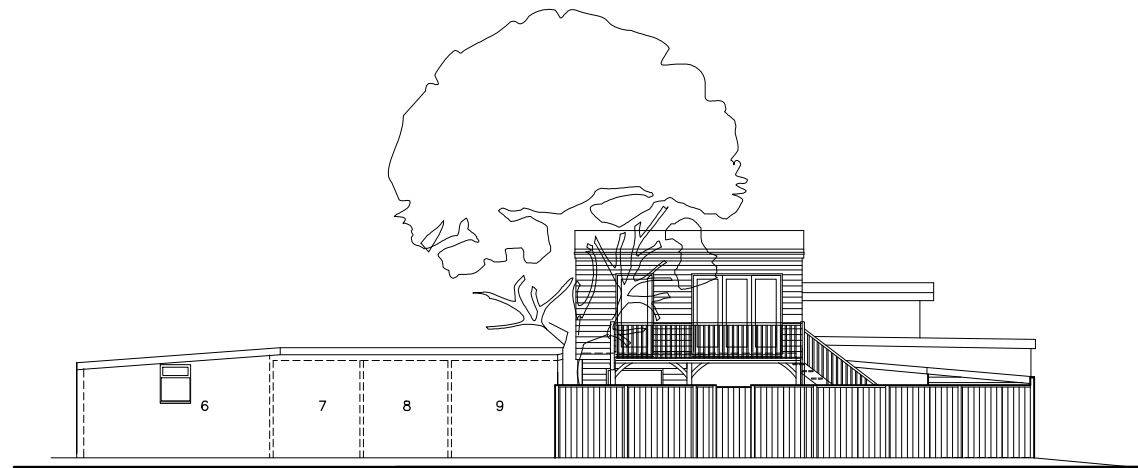

PROPOSED SOUTH ELEVATION - FROM FIELD

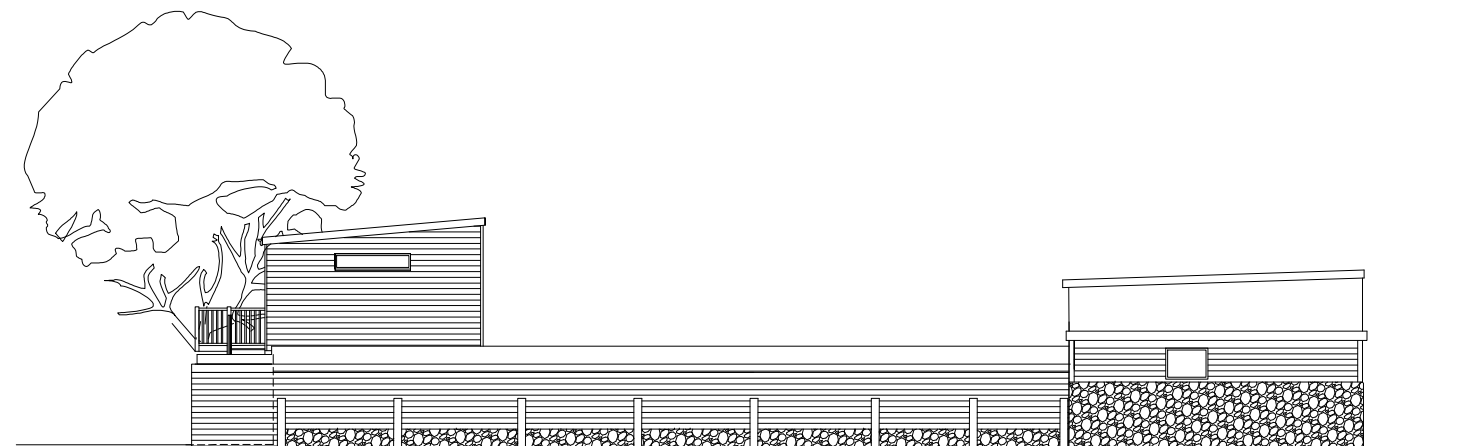

PROPOSED EAST ELEVATION - FROM FIELD

REV C - SHED REVISED - 16.02.20  
 REV B - ISSUED FOR PLANNING - 16.05.19  
 REV A - ISSUED FOR PRE APP - 24.10.17



ABBAY ROAD GARAGES, ABBAY ROAD,  
 FAVERSHAM, KENT

PROPOSED STUDIO

PROPOSED ELEVATIONS

SCALE	1:200 @ A3		
DATE	APR 2017	DRAWN BY	P.O.
CLIENT	Mr I TARRANT		
DRAWING NO.	617 - 06	REV.	C

**OLSON DESIGN GROUP**  
 INTERIOR & ARCHITECTURAL DESIGN

ISLAND VIEW, 23 HAMPTON PIER AVE  
 HERNE BAY KENT CT6 8EW  
 pennyolson7@hotmail.com  
 07788972736 01227 638685