



**AMENDED**

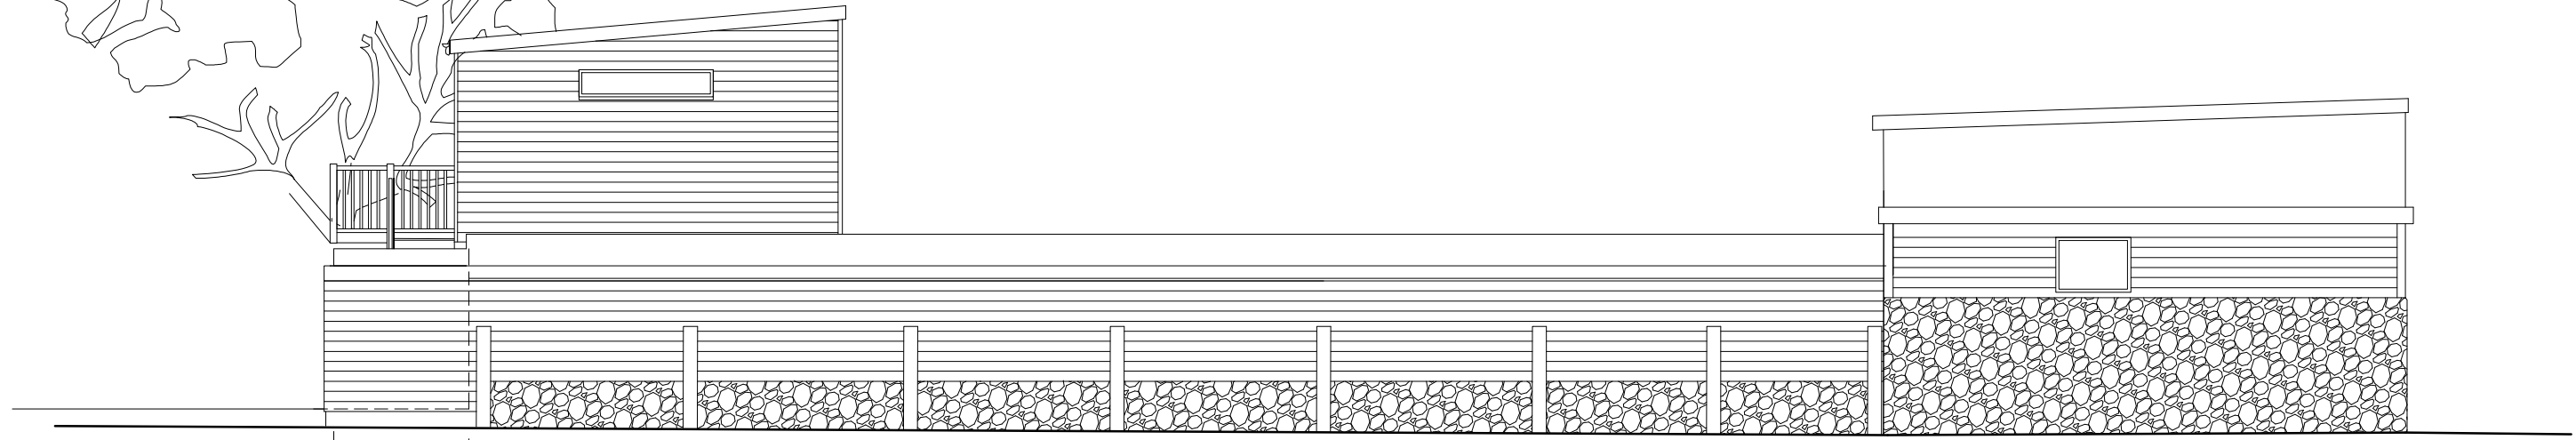


2000  
New shed behind fence

PROPOSED  
EAST ELEVATION – FROM FIELD

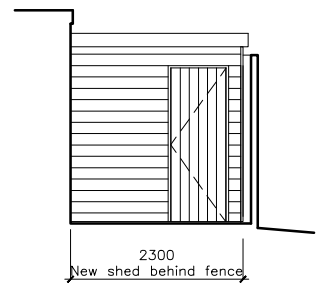

2300  
New shed behind fence

PROPOSED  
WEST ELEVATION

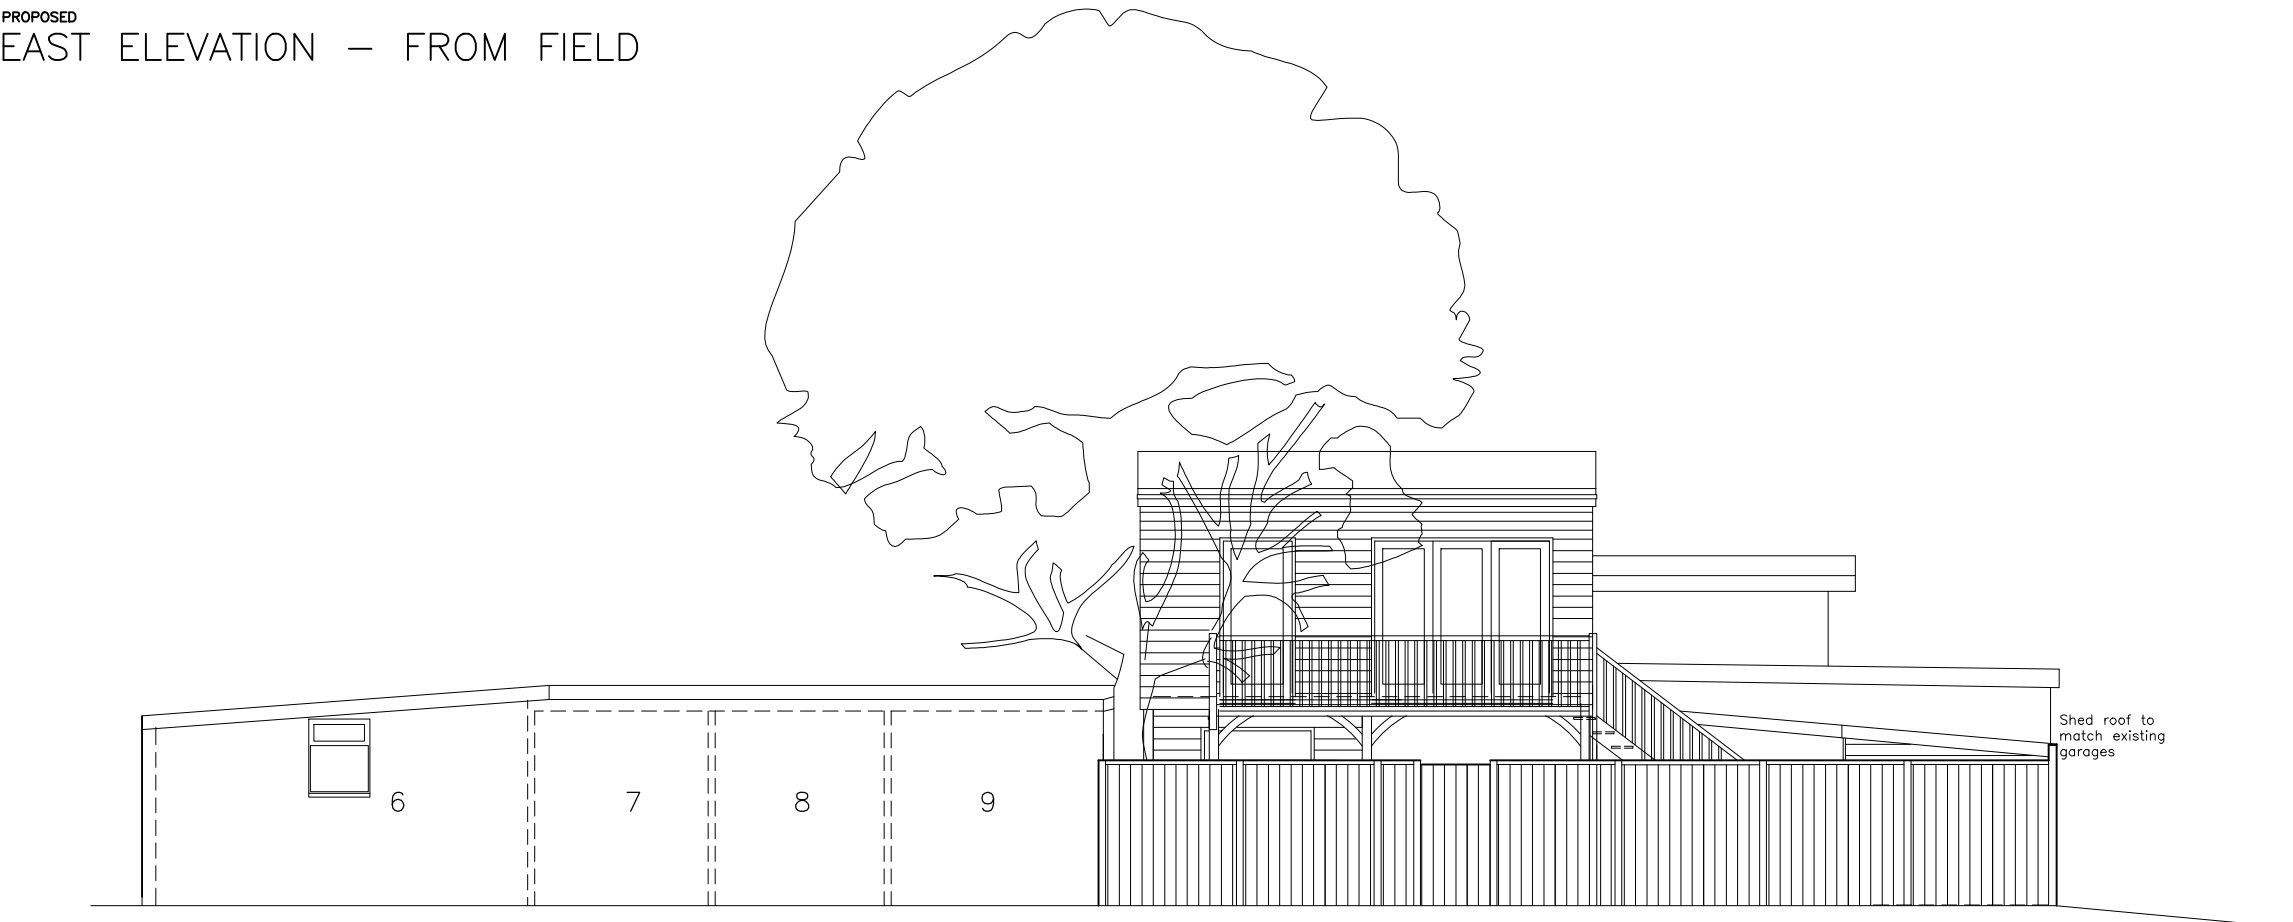


Shed roof to match existing garages

2700  
New shed behind fence

PROPOSED  
SOUTH ELEVATION – FROM FIELD

REV C – SHED REVISED – 16.02.20  
REV A – ISSUED FOR PLANNING – 14.07.19

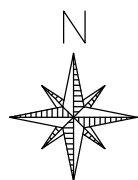

ABBNEY ROAD GARAGES, ABBNEY ROAD,  
FAVERSHAM, KENT

PROPOSED STUDIO

PROPOSED CYCLE/BIN STORE  
ELEVATIONS

SCALE	1:100 @ A3		
DATE	JULY 2019	DRAWN BY	P.O.
CLIENT	Mr I TARRANT		
DRAWING NO.	617 - 08	REV.	C

**OLSON DESIGN GROUP**  
INTERIOR & ARCHITECTURAL DESIGN

ISLAND VIEW, 23 HAMPTON PIER AVE  
HERNE BAY KENT CT6 8EW  
pennyolson7@hotmail.com  
07788972736 01227 638685