


QUEENBOROUGH ROAD

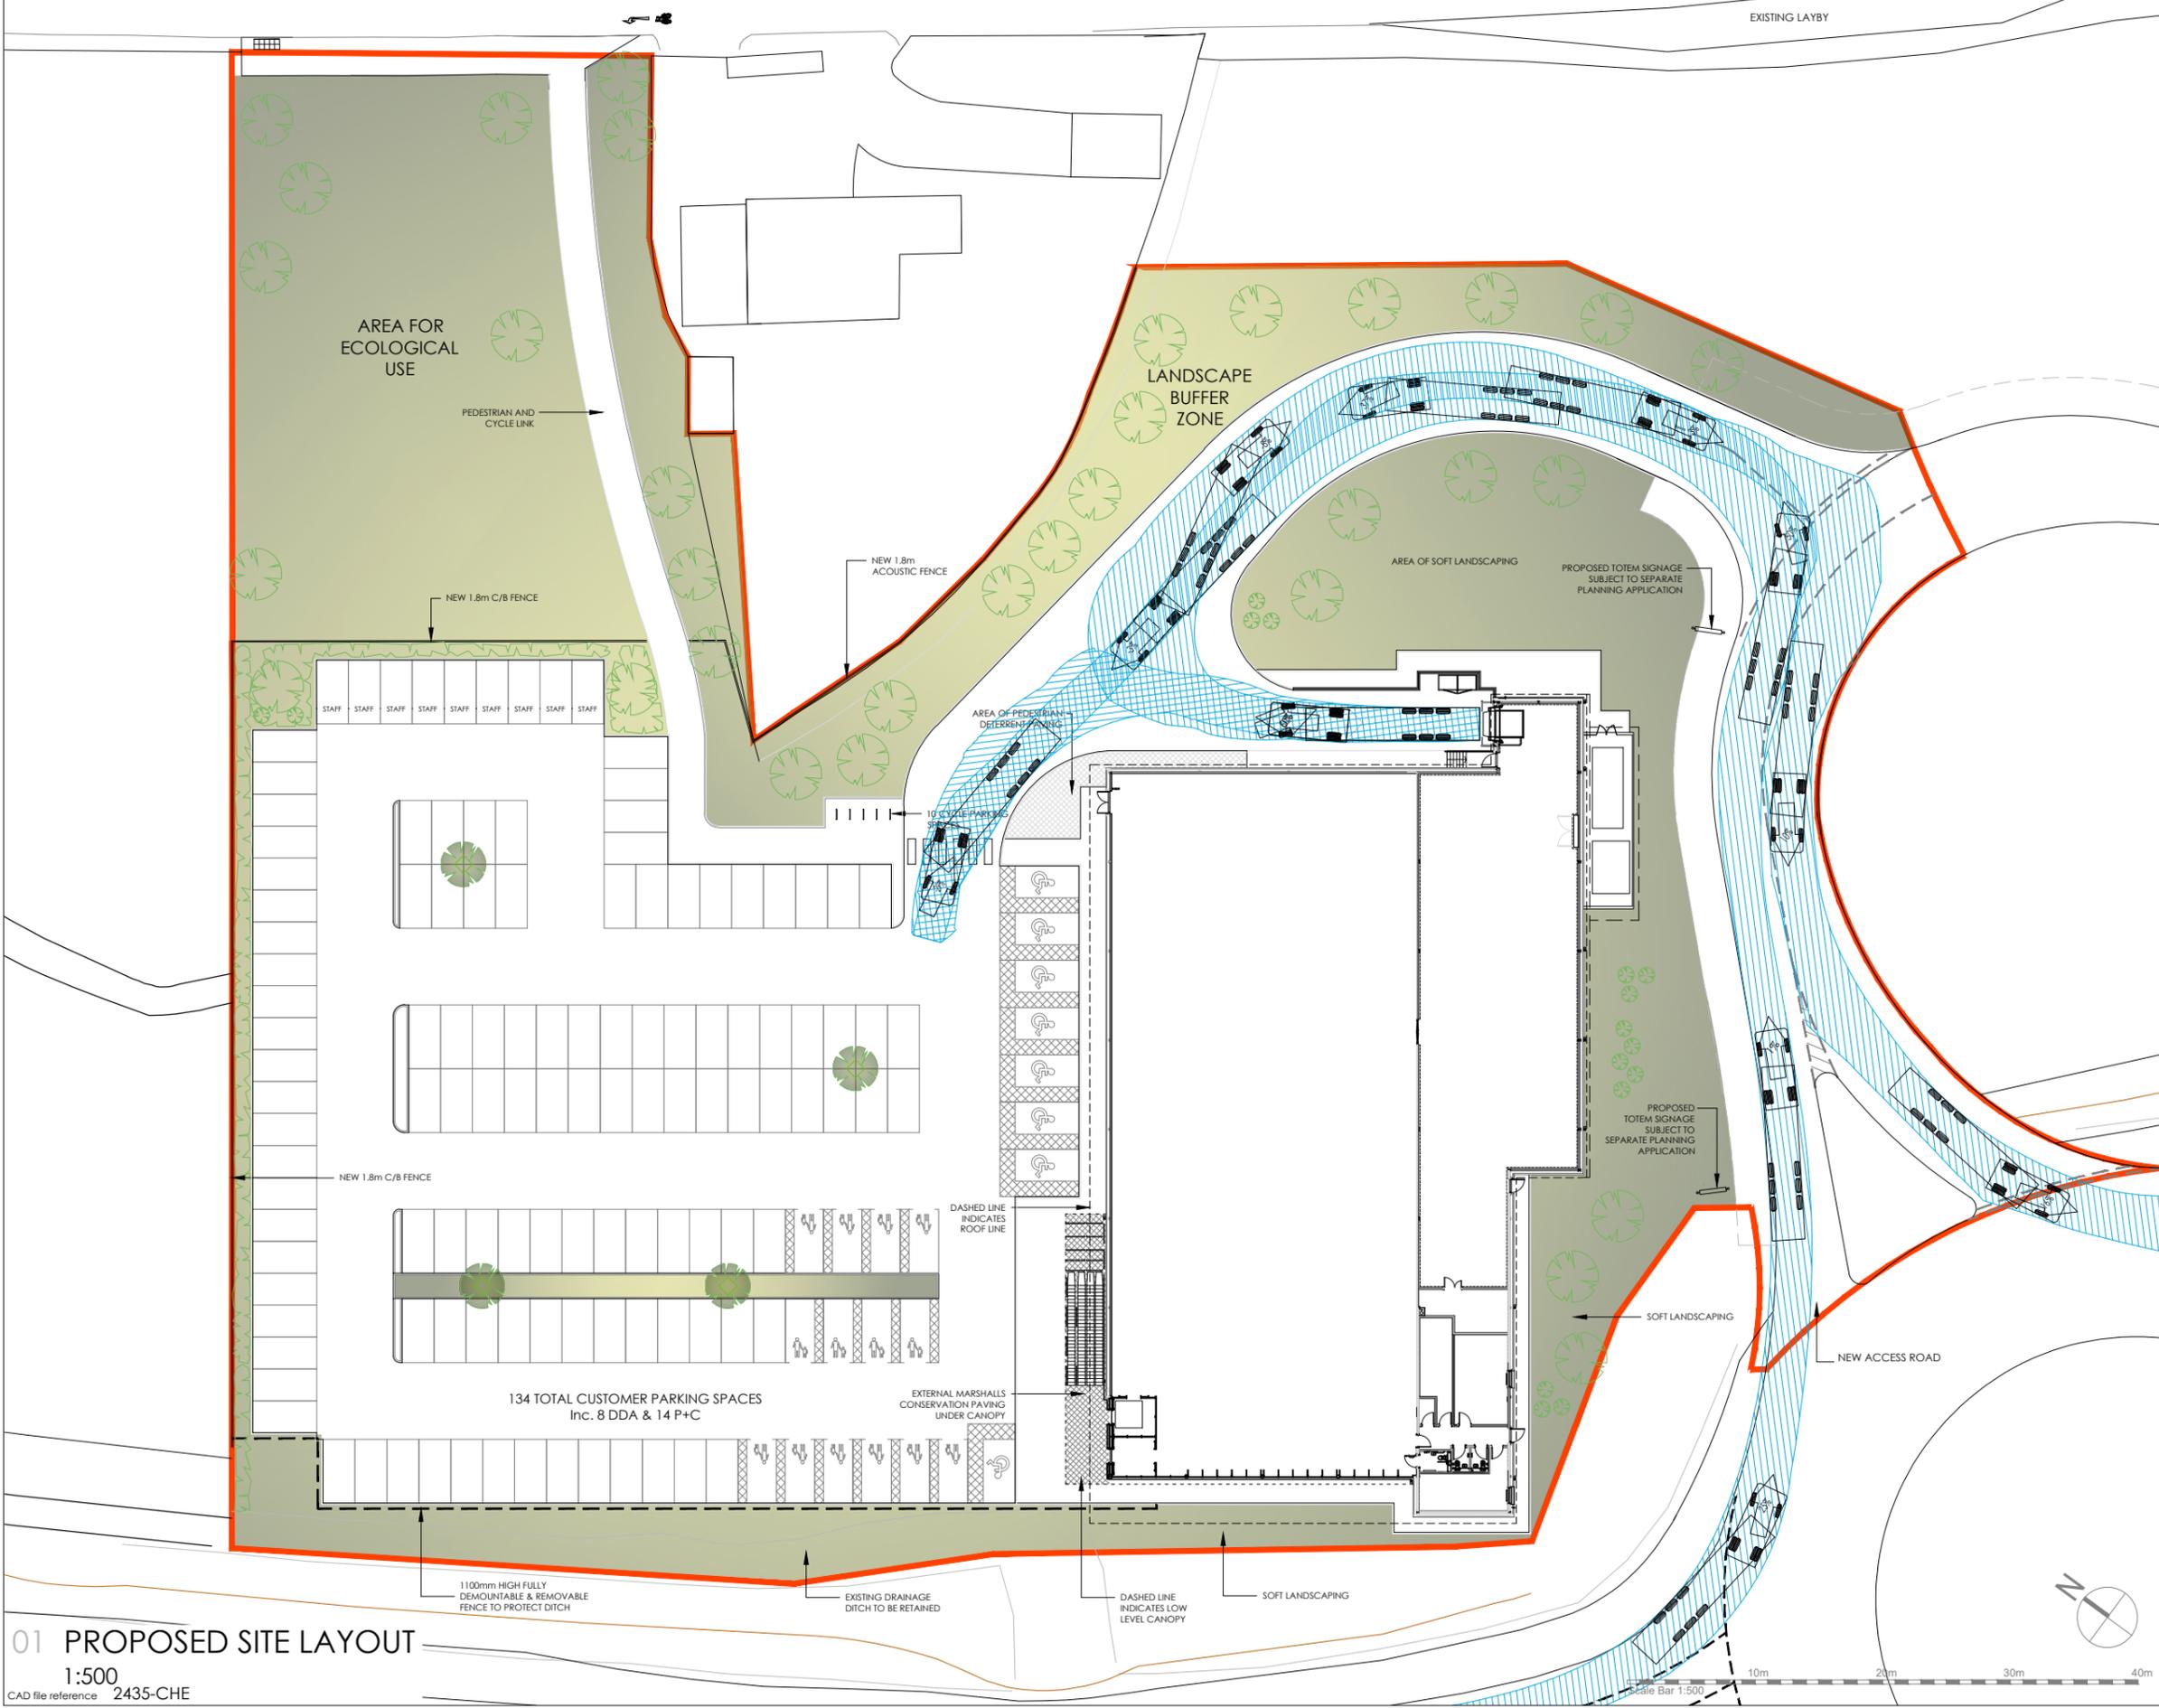

KEY

- APPLICATION SITE BOUNDARY
- PROPOSED TREES
- PROPOSED LANDSCAPING

Rev	Date	Description	Rev By	Chk'd By
E	11/09/2020	revised amenity block	ERJ	GH
D	03/09/2020	external plant relocated, additional landscaping	ERJ/TT	GH
C	22/05/20	External Plant, Roof and Knee Rail Updated	YE	GH
B	14/02/20	Site Boundary Updated	LDH	GH
A	06/09/19	Parking Updated	DS	GH



Project Title	PROPOSED ALDI FOODSTORE NEATS COURT BUSINESS PARK QUEENBOROUGH SHEPPEY ME12 3RJ		
Client	ALDI STORES LIMITED - SHEPPEY		
Status	PLANNING		
Scale	1:500	Drawing Size	A3
Date	14/02/2020	Drawn By	LDH
		Checked	GH
Drawing Title	PROPOSED SITE PLAN		
Job-Dwg No	2435-CHE-109	Rev	E

- 2 St. Johns North, Wakefield, WF1 3QA t. 01924 291800
- Carvers Warehouse, 77 Dale Street, Manchester, M1 2HG t. 0161 2388555
- The Old Rectory, 79 High Street, Newport Pagnell, MK16 8AB t. 01908 211577
- 101 London Road, Reading, RG1 5BY t. 0118 9507700
- 10 Gees Court, St Christophers Place, London, W1U 1JJ t. 0207 4091215



01 PROPOSED SITE LAYOUT

1:500

CAD file reference 2435-CHE