

**NOTES**

ALL DIMENSIONS ARE TO BE CHECKED ON SITE. ANY DISCREPANCIES ARE TO BE VERIFIED WITH THE ARCHITECT BEFORE PROCEEDING WITH THE WORKS.


WHERE ITEMS ARE COVERED BY DRAWINGS OF A DIFFERENT SCALE THE LARGER SCALE DRAWINGS ARE TO BE WORKED TO.

DO NOT SCALE OFF DRAWINGS. FIGURED DIMENSIONS TO BE WORKED TO IN ALL CASES.


ALL DIMENSIONS INDICATED ARE STRUCTURAL UNLESS STATED OTHERWISE.

THIS DRAWING IS TO BE READ IN CONJUNCTION WITH ALL OTHER GENERAL ARRANGEMENT DRAWINGS, DETAILS AND SPECIFICATIONS.


ALL WORKS TO COMPLY WITH THE REQUIREMENTS OF BUILDING REGULATIONS 1991 AND SUBSEQUENT AMENDMENTS.

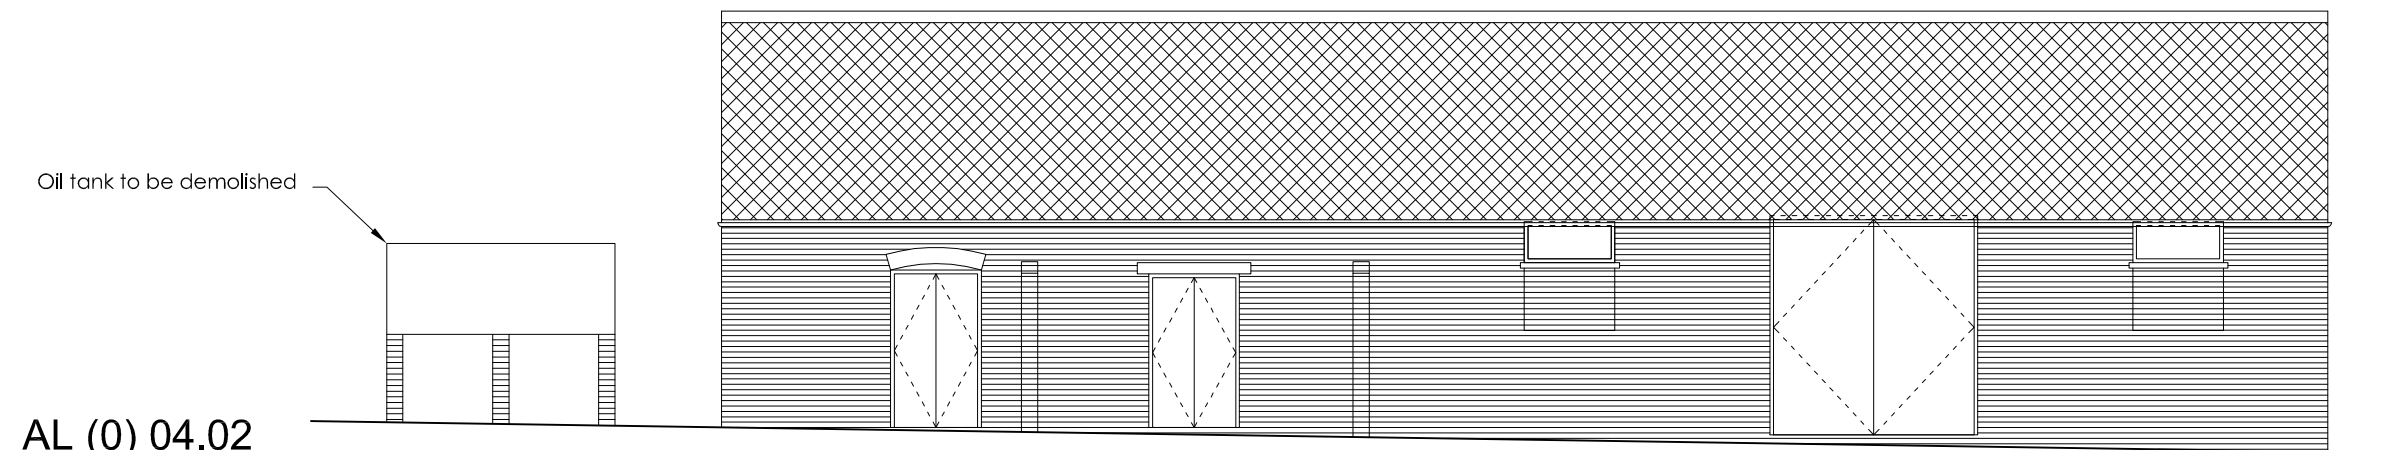



AL (0) 04.02  
NORTH ELEVATION BUILDING 1  
As Existing  
1:100 SCALE

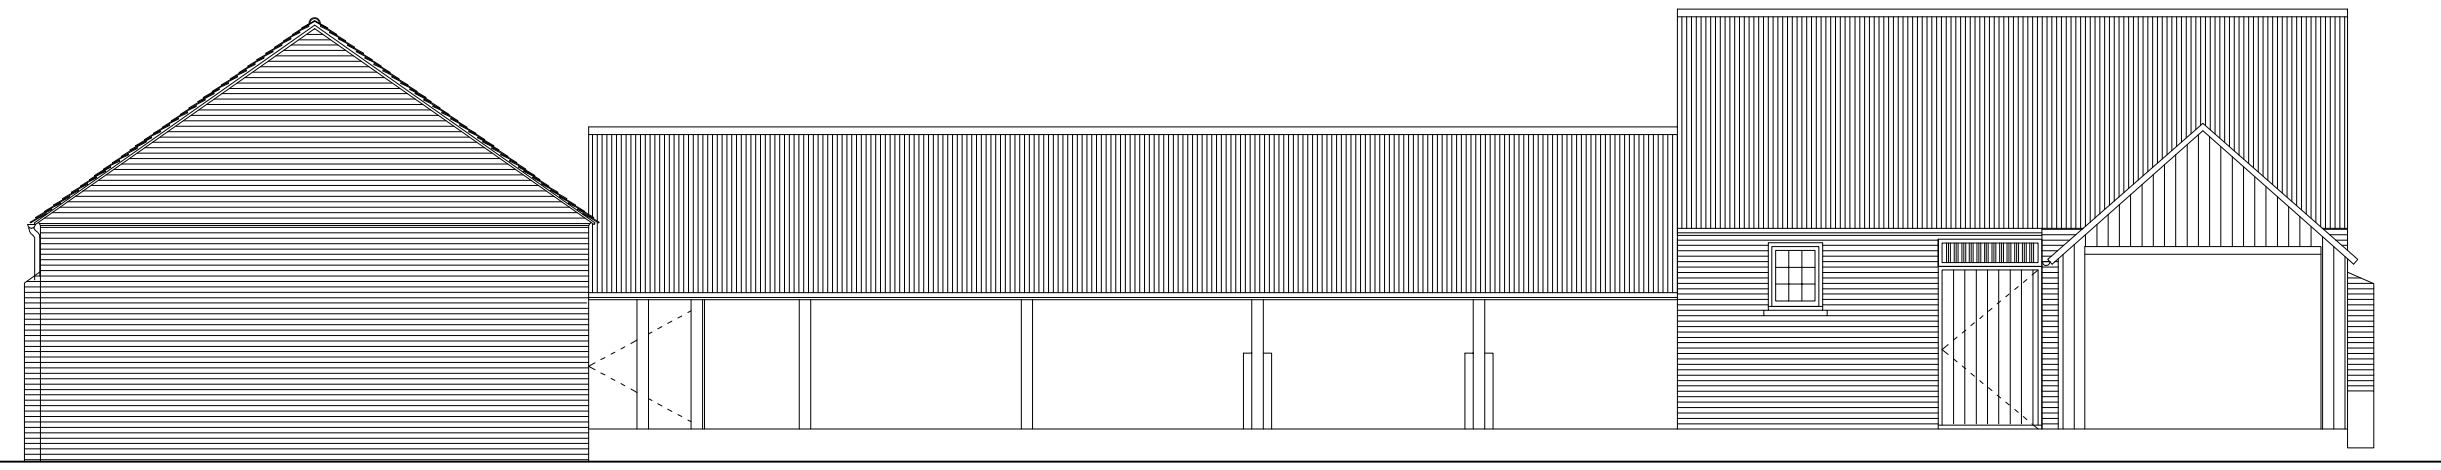

AL (0) 05.03  
WEST ELEVATION BUILDING 1  
As Existing  
1:100 SCALE

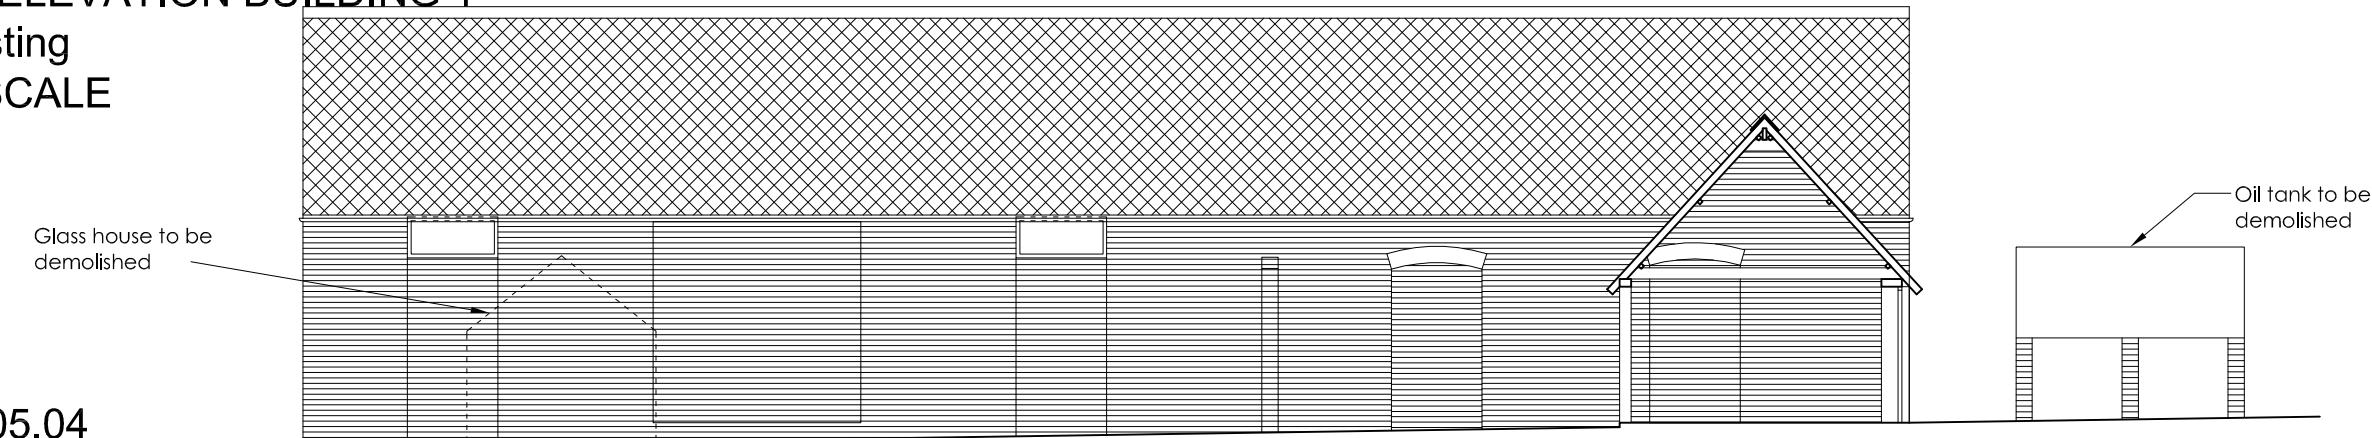


AL (0) 05.04  
SECTION AA BUILDING 1  
As Existing  
1:100 SCALE

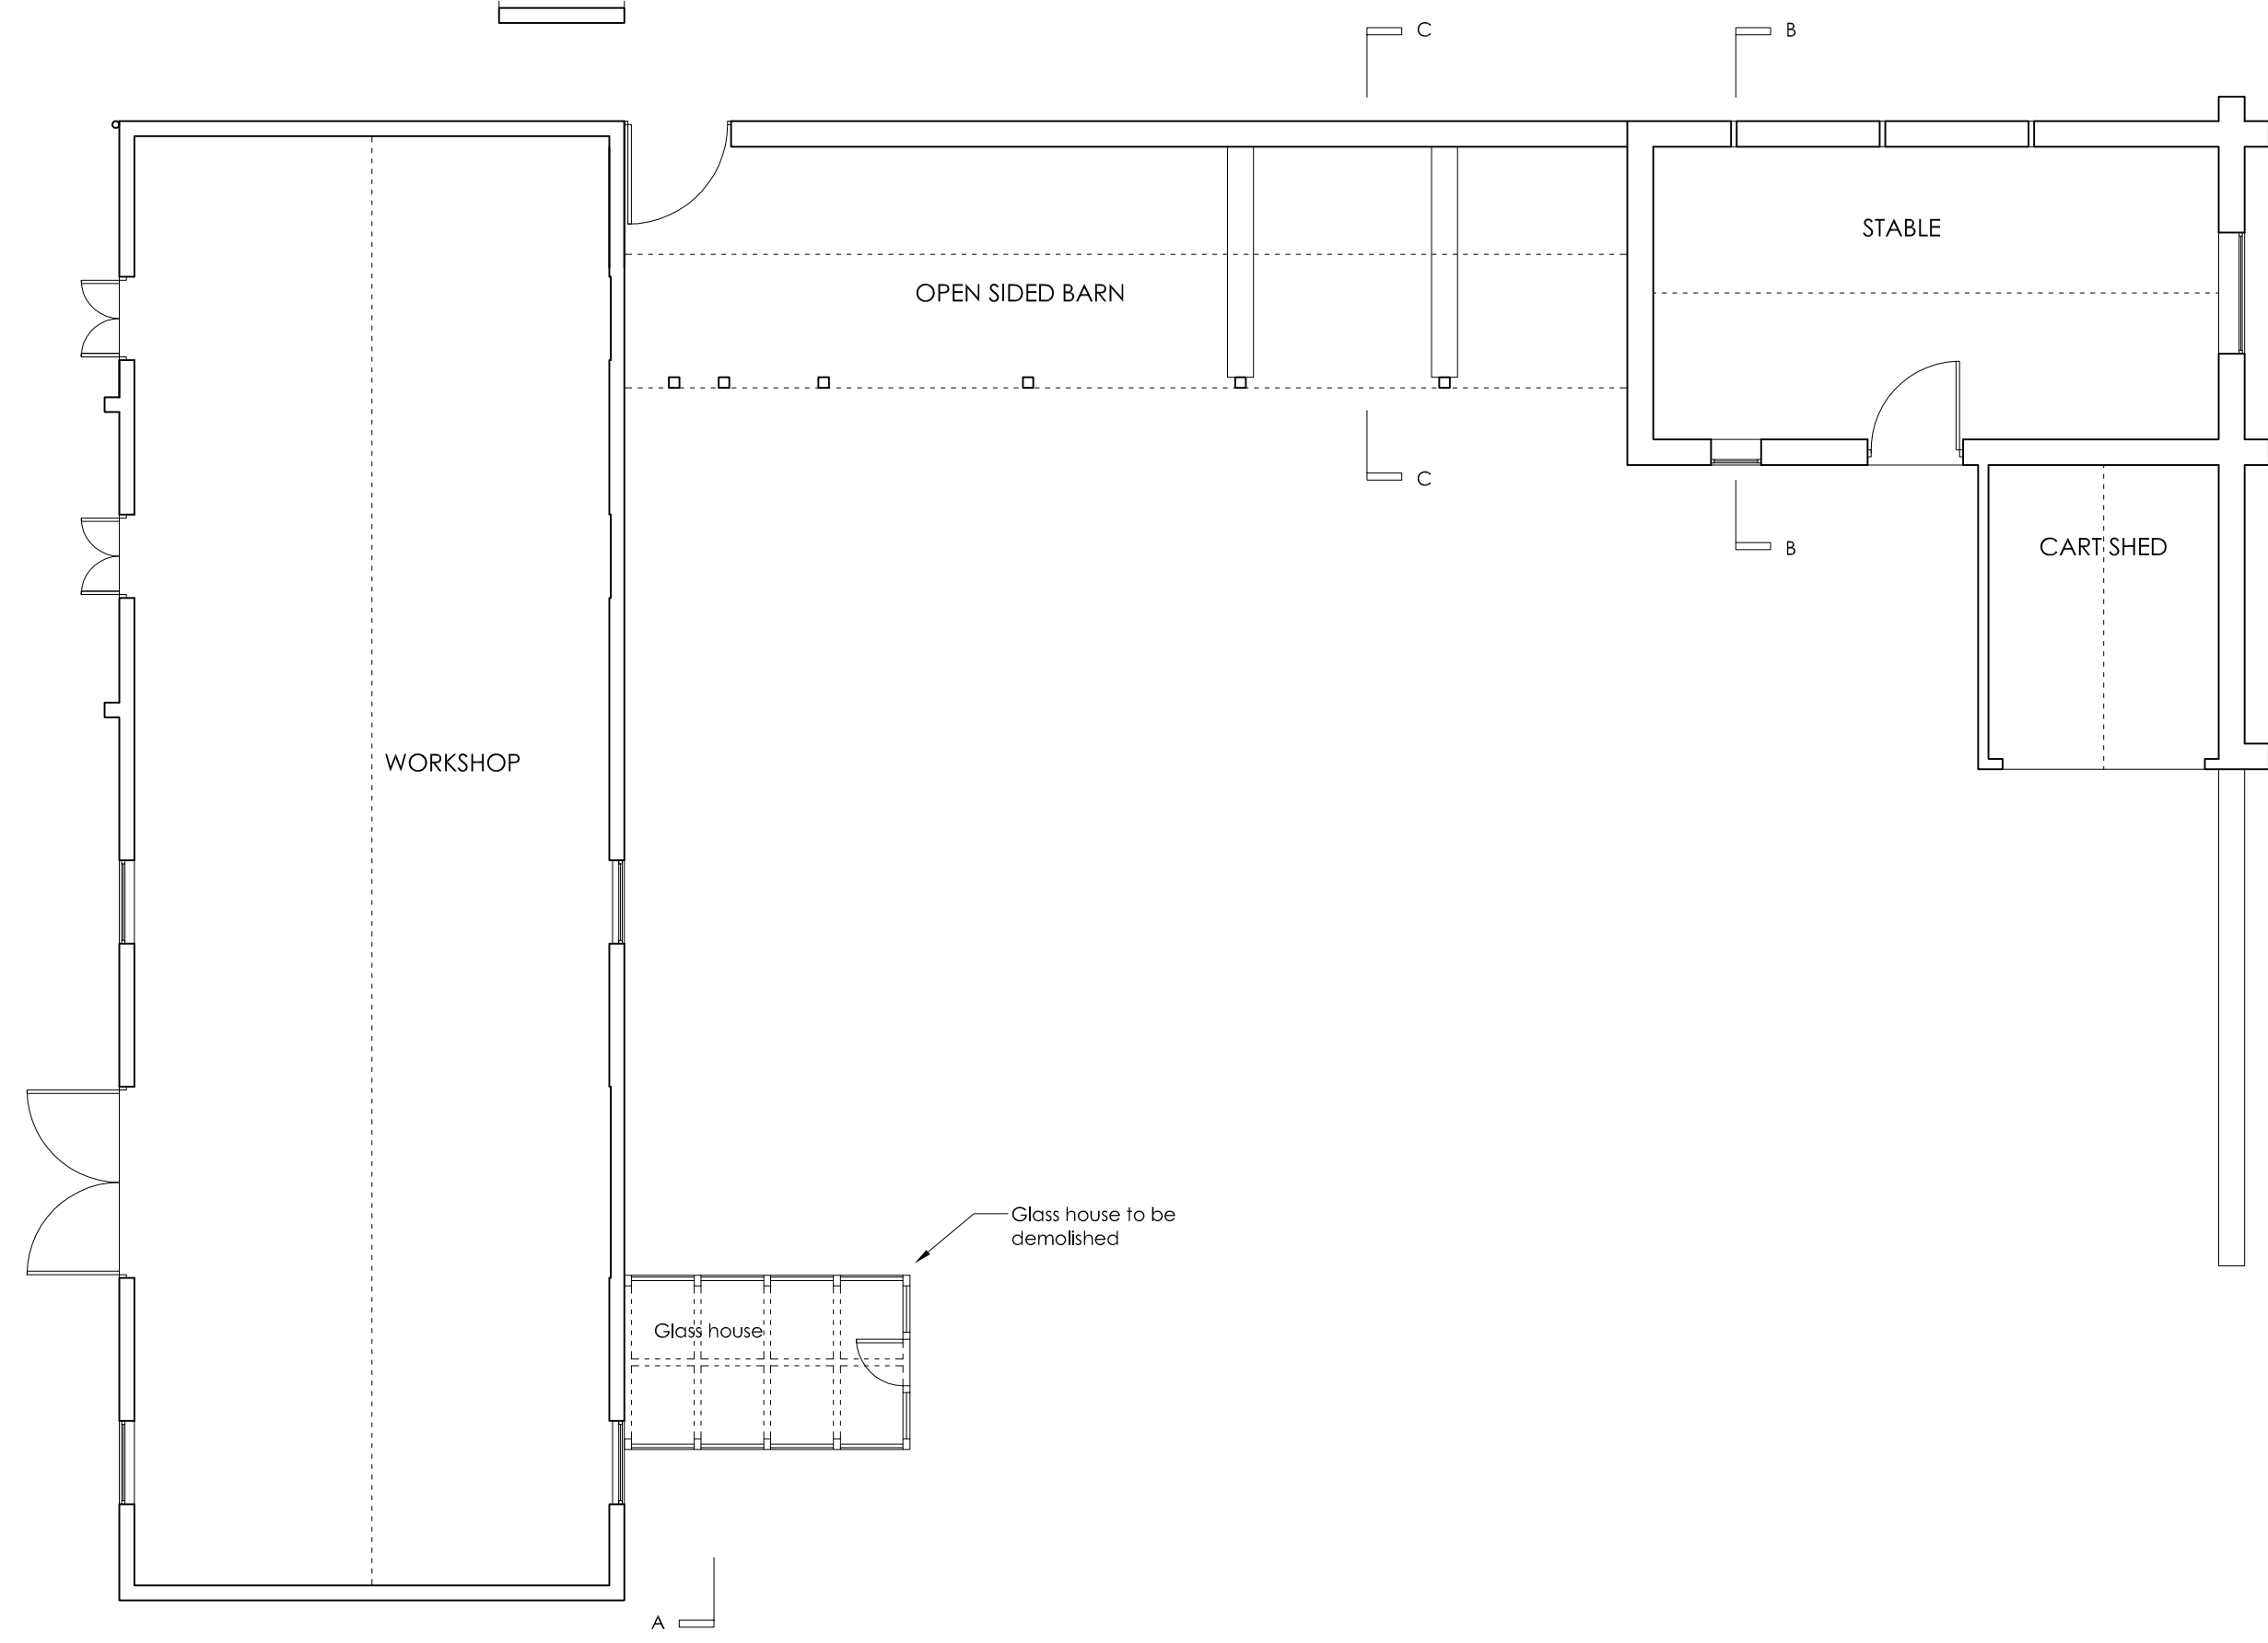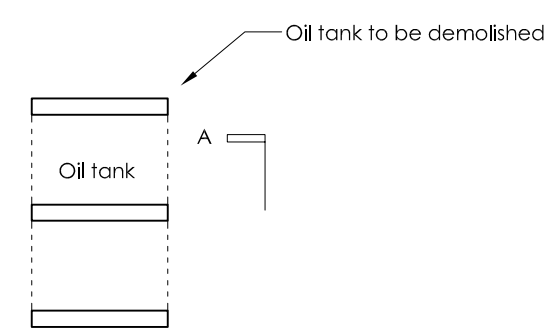


AL (0) 05.01  
GROUND FLOOR BUILDING 1  
As Existing  
1:100 SCALE




AL (0) 05  
FLOOR PLAN ELEVATIONS & SECTIONS BUILDING 1  
As Existing  
1:100 SCALE

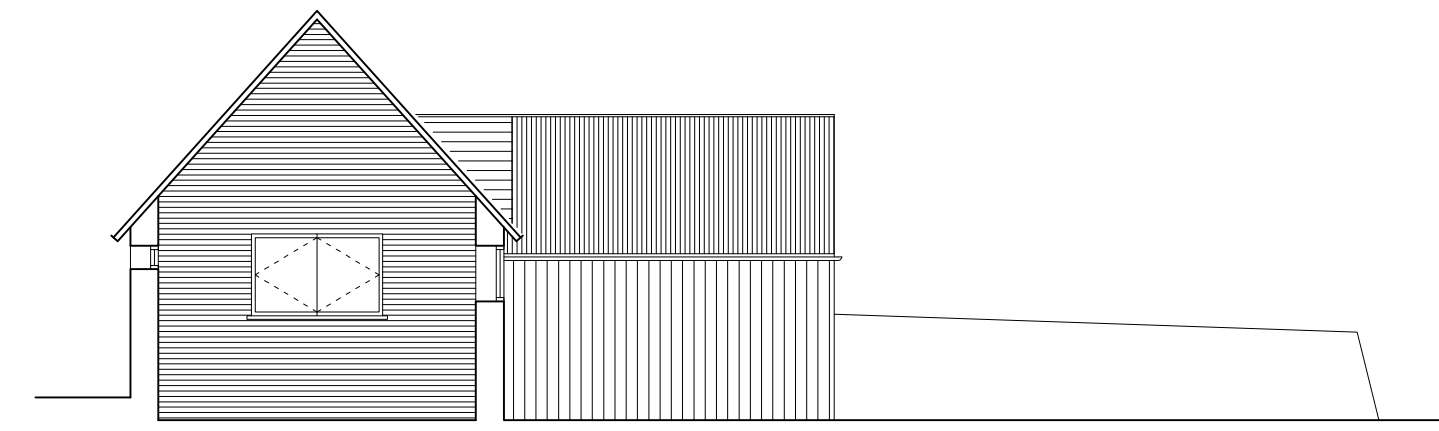


AL (0) 05.05  
SECTION BB BUILDING 1  
As Existing  
1:100 SCALE

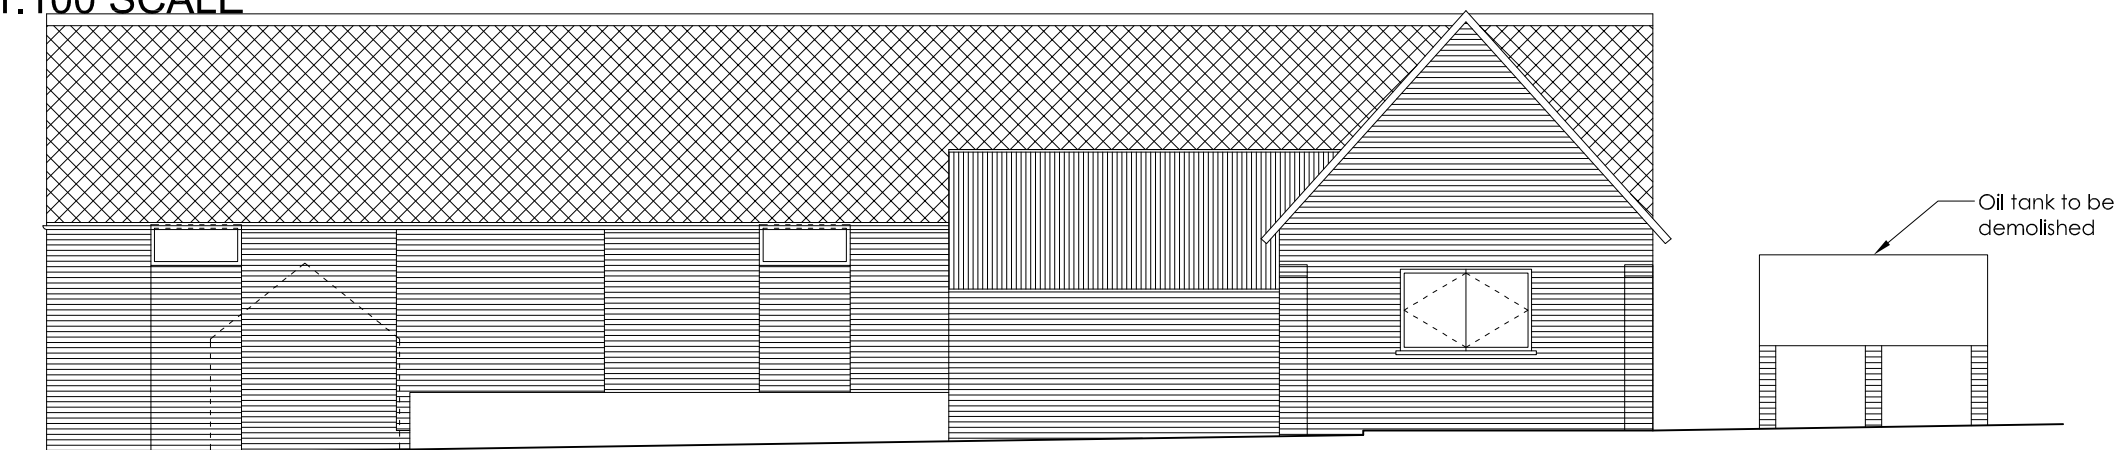

AL (0) 05.06  
SECTION CC BUILDING 1  
As Existing  
1:100 SCALE

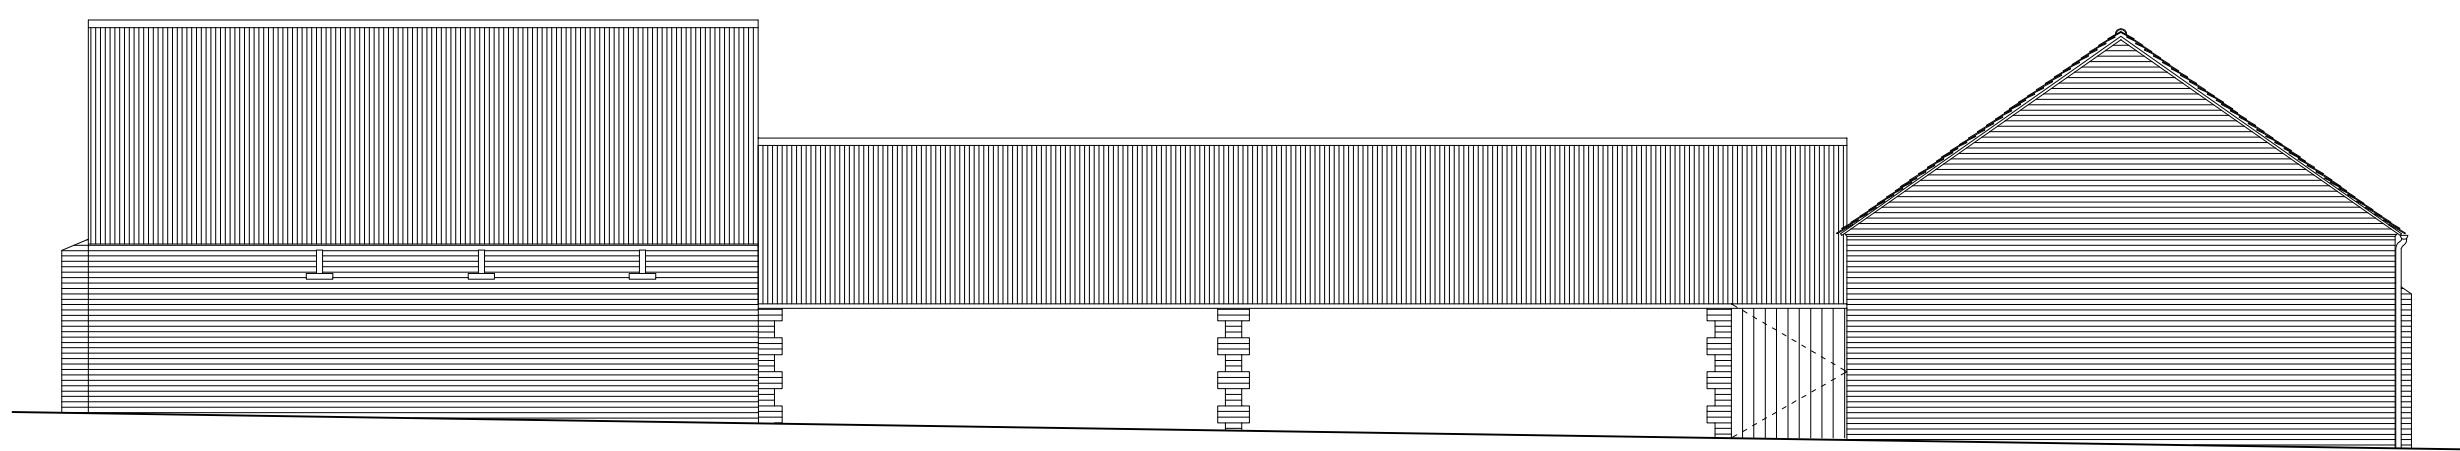

AL (0) 05.07  
EAST ELEVATION BUILDING 1  
As Existing  
1:100 SCALE

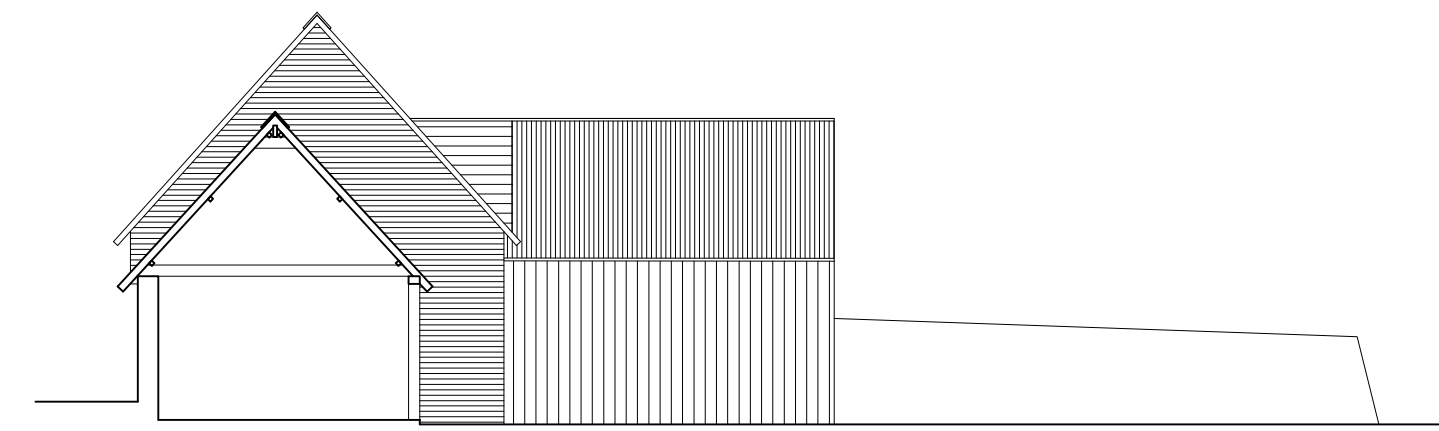

AL (0) 05.08  
SECTION CC BUILDING 1  
As Existing  
1:100 SCALE

Issue	Initials & date	modification	QA

DRAWING TYPE  
**PLANNING**

PROJECT TITLE  
Replacement Barns and loose boxes  
Paradise Farm, Lower Hartlip Rd  
Hartlip, Sittingbourne ME9 7SU

CLIENT  
James Robson

DRAWING TITLE  
Plan, Elevations & Sections  
Building 1  
As Existing

date	scales	size	drawn by
APR/15	1/100	A1	JRG
job no.	drawing no.	revision no.	
12/017/PFM	AL (0) 05		



**Cyma Architects**  
55 The Old High Street,  
Folkestone, Kent, CT20 1RN  
Tel: 01233 666667  
Fax: 01233 666663  
Website: www.cymaarchitects.co.uk  
Chartered Architects E-mail: enquiries@cymaarchitects.co.uk

© 2015 Cyma Architects Ltd.  
THIS DOCUMENT IS CONFIDENTIAL. THE DOCUMENT COPYRIGHT AND ANY DESIGN RIGHT THEREIN ARE THE PROPERTY OF CYMA ARCHITECTS LTD. UNLESS OTHERWISE SPECIFIED ON THIS DOCUMENT. THE DOCUMENT AND ANY INFORMATION THEREIN MAY NOT BE USED, COPIED OR DISCLOSED TO ANY THIRD PARTY WITHOUT PRIOR WRITTEN AUTHORIZATION OF CYMA ARCHITECTS LTD.  
**COPYRIGHT ACKNOWLEDGEMENT**  
THE COPYRIGHT OF THE FOLLOWING BODIES IN CONNECTION WITH THIS DOCUMENT ARE ACKNOWLEDGED AND DESCRIBED BELOW.

