

NOTES

ALL DIMENSIONS ARE TO BE CHECKED ON SITE. ANY DISCREPANCIES ARE TO BE VERIFIED WITH THE ARCHITECT BEFORE PROCEEDING WITH THE WORKS.

WHERE ITEMS ARE COVERED BY DRAWINGS OF A DIFFERENT SCALE THE LARGER SCALE DRAWINGS ARE TO BE WORKED TO.

DO NOT SCALE OFF DRAWINGS. FIGURED DIMENSIONS TO BE WORKED TO IN ALL CASES.

ALL DIMENSIONS INDICATED ARE STRUCTURAL UNLESS STATED OTHERWISE.

THIS DRAWING IS TO BE READ IN CONJUNCTION WITH ALL OTHER GENERAL ARRANGEMENT DRAWINGS, DETAILS AND SPECIFICATIONS.

ALL WORKS TO COMPLY WITH THE REQUIREMENTS OF BUILDING REGULATIONS 1991 AND SUBSEQUENT AMENDMENTS.

Materials:



Roof: Slate tiles; Clay Kent peg tiles

Rainwater goods: Cast iron painted black

Walls: Patch repairs to match existing brickwork & flint walls; Untreated oak weatherboarding.



Windows: Painted timber double glazed; oak frame double glazed

Doors: Painted timber double glazed; Oak ledge and brace shutter doors.

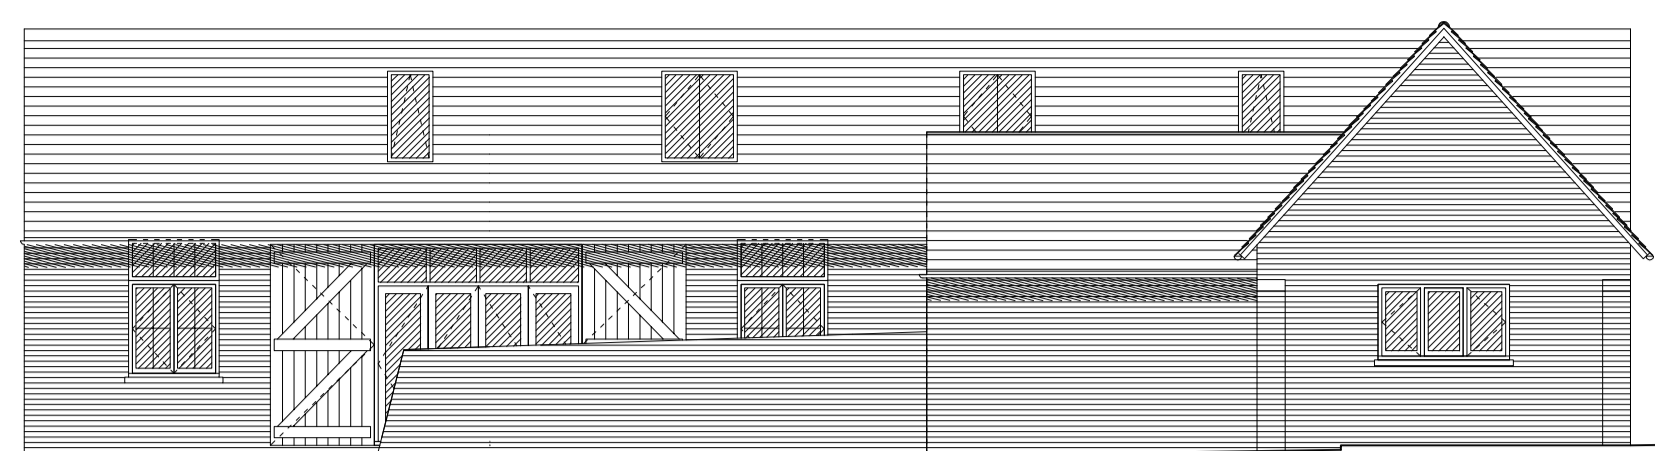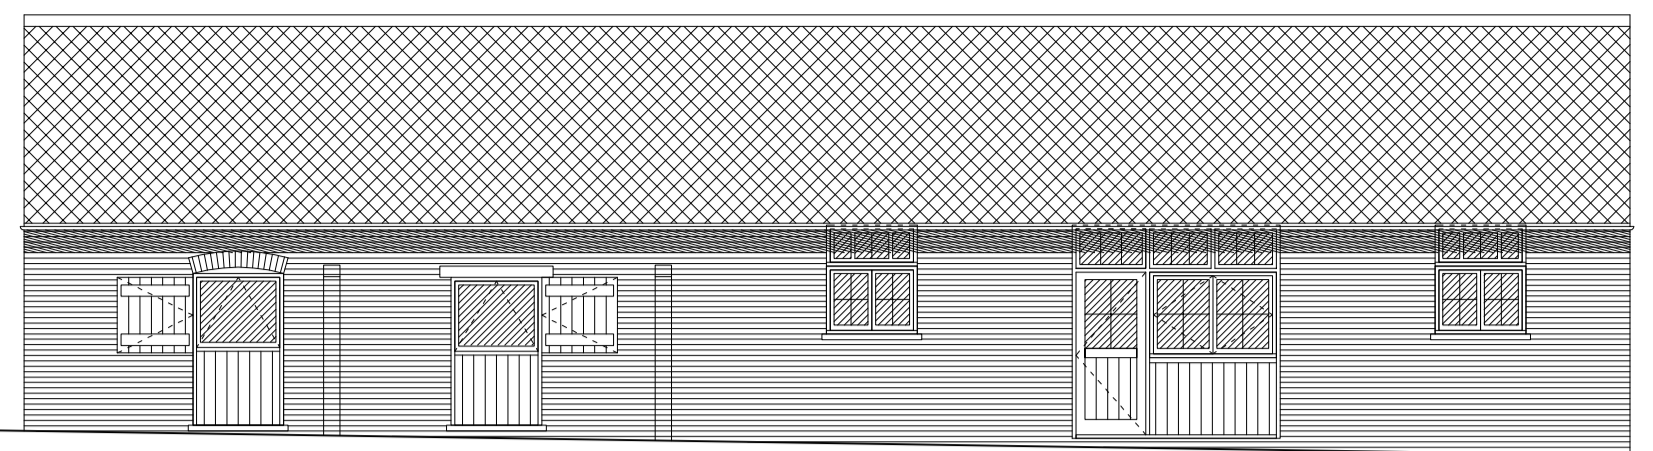



AL (0) 08.05
SOUTH ELEVATION BUILDING 1/ PLOT 1 & 2
As Proposed
1:100 SCALE

AL (0) 08.04
NORTH ELEVATION BUILDING 1/ PLOT 1 & 3
As Proposed
1:100 SCALE

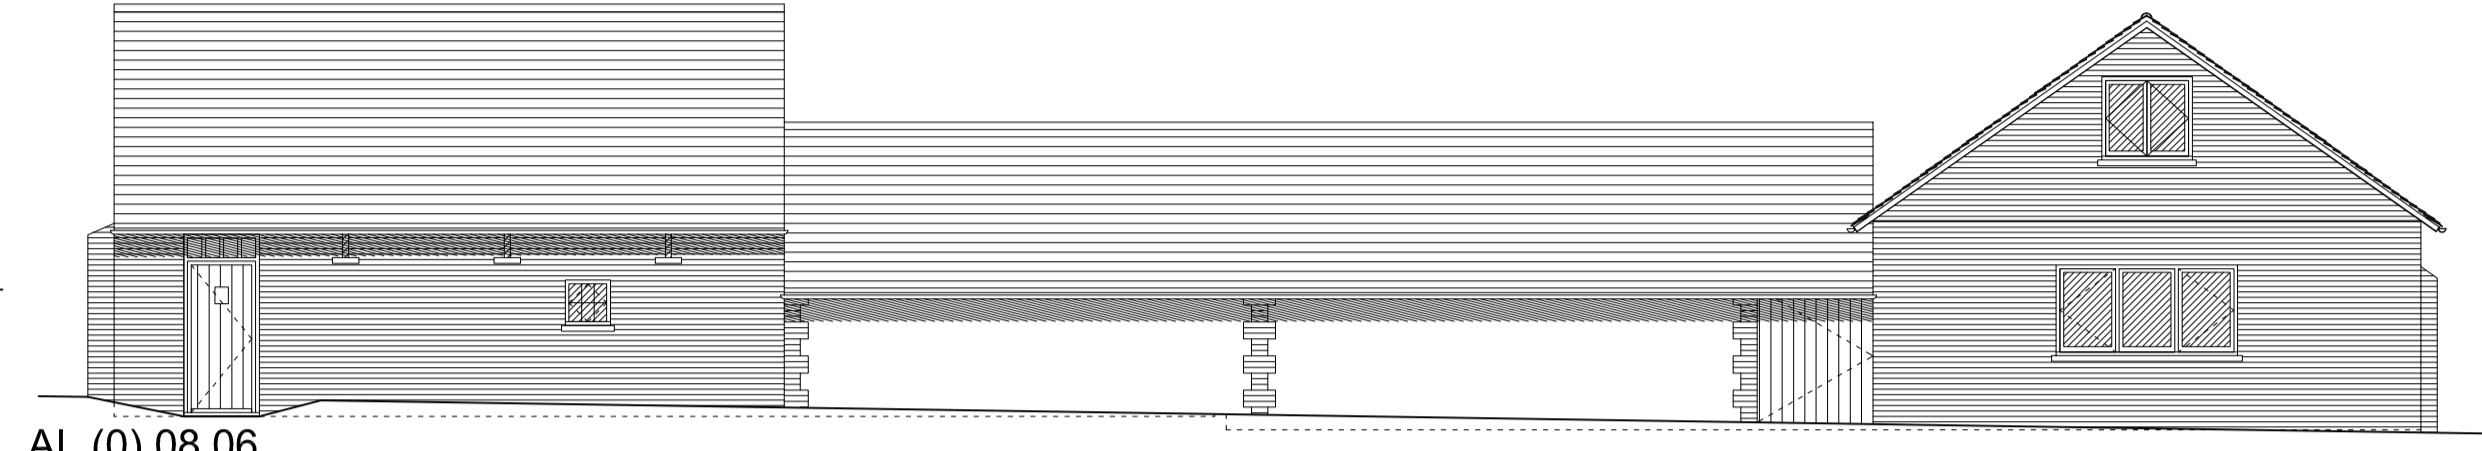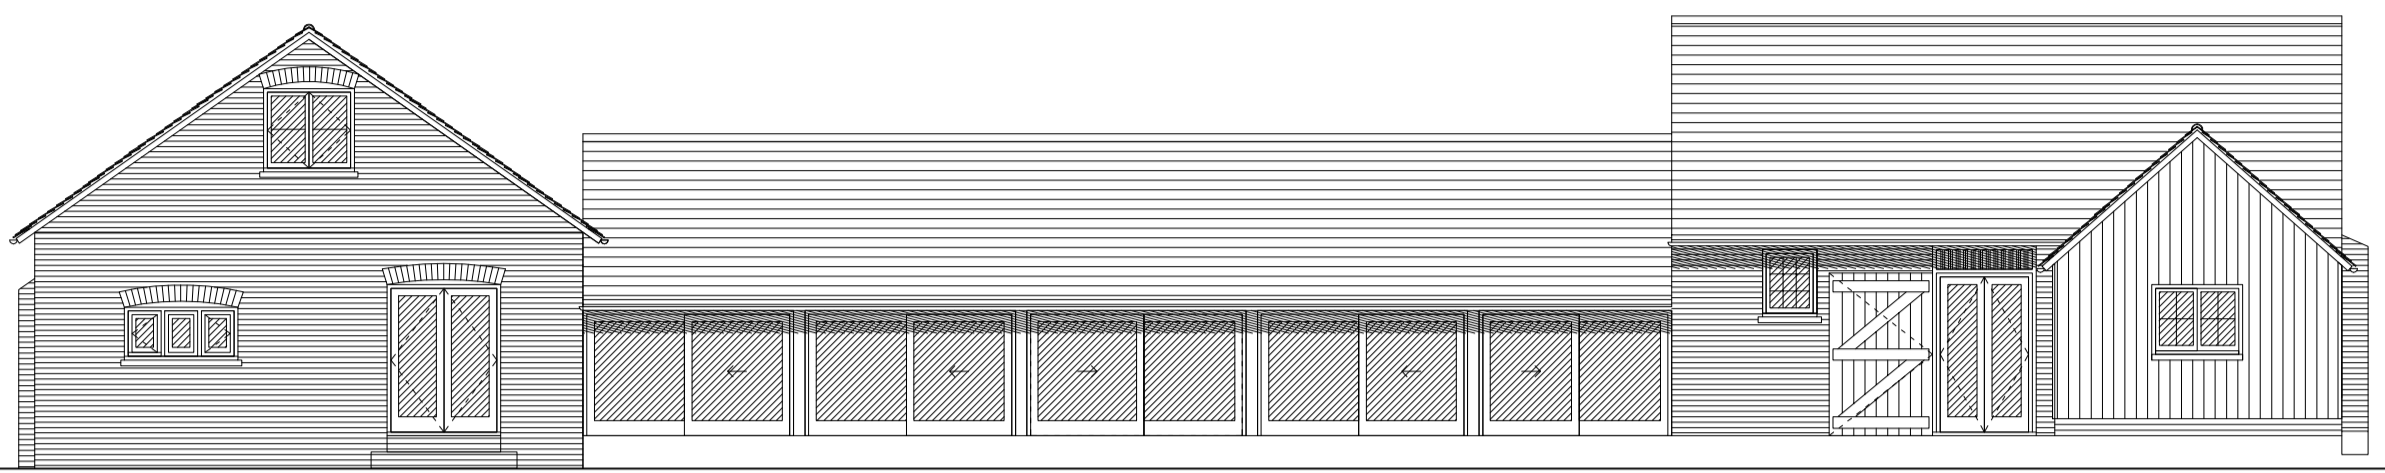

AL (0) 08.06
EAST ELEVATION BUILDING 1/ PLOT 1 & 2
As Proposed
1:100 SCALE



AL (0) 08.03
WEST ELEVATION BUILDING 1/ PLOT 1 & 2
As Proposed
1:100 SCALE

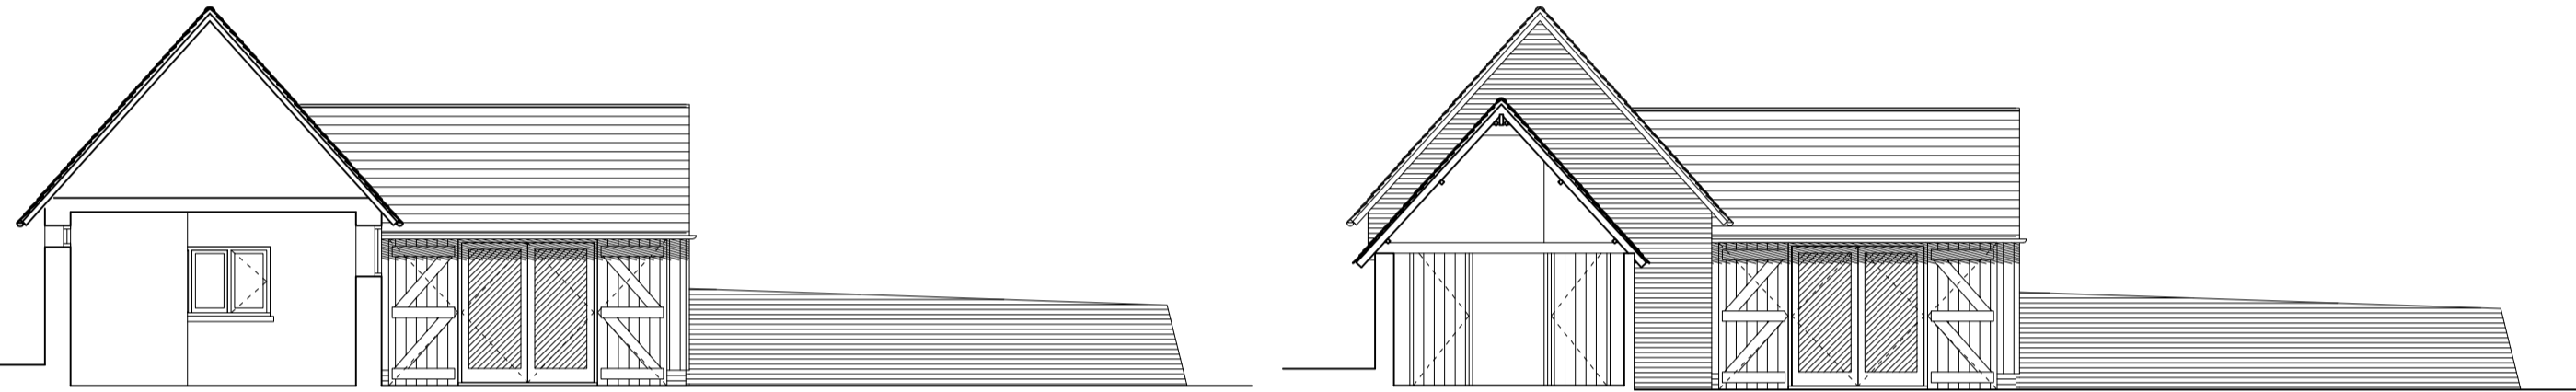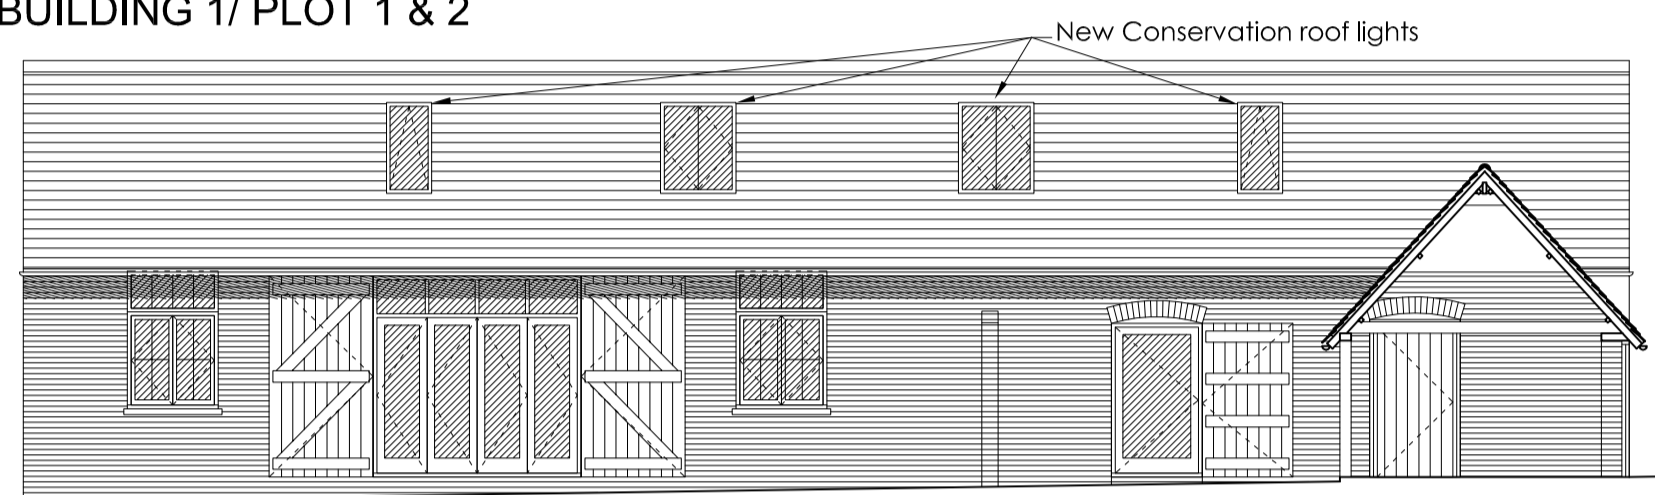

AL (0) 08.08
SECTION BB BUILDING 1/ PLOT 1 & 2
As Proposed
1:100 SCALE

AL (0) 08.07
SECTION AA BUILDING 1/ PLOT 1 & 2
As Proposed
1:100 SCALE

AL (0) 08.09
SECTION CC BUILDING 1/ PLOT 1 & 2
As Proposed
1:100 SCALE

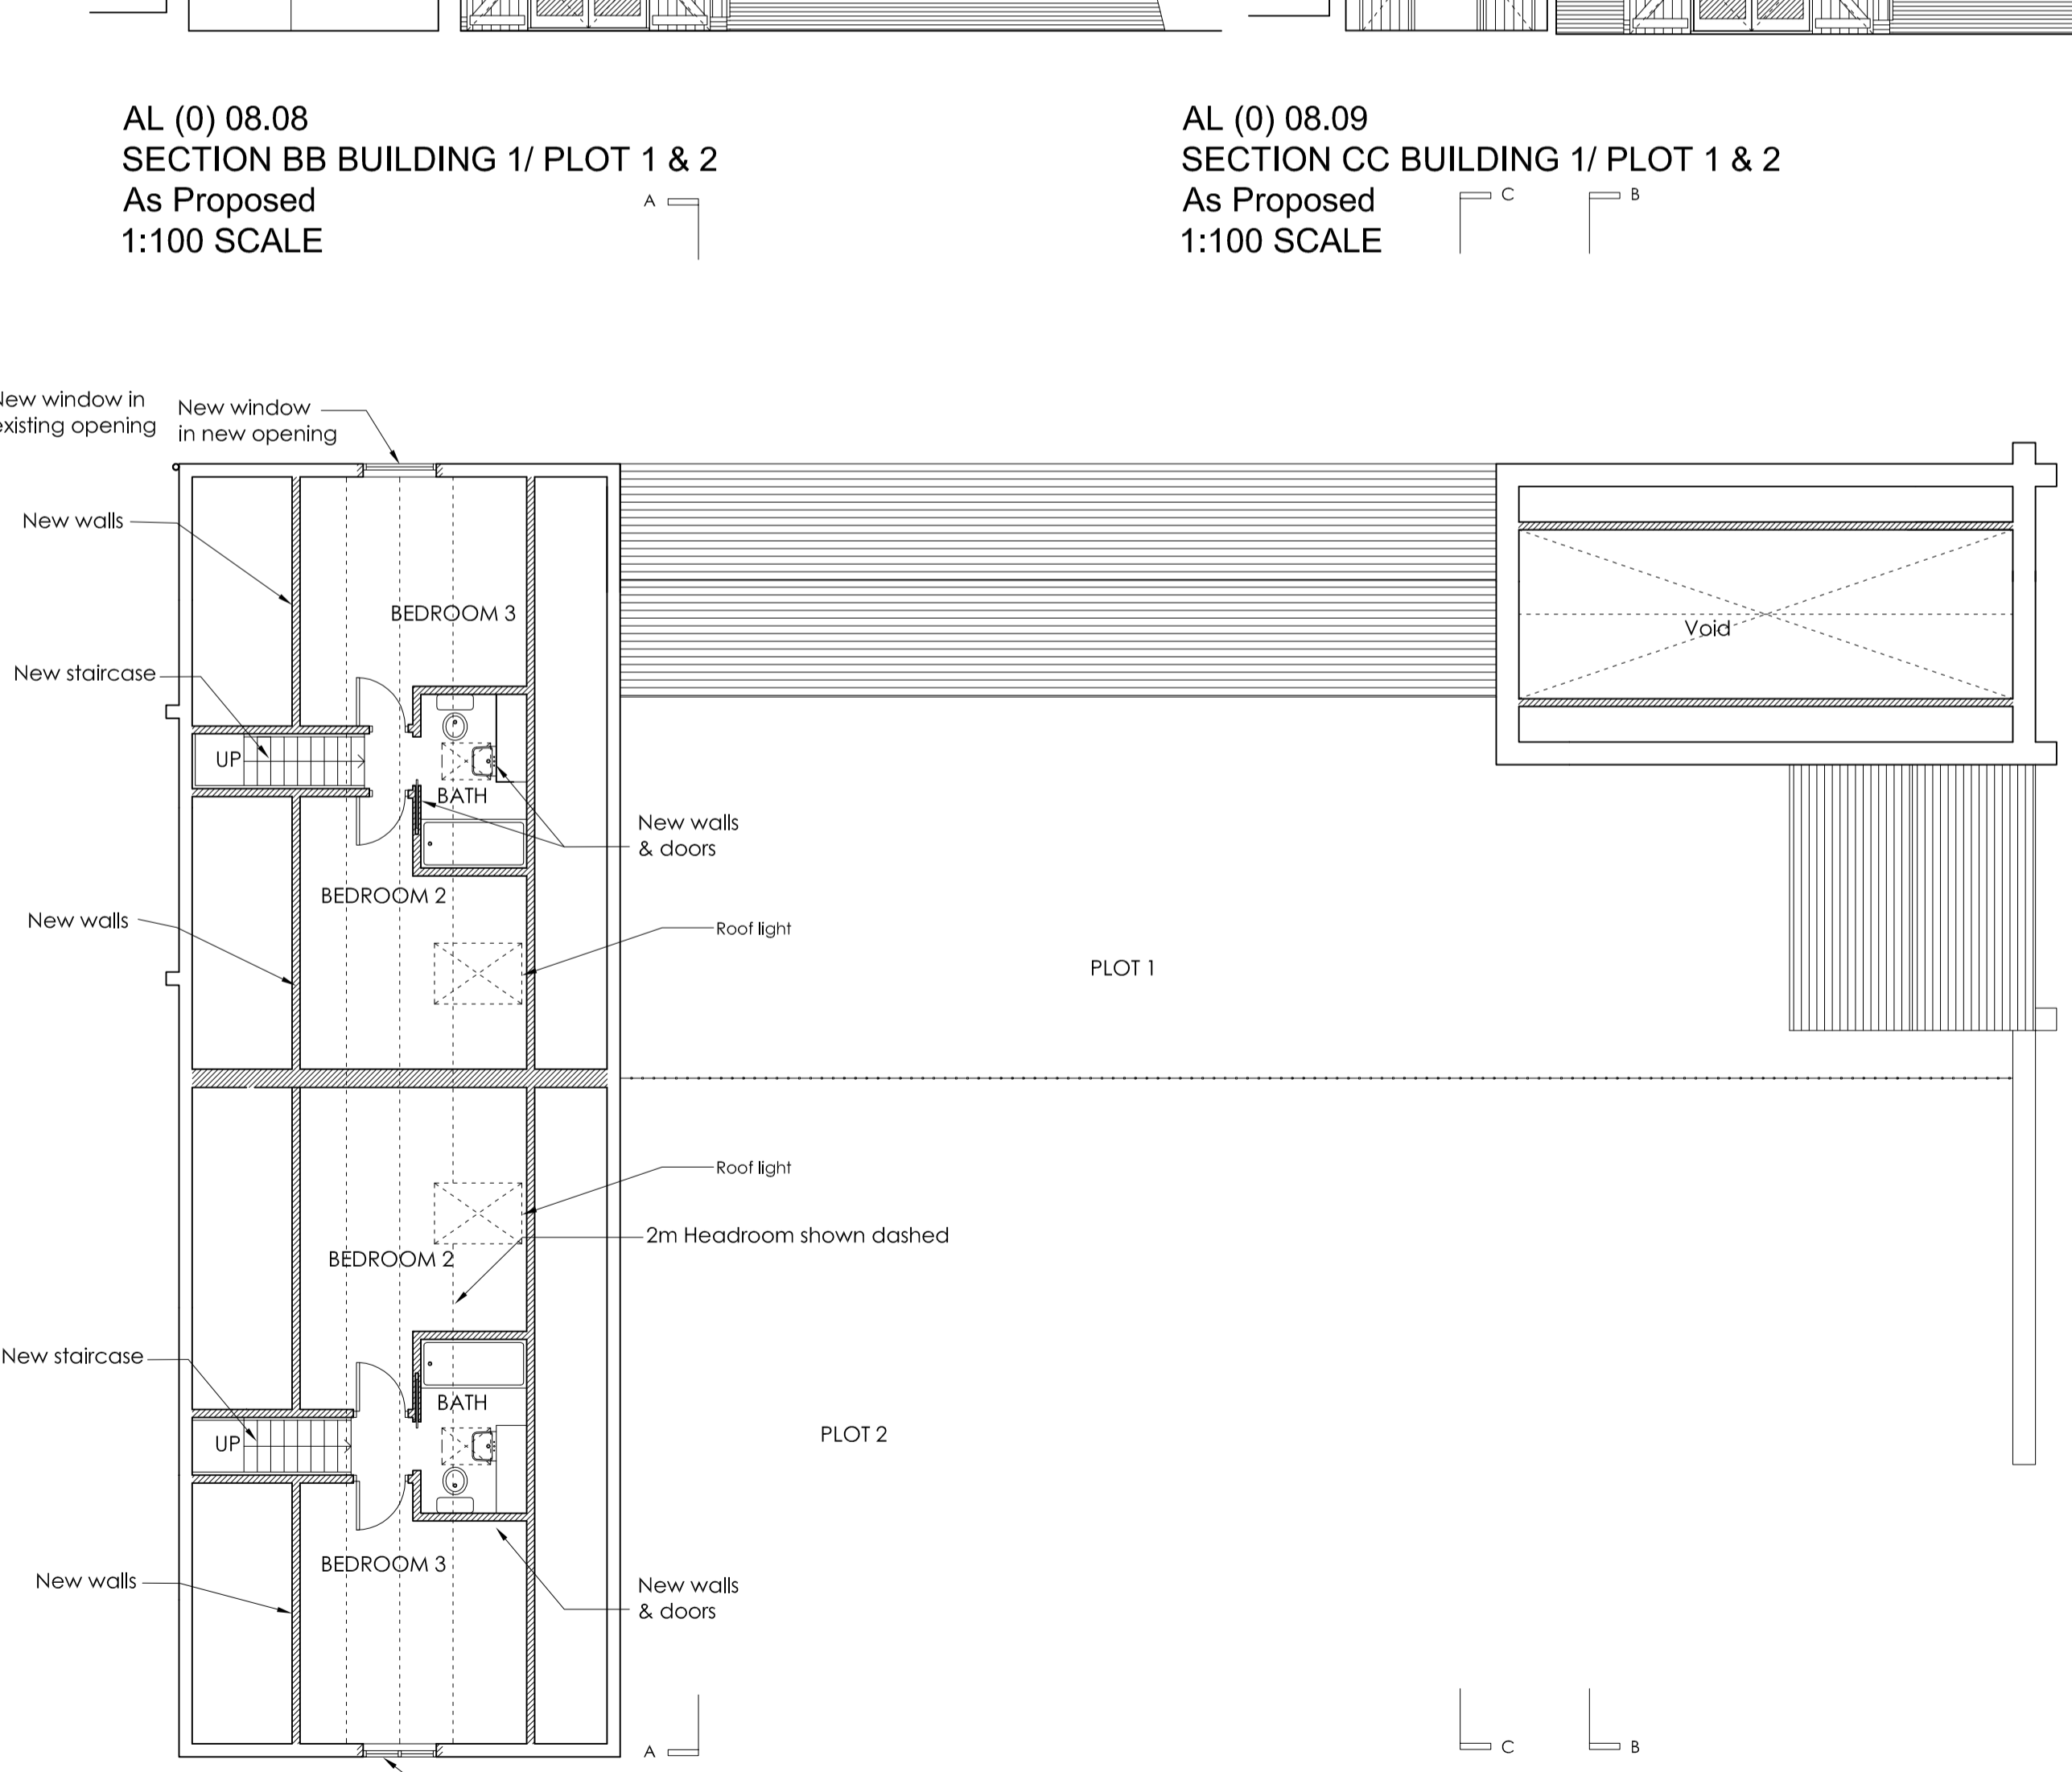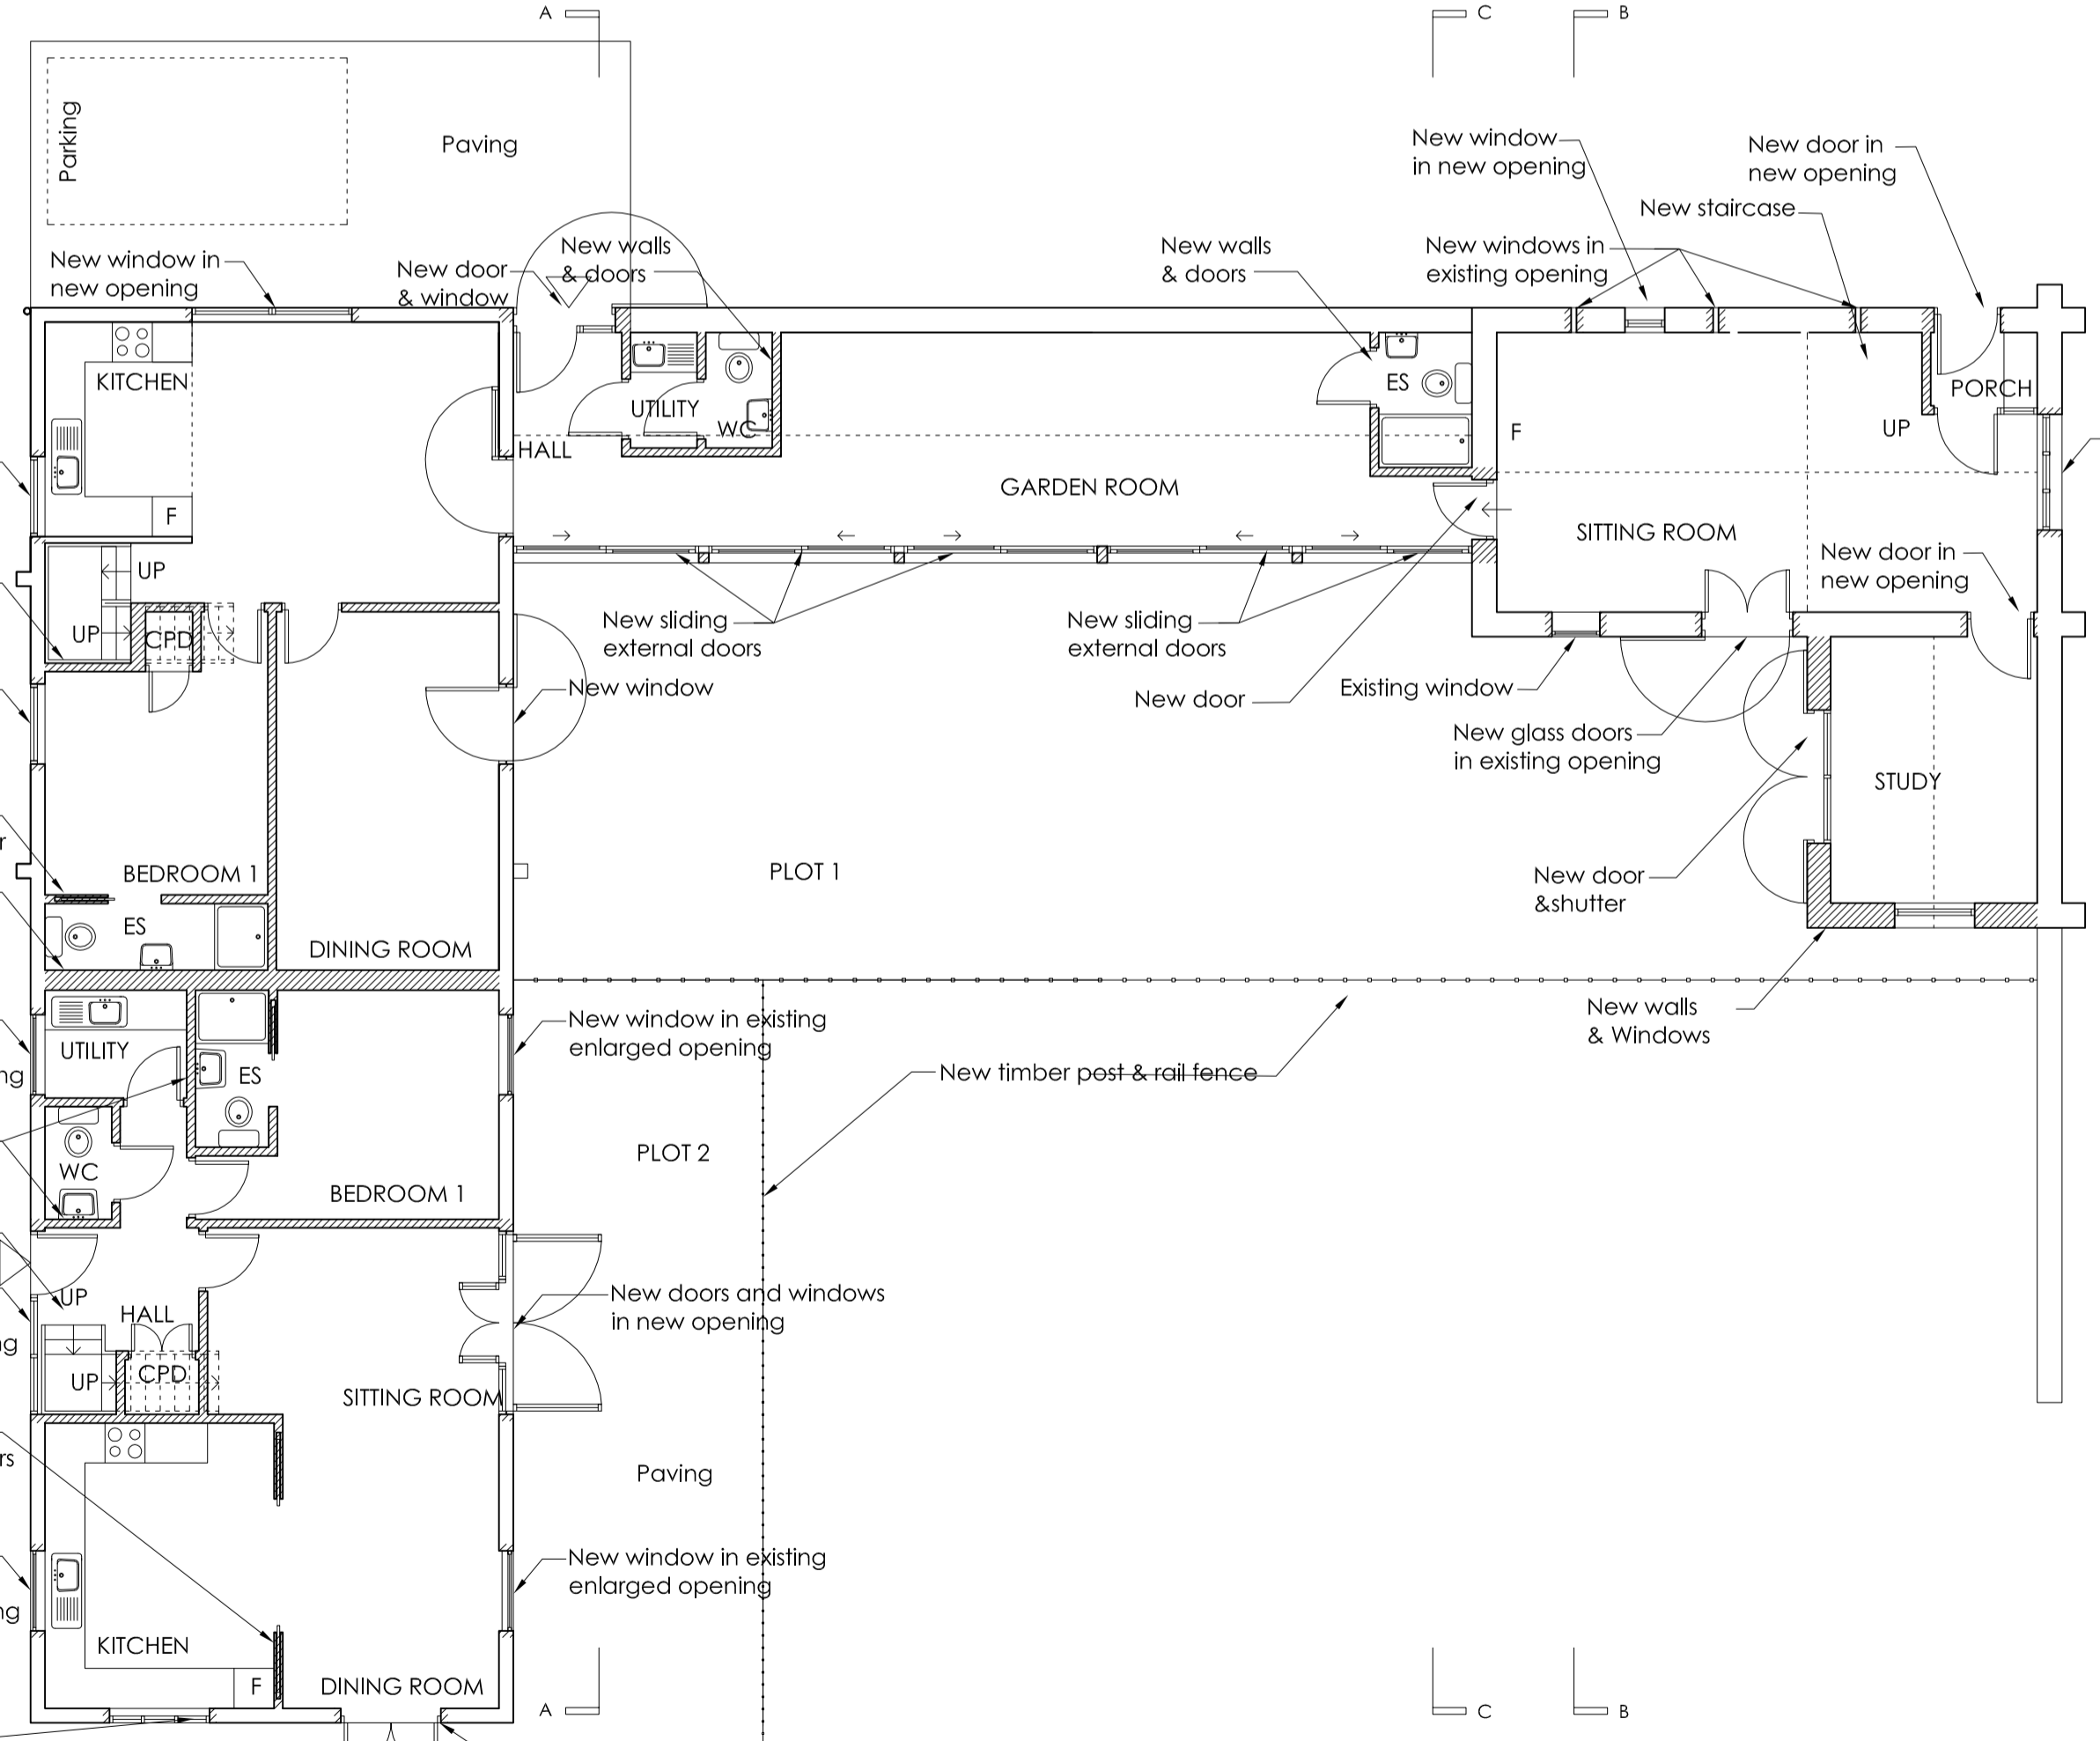

AL (0) 08.02
FIRST FLOOR BUILDING 1/ PLOT 1 & 2
As Proposed
1:100 SCALE

AL (0) 08.01
GROUND FLOOR BUILDING 1/ PLOT 1 & 2
As Proposed
1:100 SCALE

AL (0) 08
FLOOR PLANS, SECTIONS & ELEVATIONS BUILDING 1/ PLOT 1 & 2
As Proposed
1:100 SCALE

Issue	Initials & date	modification	QA
A	ML 29/03/2014	Materials added	QA
B	AA 27/07/2017	Part Q	QA
C	JRG 06/10/2017	Validation Comments	QA
D	JRG 19/10/2017	Minor amendments	QA

DRAWING TYPE
PLANNING

PROJECT TITLE
Replacement Barns and loose boxes
Paradise Farm, Lower Hartlip Rd
Hartlip, Sittingbourne ME9 7SU

CLIENT
James Robson

DRAWING TITLE
Building 1 / Plot 1 & 2
Plan, Elevations & Sections
As Proposed

date	scales	size	drawn by
JUN/15	1/100	A1	JRG

job no.	drawing no.	revision no.
12/017/PFM	AL (0) 08	D

Cyma Architects
55 The Old High Street,
Folkestone, Kent, CT20 1RN
Tel: 01233 666667
Fax: 01233 666663
Website: www.cymaarchitects.co.uk
Chartered Architects E-mail: enquiries@cymaarchitects.co.uk

© 2015 Cyma Architects Ltd.
THIS DOCUMENT IS CONFIDENTIAL. THE DOCUMENT COPYRIGHT AND ANY DESIGN RIGHT THEREIN ARE THE PROPERTY OF CYMA ARCHITECTS LTD. UNLESS OTHERWISE SPECIFIED ON THIS DOCUMENT. THE DOCUMENT AND ANY INFORMATION THEREIN MAY NOT BE USED, COPIED OR DISCLOSED TO ANY THIRD PARTY WITHOUT PRIOR WRITTEN AUTHORIZATION OF CYMA ARCHITECTS LTD.

COPYRIGHT ACKNOWLEDGEMENT
THE COPYRIGHT OF THE FOLLOWING BODIES IN CONNECTION WITH THIS DOCUMENT ARE ACKNOWLEDGED AND DESCRIBED BELOW.

