



NOTES
 ALL DIMENSIONS ARE TO BE CHECKED ON SITE. ANY DISCREPANCIES ARE TO BE VERIFIED WITH THE ARCHITECT BEFORE PROCEEDING WITH THE WORKS.
 WHERE ITEMS ARE COVERED BY DRAWINGS OF A DIFFERENT SCALE THE LARGER SCALE DRAWINGS ARE TO BE WORKED TO.
 DO NOT SCALE OFF DRAWINGS. FIGURED DIMENSIONS TO BE WORKED TO IN ALL CASES.
 ALL DIMENSIONS INDICATED ARE STRUCTURAL UNLESS STATED OTHERWISE.
 THIS DRAWING IS TO BE READ IN CONJUNCTION WITH ALL OTHER GENERAL ARRANGEMENT DRAWINGS, DETAILS AND SPECIFICATIONS.
 ALL WORKS TO COMPLY WITH THE REQUIREMENTS OF BUILDING REGULATIONS 1991 AND SUBSEQUENT AMENDMENTS.

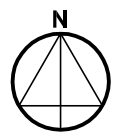

Paradise Farm

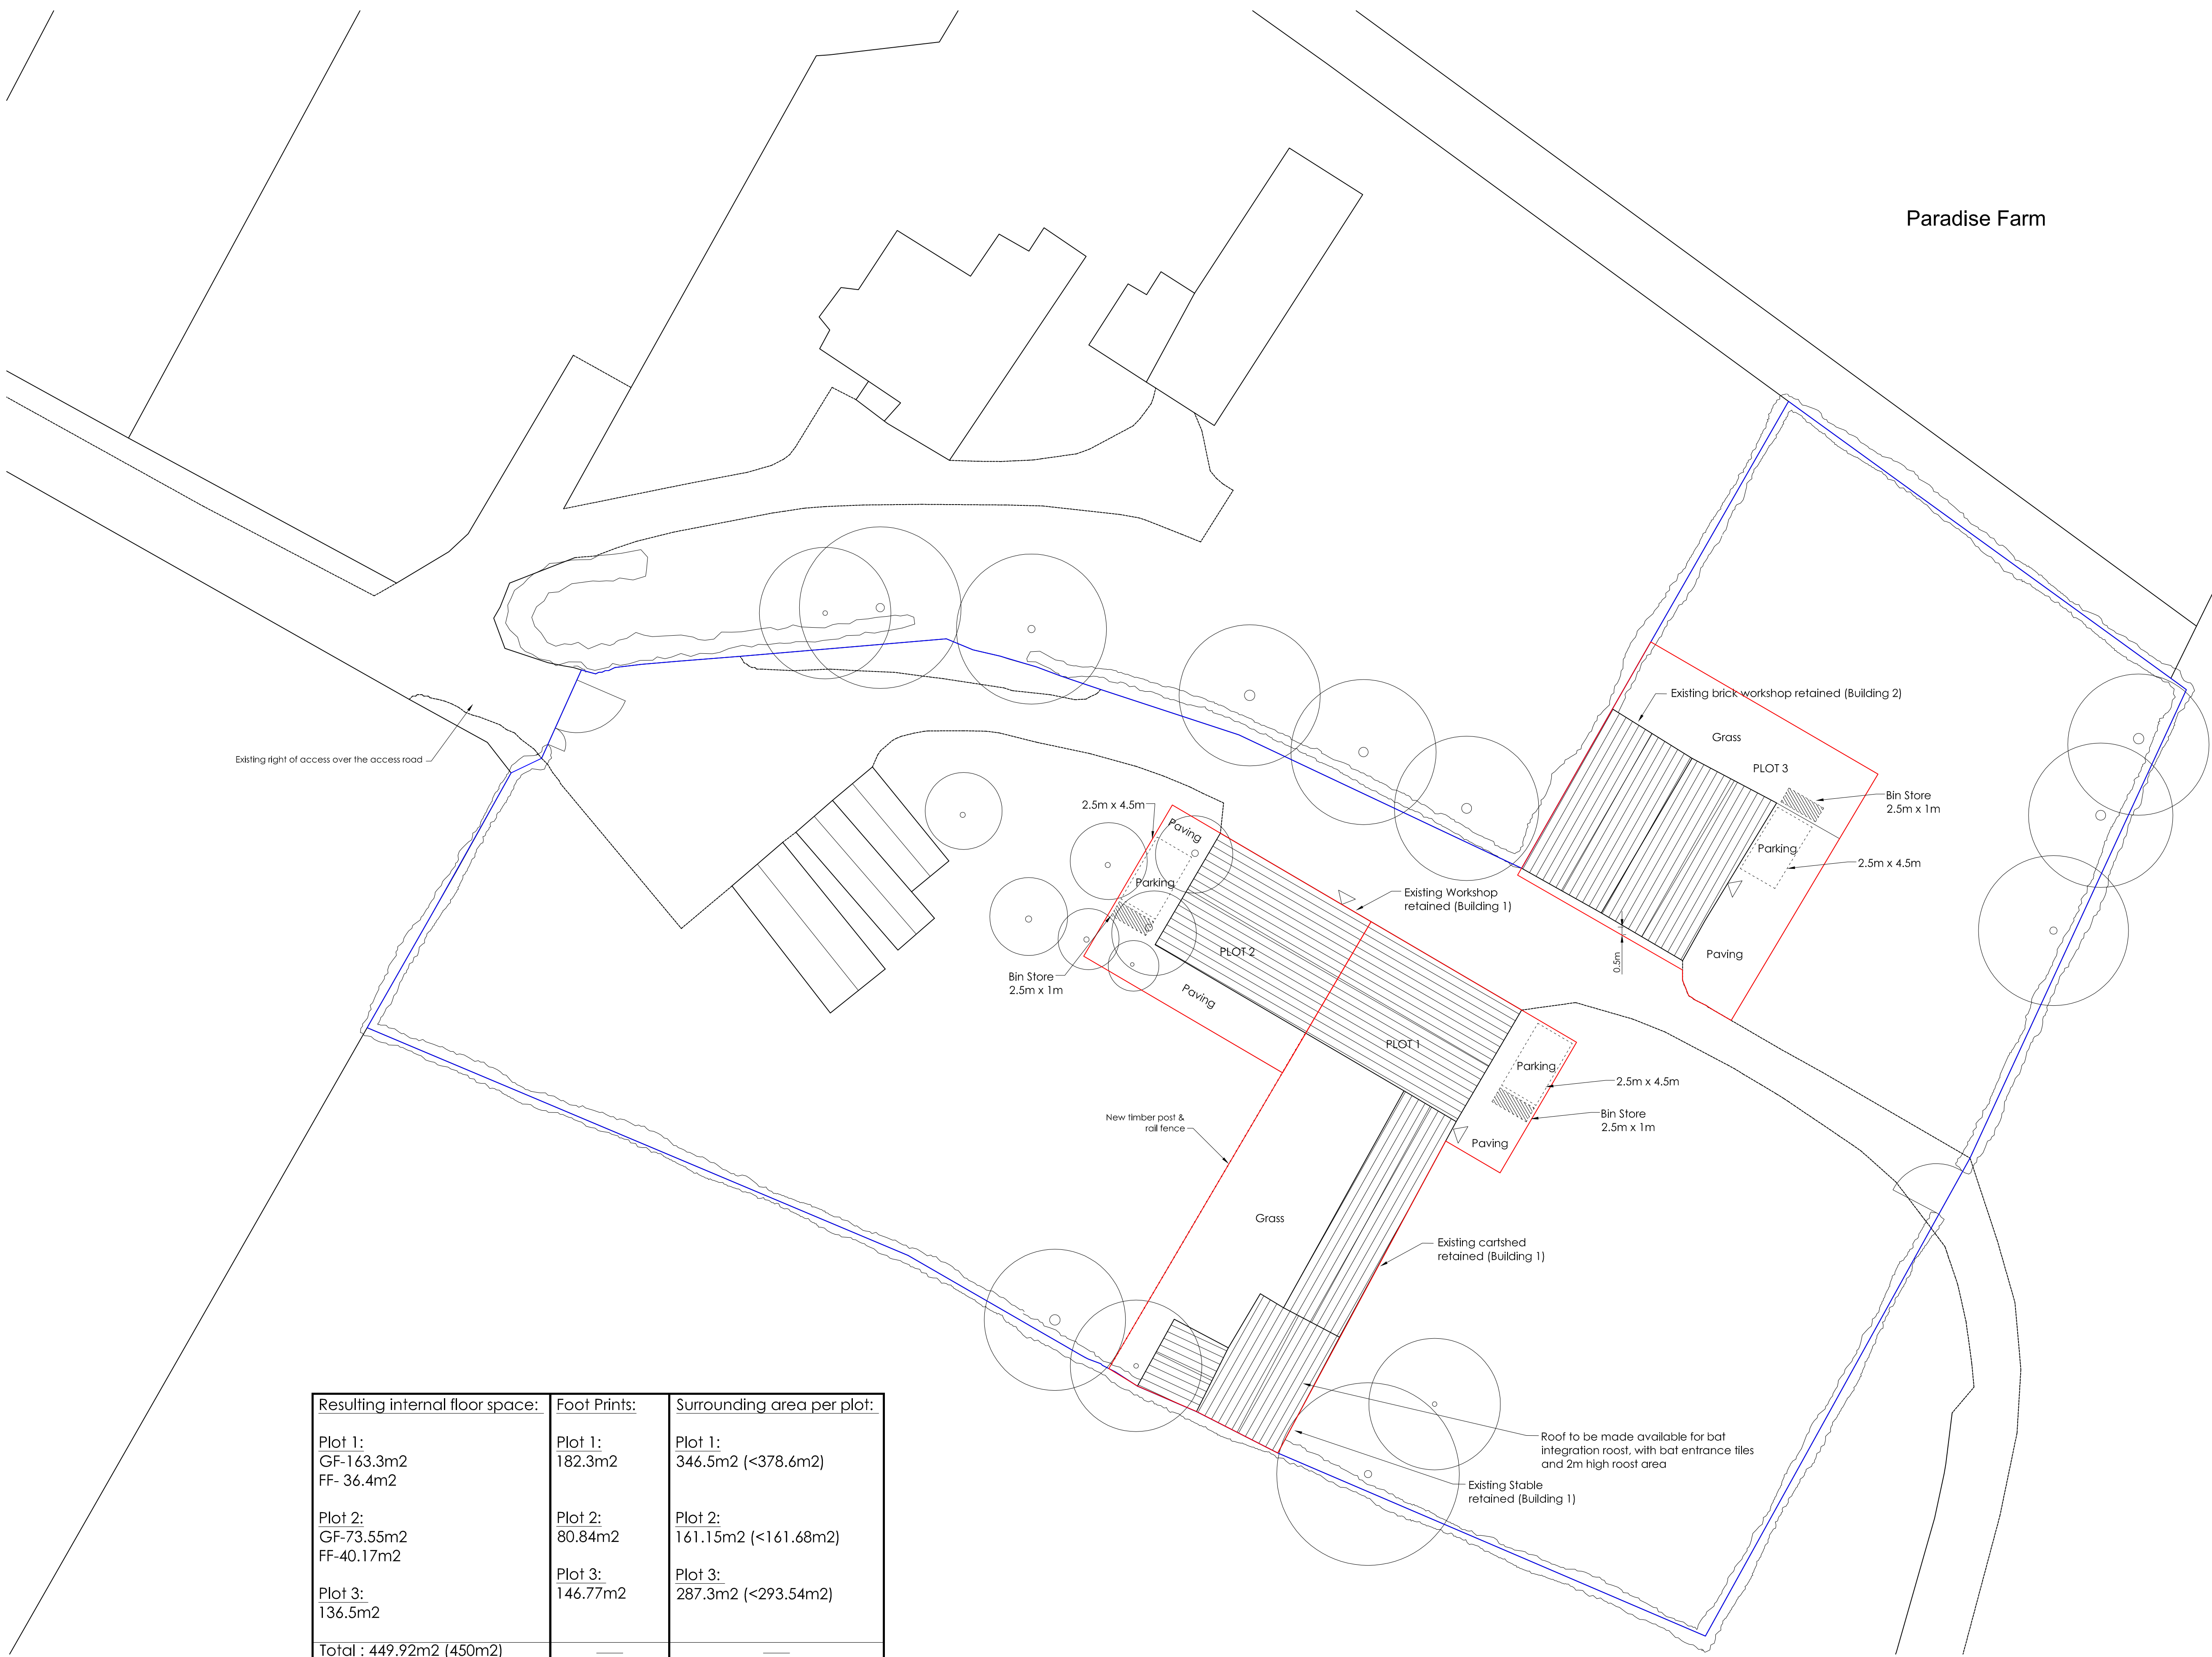

Resulting internal floor space:	Foot Prints:	Surrounding area per plot:
Plot 1: GF-163.3m2 FF- 36.4m2	Plot 1: 182.3m2	Plot 1: 346.5m2 (<378.6m2)
Plot 2: GF-73.55m2 FF-40.17m2	Plot 2: 80.84m2	Plot 2: 161.15m2 (<161.68m2)
Plot 3: 136.5m2	Plot 3: 146.77m2	Plot 3: 287.3m2 (<293.54m2)
Total : 449.92m2 (450m2)	—	—

Issue	Initials & date	modification	QA
A	JRG 03/11/2015	Original layout	QA
B	JRG 30/03/2016	Original layout	QA
C	JRG 08/04/2016	Garage size amended	QA
D	AA 27/07/2017	Part Q	QA
E	JRG 10/10/2017	Validation comments	QA
F	JRG 19/10/2017	Minor amendments	QA

DRAWING TYPE
PLANNING

PROJECT TITLE
 Conversion of Agricultural Buildings
 Paradise Farm, Lower Hartlip Rd
 Hartlip, Sittingbourne ME9 7SU

CLIENT
 James Robson

DRAWING TITLE
 Site Plan
 As Proposed


date	scales	size	drawn by
JUN/15	1/200	A1	JRG

job no.	drawing no.	revision no.
12/017/PPM	AL (0) 04	F

Cyma Architects
 55 The Old High Street,
 Folkestone, Kent, CT20 1RN
 Tel: 01233 666667
 Fax: 01233 666667
 Website: www.cymaarchitects.co.uk
 Chartered Architects E-mail: enquiries@cymaarchitects.co.uk

AL (0) 04
 SITE PLAN
 As Proposed
 1:200 SCALE

METRIC SCALE
 1:200

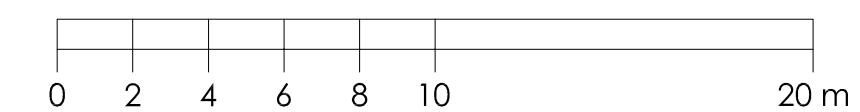

© 2015 Cyma Architects Ltd.
 THIS DOCUMENT IS CONFIDENTIAL. THE DOCUMENT COPYRIGHT AND ANY DESIGN RIGHT THEREIN ARE THE PROPERTY OF CYMA ARCHITECTS LTD. UNLESS OTHERWISE SPECIFIED ON THIS DOCUMENT, THE DOCUMENT AND ANY INFORMATION THEREIN MAY NOT BE USED, COPIED OR DISCLOSED TO ANY THIRD PARTY WITHOUT PRIOR WRITTEN AUTHORIZATION OF CYMA ARCHITECTS LTD.
COPYRIGHT ACKNOWLEDGEMENT
 THE COPYRIGHT OF THE FOLLOWING BLOCKS IN CONNECTION WITH THIS DOCUMENT ARE ACKNOWLEDGED AND DESCRIBED BELOW: