


REAR GARDEN

BOUNDARY LINE

No 22

BLANK ELEVATION

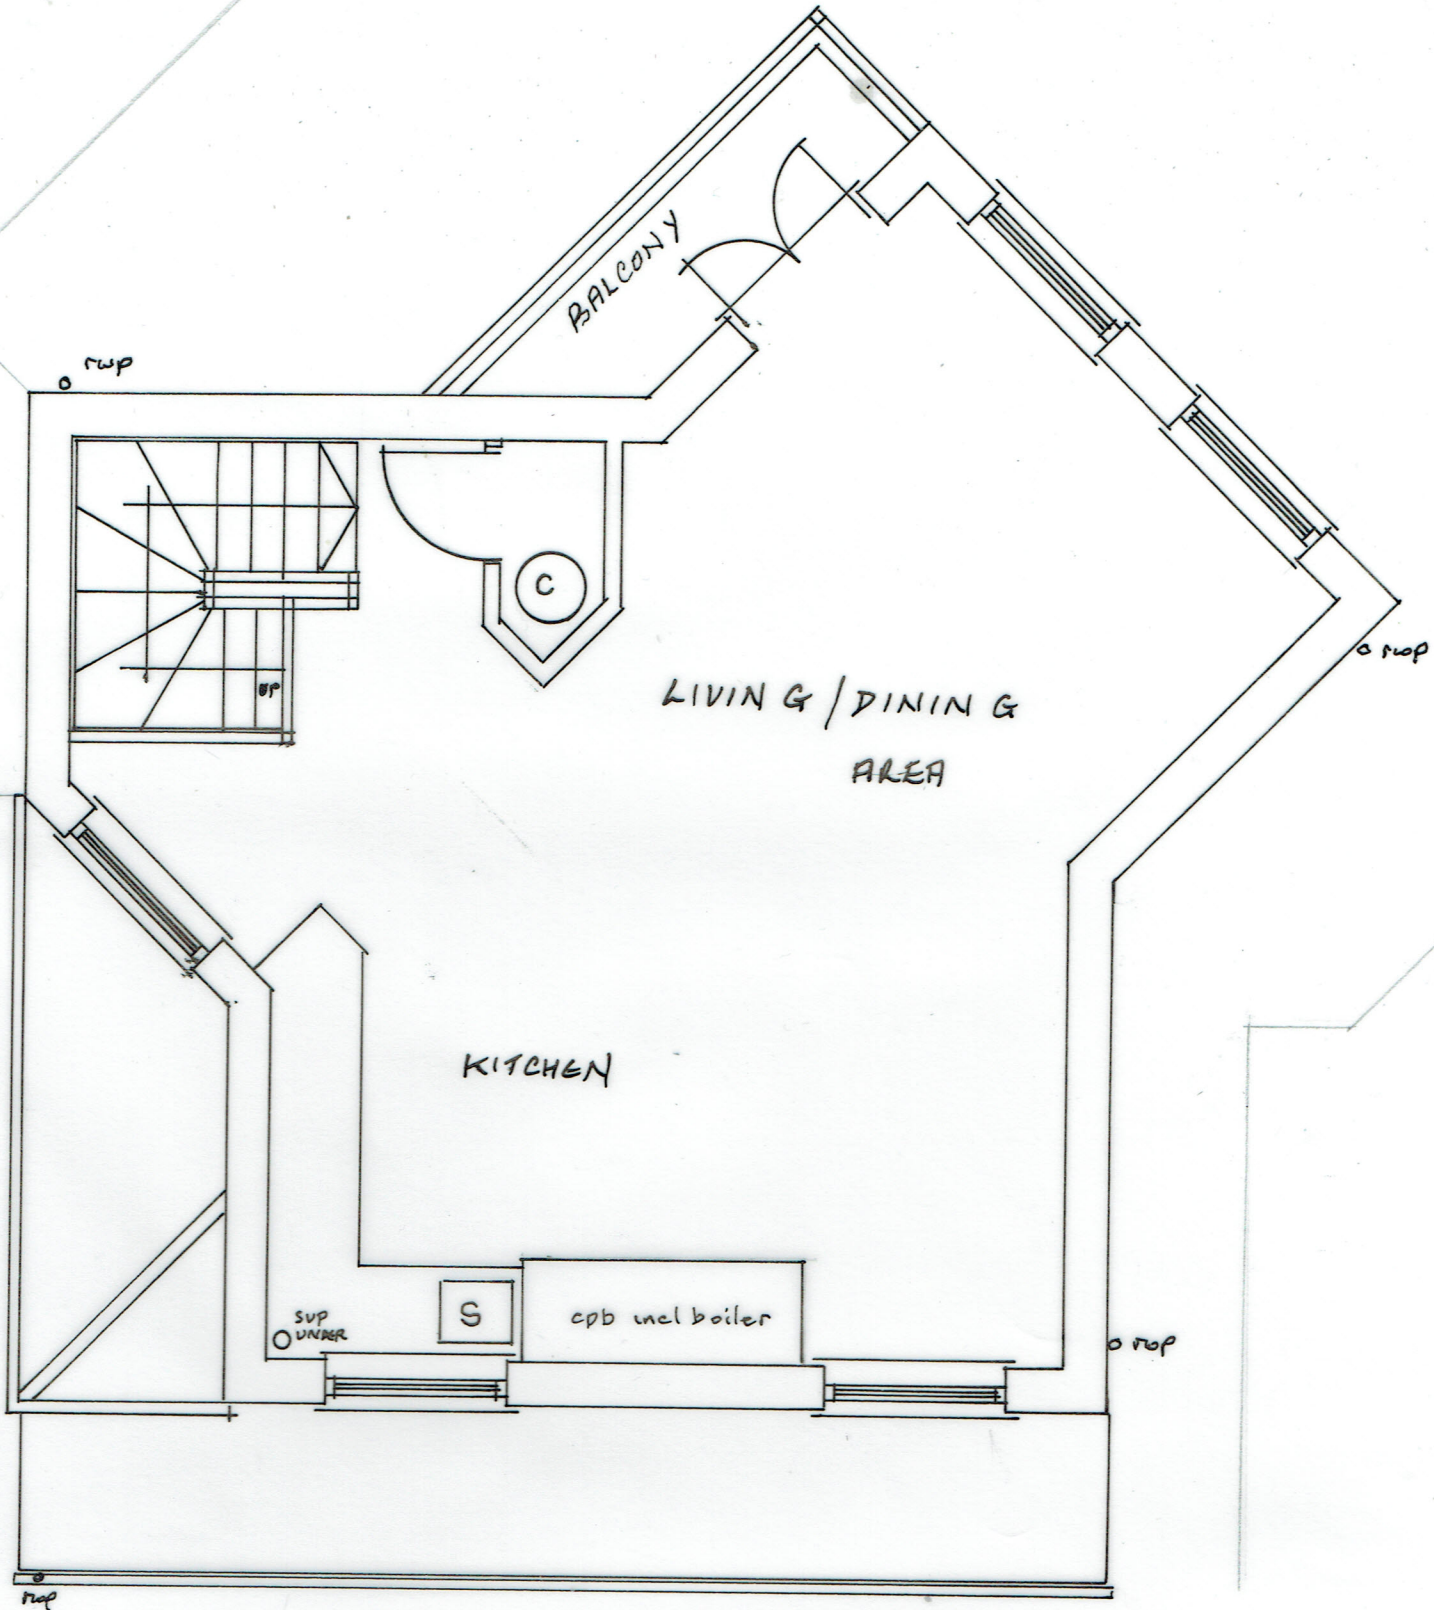

EXISTING SECOND FLOOR PLAN
 PROPOSED FIRST FLOOR EXTENSION TO SW ELEVATION
 AND INTERNAL ALTERATIONS AT
 21 WATERSIDE CLOSE, FAVERSHAM, KENT, ME13 7AL
 DRG NO 18 OCT 20.03 DRG OCT 20
 SCALE 1:850 0 1 2 3 A3