



The copyright of this drawing is vested with Corstorphine + Wright Ltd and must not be copied or reproduced without the consent of the company.  
 Figured dimensions only to be taken from this drawing. DO NOT SCALE.  
 All contractors must visit the site and be responsible for checking all setting out dimensions and notifying the architect of any discrepancies prior to any manufacture or construction work.


NOTES:  
 APPLICATION SITE

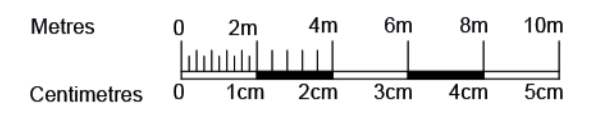


SCALE 1:200

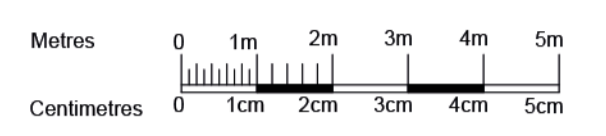


SCALE 1:100

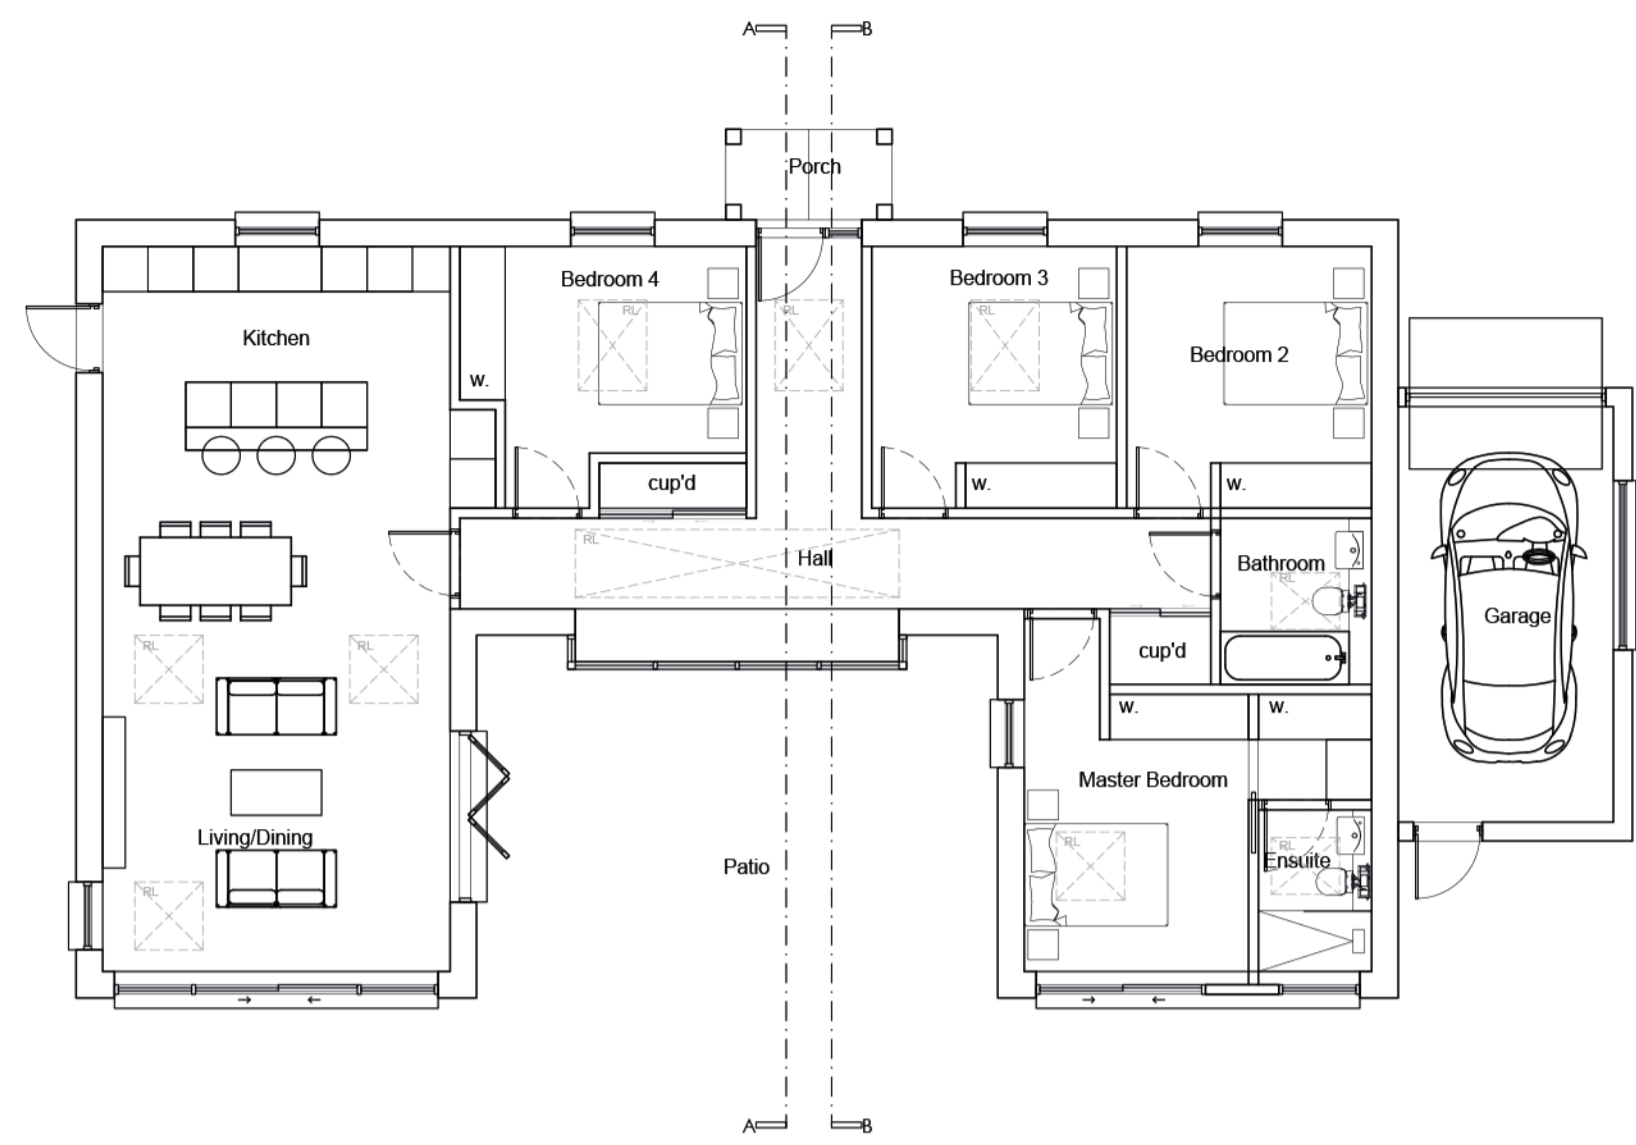

1 GROUND FLOOR PLAN  
 SCALE 1:100

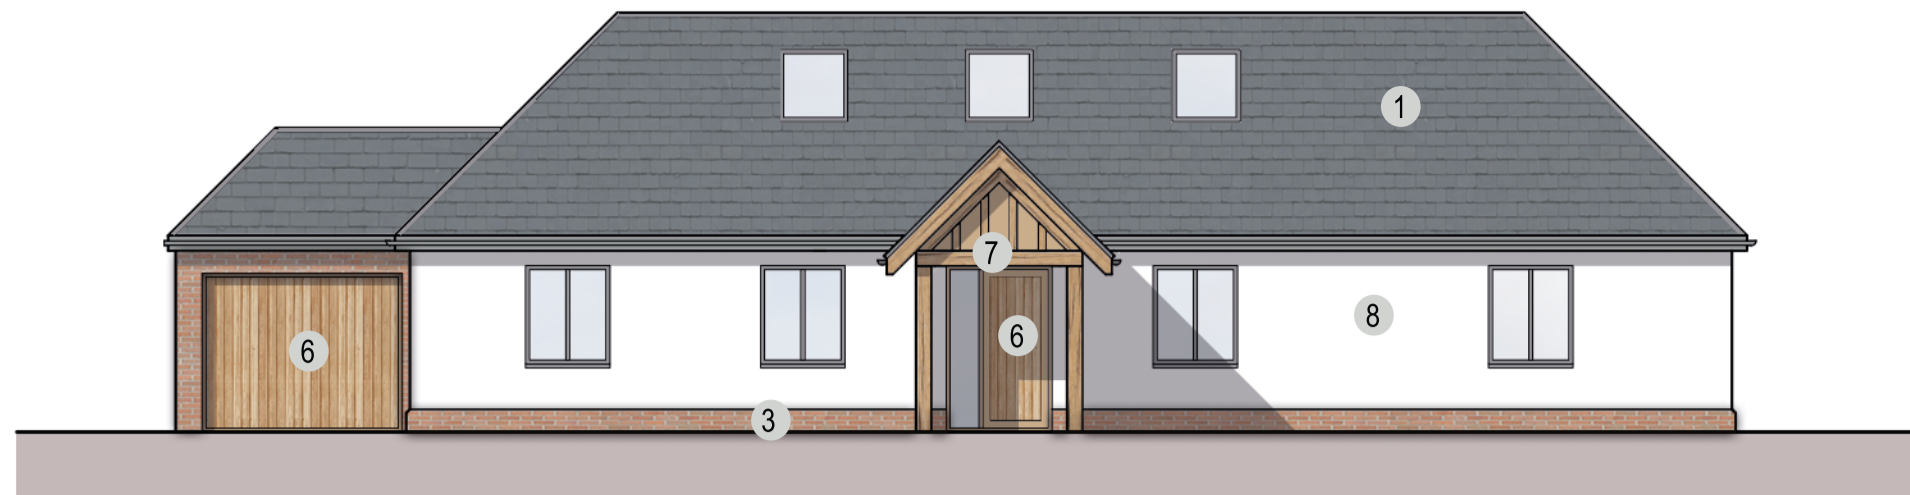


3 NORTH-EAST ELEVATION  
 SCALE 1:100

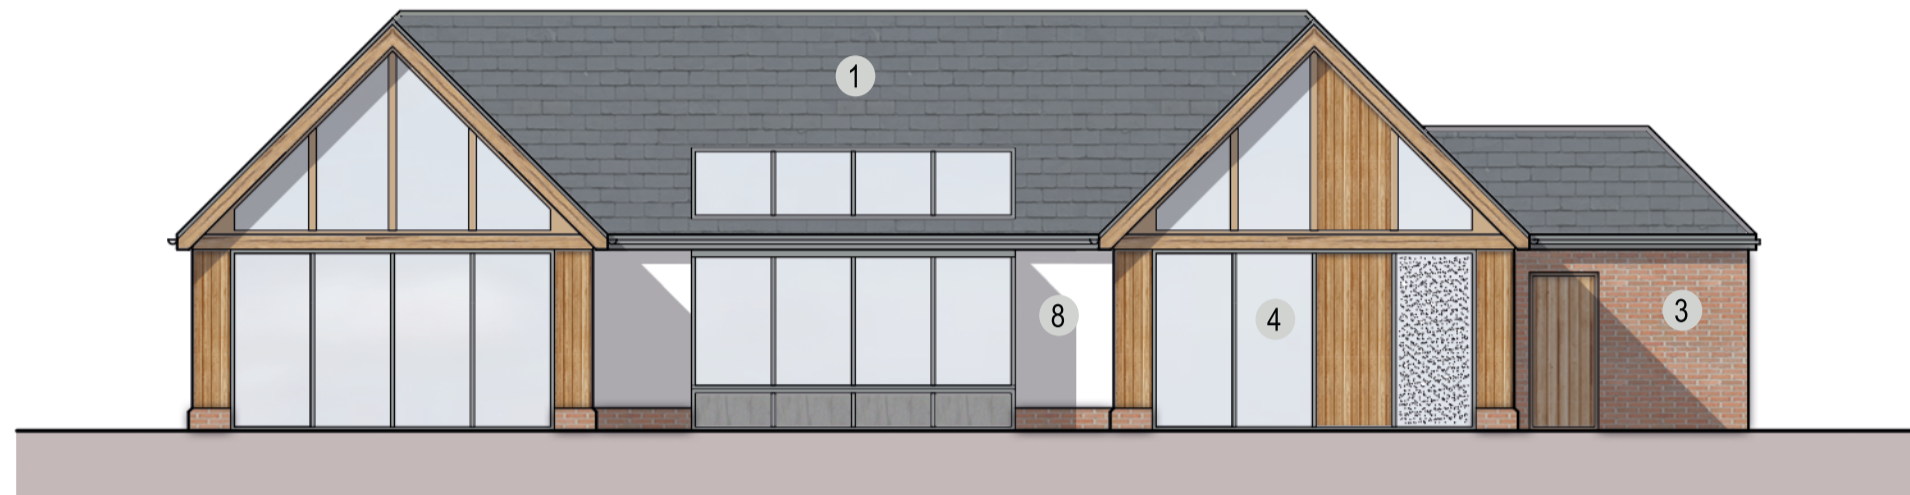

4 SOUTH-WEST ELEVATION  
 SCALE 1:100




5 NORTH-WEST ELEVATION  
 SCALE 1:100

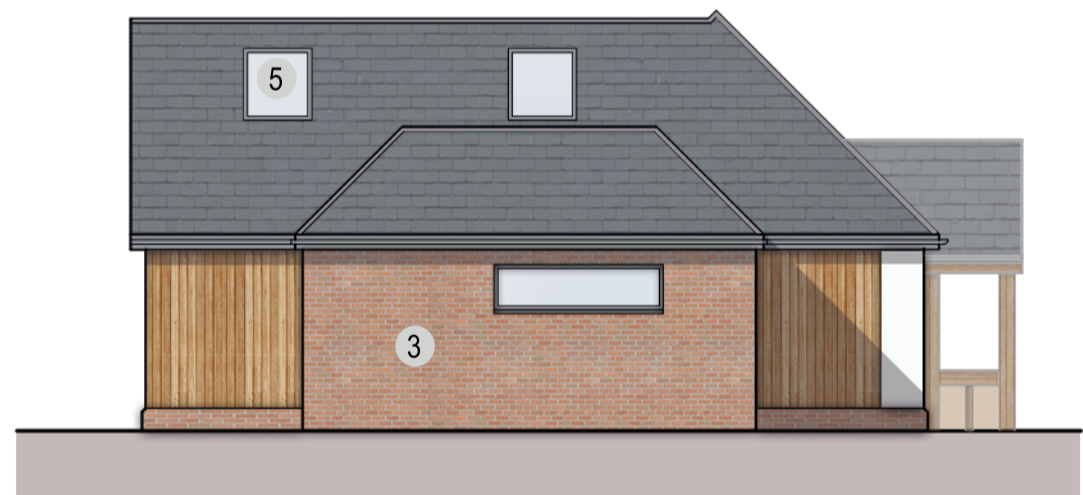


6 SOUTH-EAST ELEVATION  
 SCALE 1:100


- 1 Slate Tiles
- 2 Timber Cladding
- 3 Red Stock Brick Cladding
- 4 Glazing with Grey Aluminium frames
- 5 Conservation Style Rooflights
- 6 Wooden Doors
- 7 Wooden Porch Structure
- 8 White Render

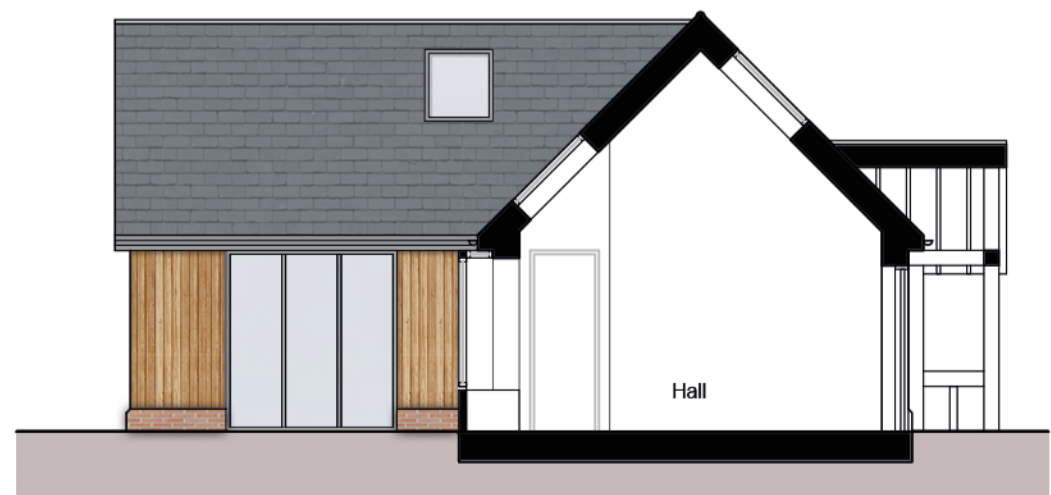

7 SECTION A-A  
 SCALE 1:100

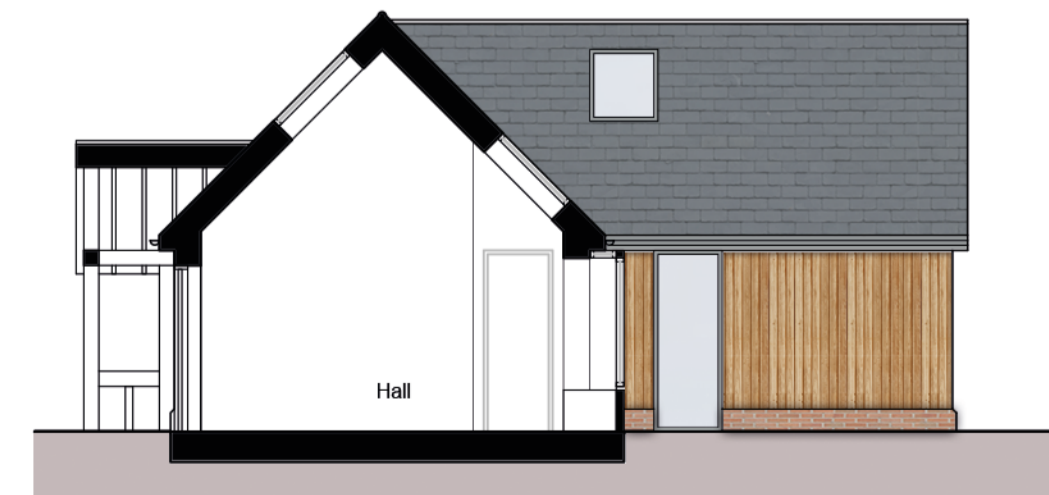

8 SECTION B-B  
 SCALE 1:100

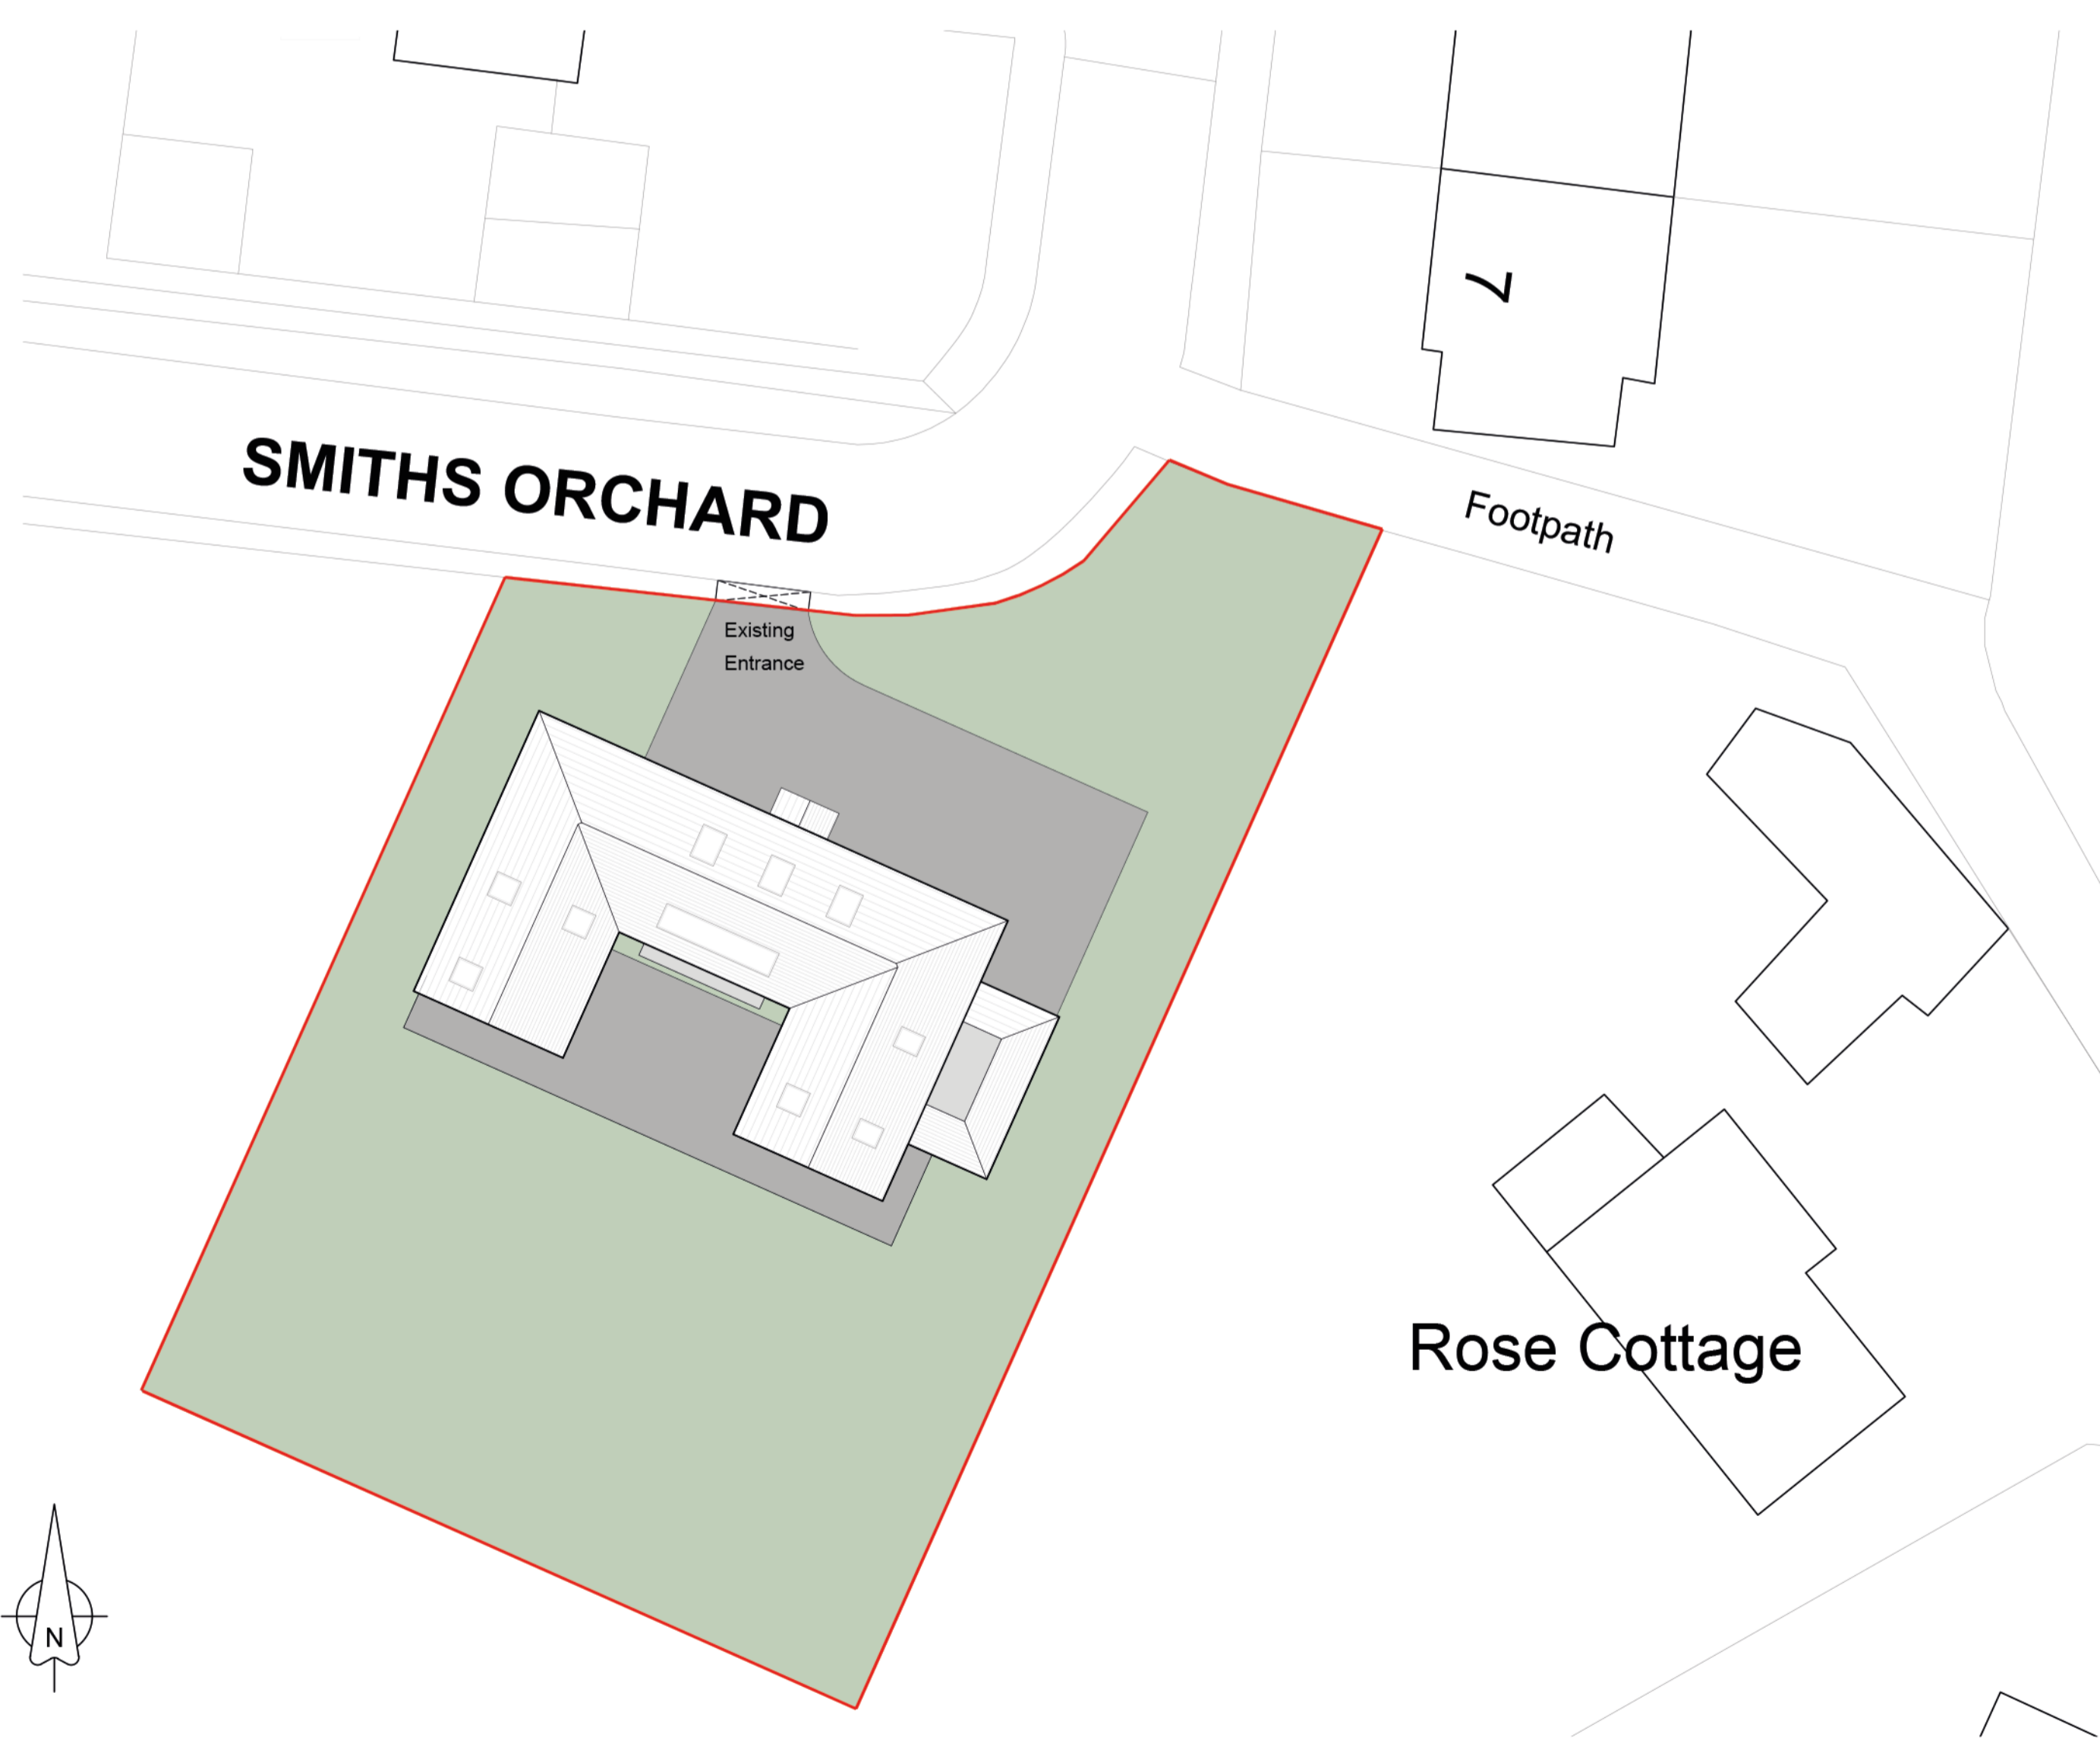

2 SITE PLAN  
 SCALE 1:200

01	13.08.20	GB	Revised to suit clients comments	AM
Rev	Date	Initial	Notes	Chk

PLANNING APPLICATION

Client  
**MR & MRS ALLEN**

Project  
**LAND ADJACENT TO ROSE COTTAGE  
 10 THE STREET, BREDGAR  
 SITTINGBOURNE**

Drawing Title  
**PROPOSED;  
 SITE PLAN, FLOOR PLAN & ELEVATIONS**

Drawn	Checked	Paper Size	Scale	Date
GB	AM	A1	1:100, 1:200	JULY 2020
Project No	Drawing No	Revision		
20121	0301	01		

**CORSTORPHINE + WRIGHT ARCHITECTS**

Warwick  
 London  
 Birmingham  
 Manchester  
 Leeds  
 Canterbury  
 Glasgow  
 Dublin

Canterbury Innovation Centre,  
 University Road, Canterbury, CT2 7FG  
 Tel. 01227 786231 www.corstorphine-wright.com