


**Notes:**  
NOT FOR CONSTRUCTION

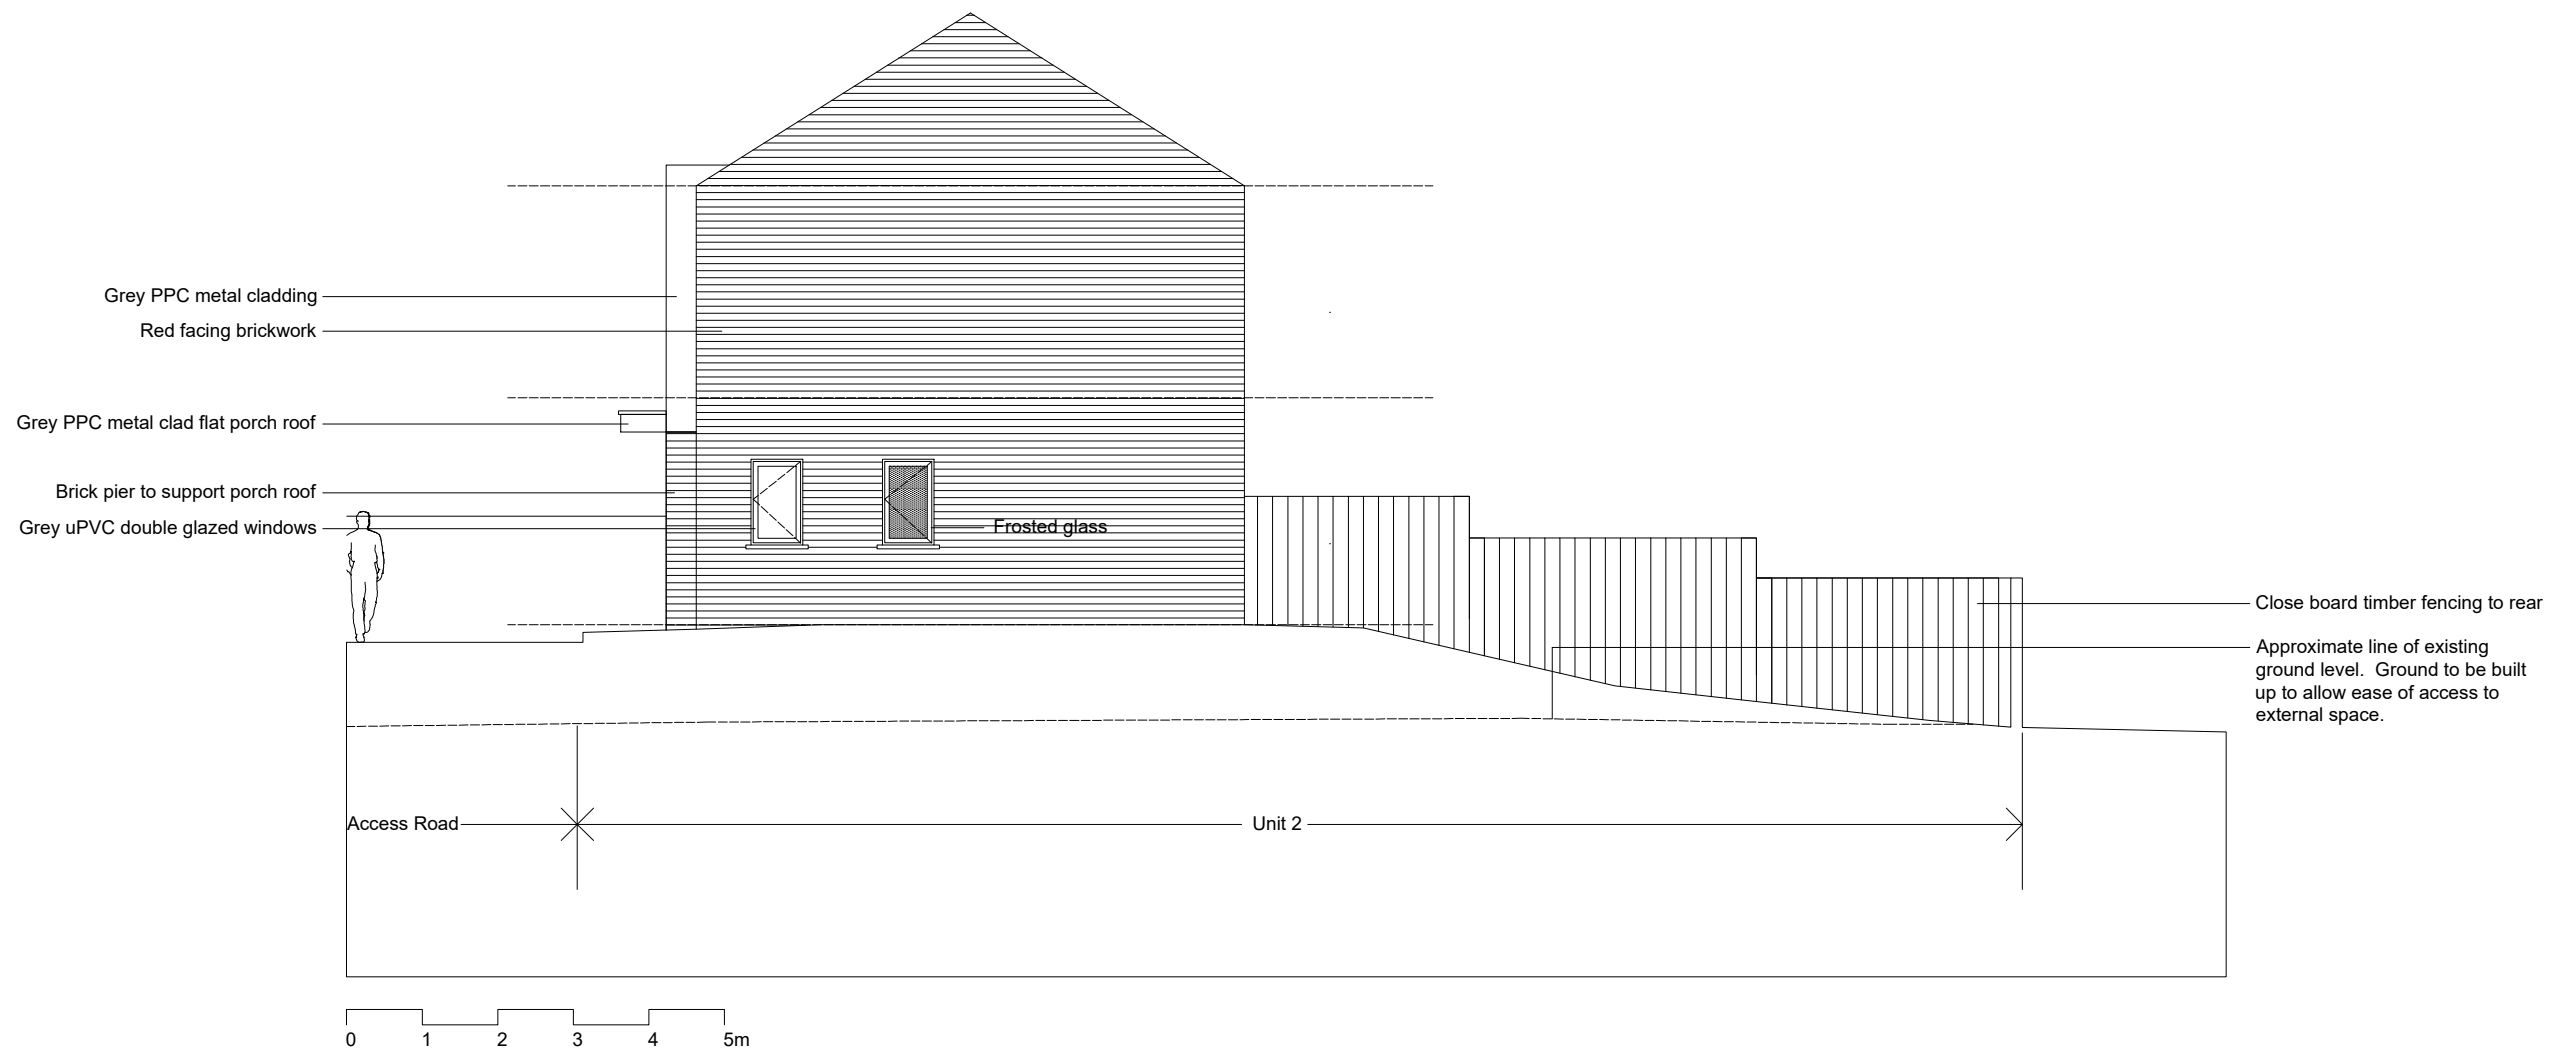

Revision:	Comment:	Date:	Check:
01	For Information	30.12.18	LB
02	For Information	04.01.19	LB
03	For Planning	01.06.19	LB
04	For Planning	28.10.19	LB
05	For Planning	05.05.20	LB
06	For Planning	27.07.20	LB
-	-	-	-

**AMENDED**

Lewis Baillie  
Architect

2A Kenilworth Road  
Fleet  
GU51 3DA

07817938321  
info@lewisbaillie.com  
www.lewisbaillie.com

Project:  
Residential Development at Minster Road

Address:  
224 + 226 Minster Road, Minster, Isle of Sheppey

Drawing name:  
Proposed East Elevation 2

Drawing number:  
PR-ELE-E2

Date:  
Dec. '18

Scale:  
1:100

Drawing Size:  
A3

Job number:  
016

Revision:  
06