



South East Elevation

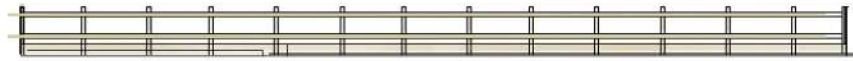

South West Elevation



North West Elevation

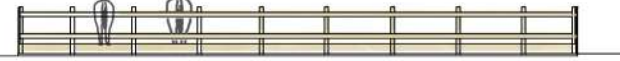

North East Elevation



South West Elevation




Notes

1. Existing and new hedging conceals stables & menage from Slips Cottage
2. Timber post and rail fencing with timber kicker boards around the side of the menage.
3. Timber stables stained black with corrugated green sheeted roof.
4. Exercise area consisting of type 1, sand and shredded rubber.
5. New drainage trench with pea shingle laid on top.
6. Existing concrete standing to be trimmed with timber plinth.
7. Grid mesh system to reduce mud and maintain grass covering.
8. Woodcrete bird boxes to be positioned north-east to provide natural protection from direct sunlight.
9. New native hedging to be planted.



Proposed Block Plan - Scale 1:500

Scale Bar 1:500

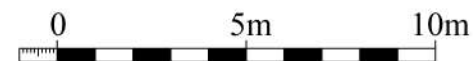

Scale Bar 1:200

Jane Elizabeth Architects

RIBA No.092164E
 PLANNING - DESIGN - SURVEYING
 janeelizabetharchitects@gmail.com
 Telephone: 01622 884373

project
 RETROSPECTIVE WORKS FOR STABLES & MENAGE
 SLIPS COTTAGE
 CHURCH STREET
 DODDINGTON
 ME9 0AZ

client
 Mrs A. Tomlin

scale
 1:200/500 @A3

date
 September 2020

drawing no.
 23.20.06A

drawn
 J.E.H

revision
 Rev. A - Stables amended - 12/10/20