

**Notes:**

Do Not Scale.

Report all discrepancies, errors and omissions.

Verify all dimensions on site before commencing any work on site or preparing shop drawings.

All materials, components and workmanship are to comply with the relevant British Standards, Codes of Practice, and appropriate manufacturers recommendations that from time to time shall apply.

For all specialist work, see relevant drawings.


This drawing and design are copyright of the mark carter design.



END ELEVATION (SOUTH)  
ELEVATION C



STREET SCENE - ELEVATION TO COURTYARD (SOUTH EAST)  
ELEVATION A

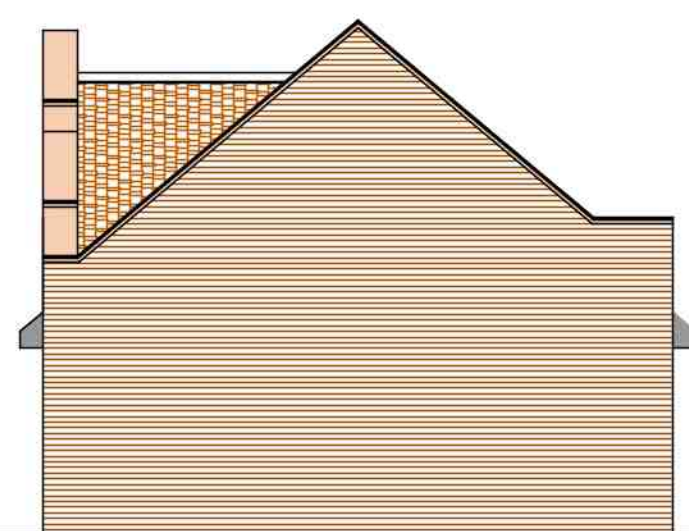

END ELEVATION (SOUTH)  
ELEVATION D



REAR ELEVATION (NORTH WEST)

Revision	Date	Description

Status  
**PLANNING**



design studio  
priestfield stadium gillingham kent ME7 4DD  
tel 01634 304700 fax 01634 850986  
e mail: markcarter.design@virgin.net


Client  
WILDWOOD DEVELOPMENTS

Drawing Title  
PROPOSED ELEVATIONS  
BUNGALOW ACCOMMODATION

Project Title  
FORMER ADULT EDUCATION CENTRE  
BUILDING

Scale 1:100	Date JAN 20	Drawn MC
----------------	----------------	-------------

Drawing No 3229 - 008	Rev D
--------------------------	----------

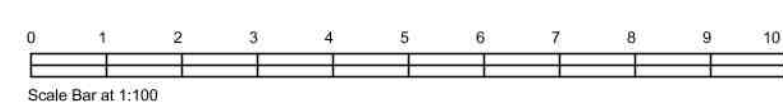

**AMENDED**