




Do not scale off this drawing. All dimensions to be checked on site prior to manufacture and construction. This drawing is the property of Harrison Ince Partnership and should not be reproduced without permission. All discrepancies to be brought to the attention of the architect immediately. The architect shall be held in conjunction with the specification / Bill of quantities and related drawings.

REVISIONS  
FIRST ISSUE  
09.10.14 LS

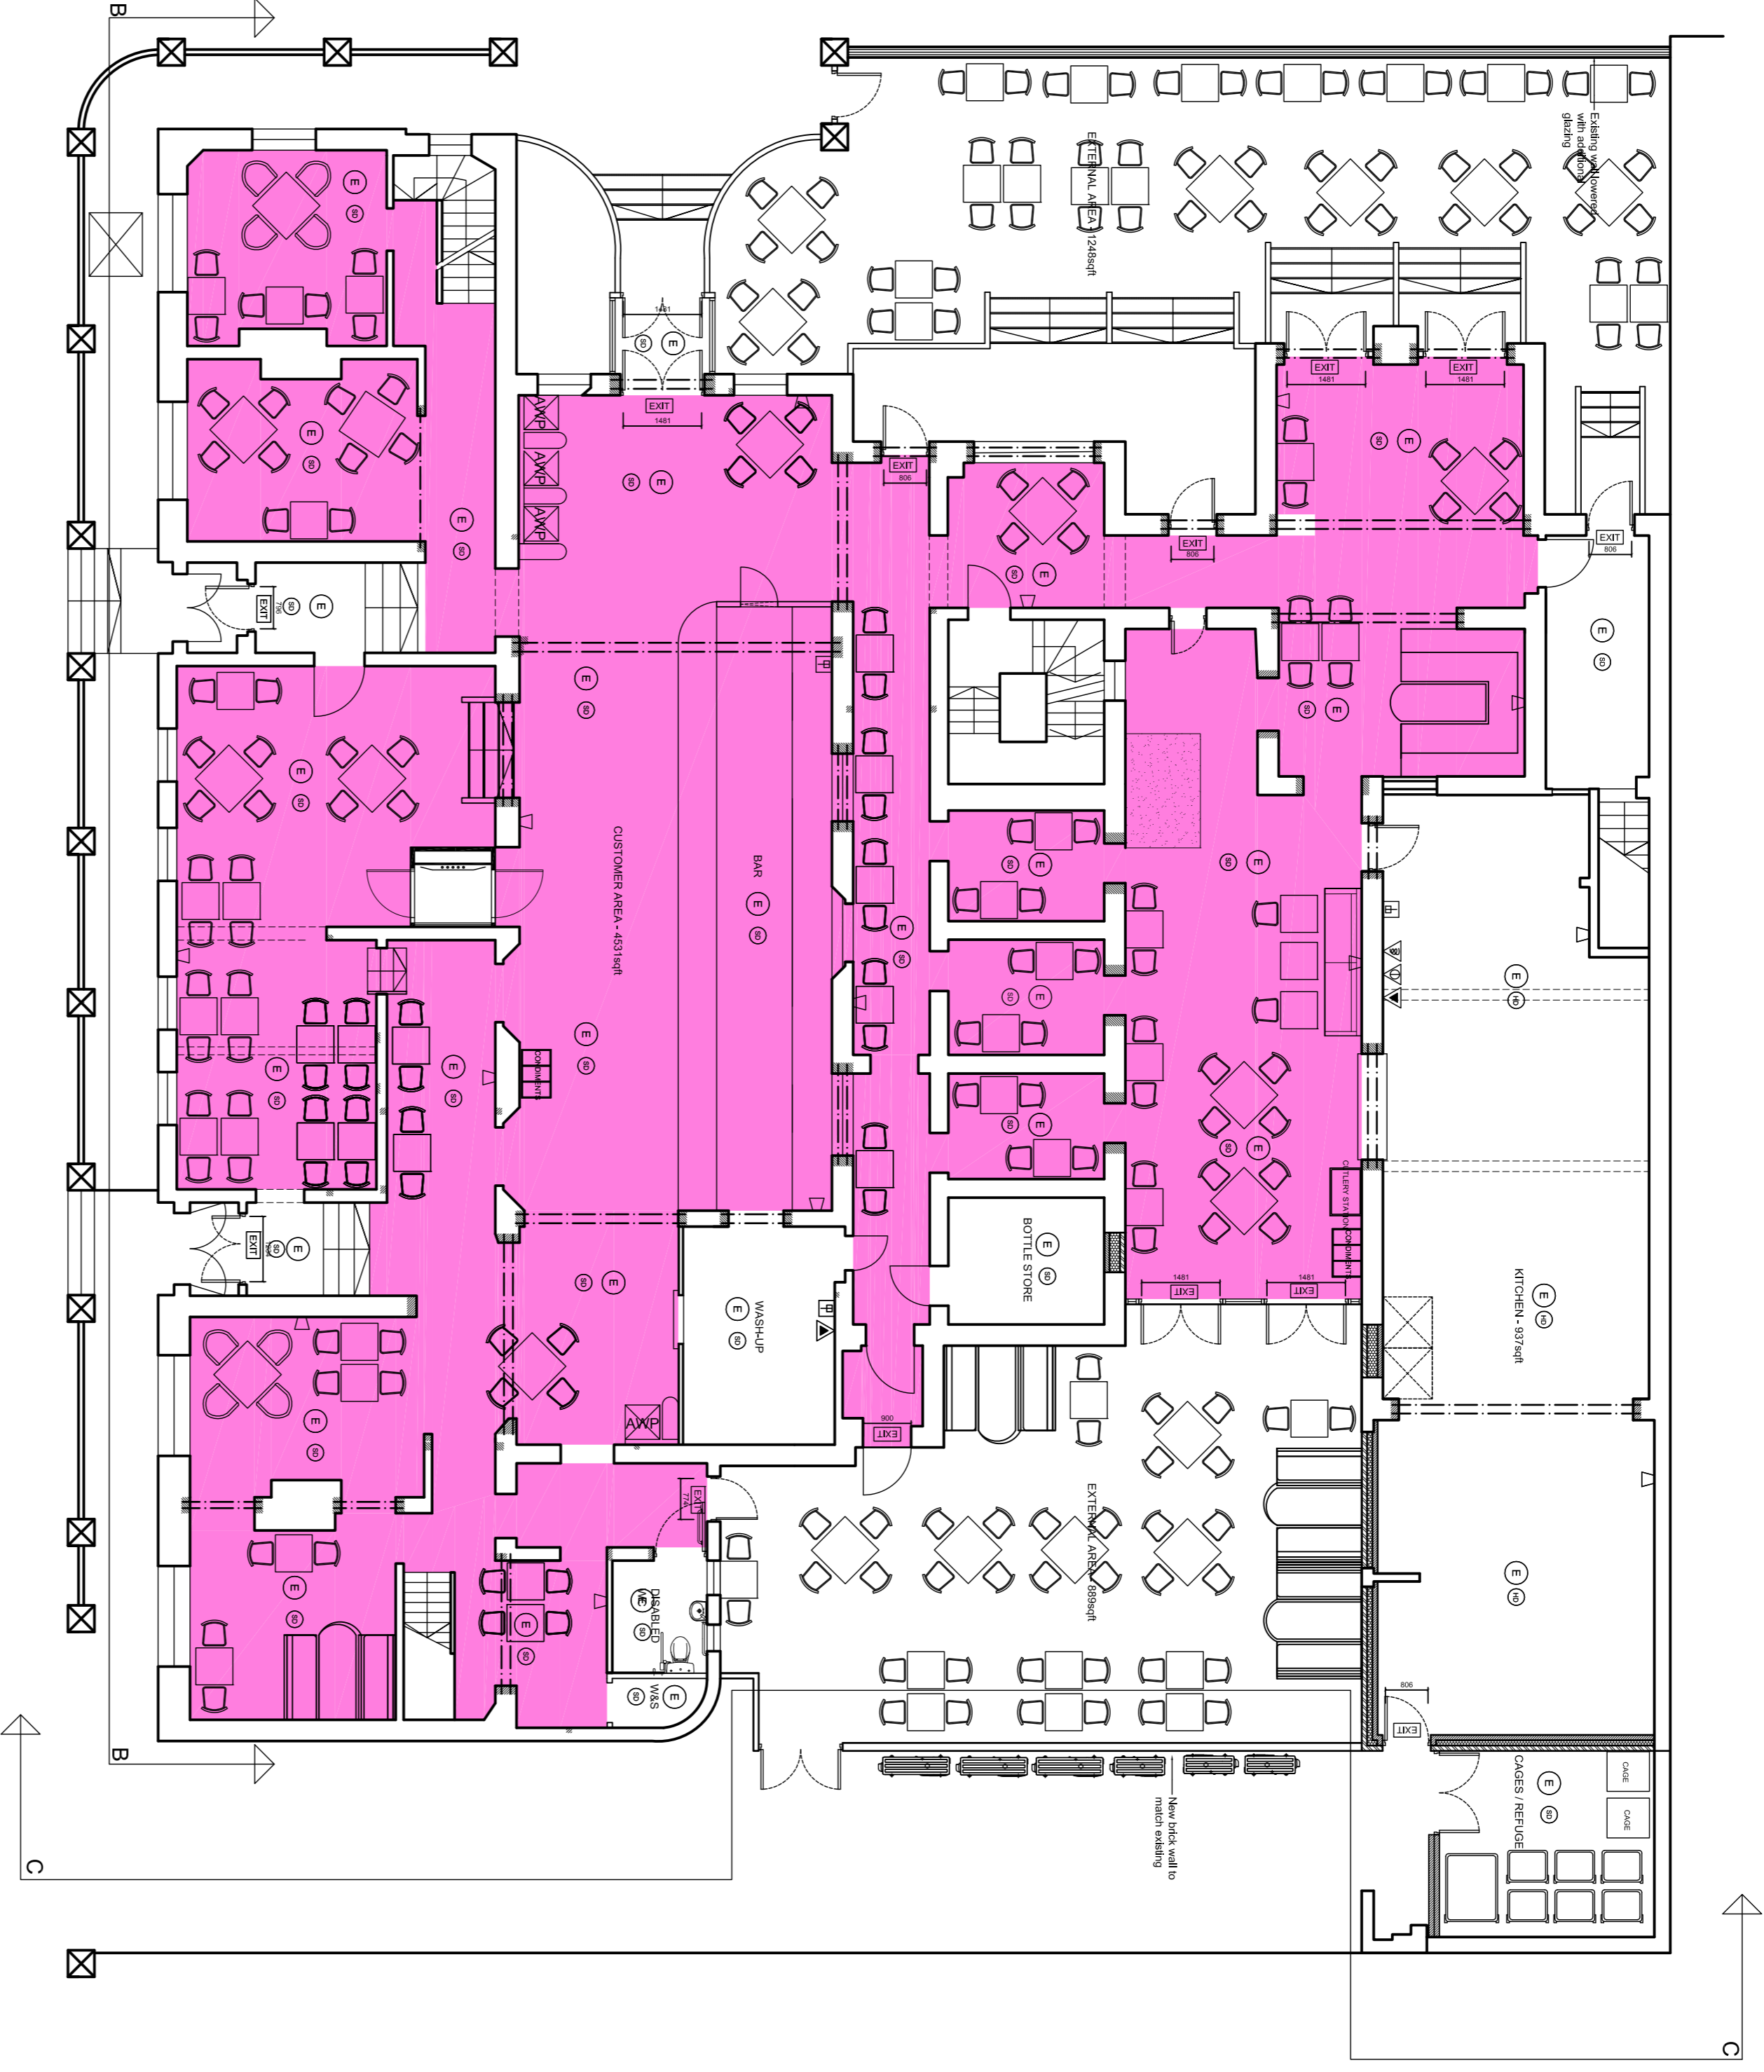

### PROPOSED GROUND FLOOR PLAN LICENSING & FIRE AUTHORITY

- FIRE AUTHORITY REQUIREMENTS**
- P19 MAIN FLOOR RESISTANCE WITH STAIRS
  - P20 MAIN FLOOR RESISTANCE WITH STAIRS
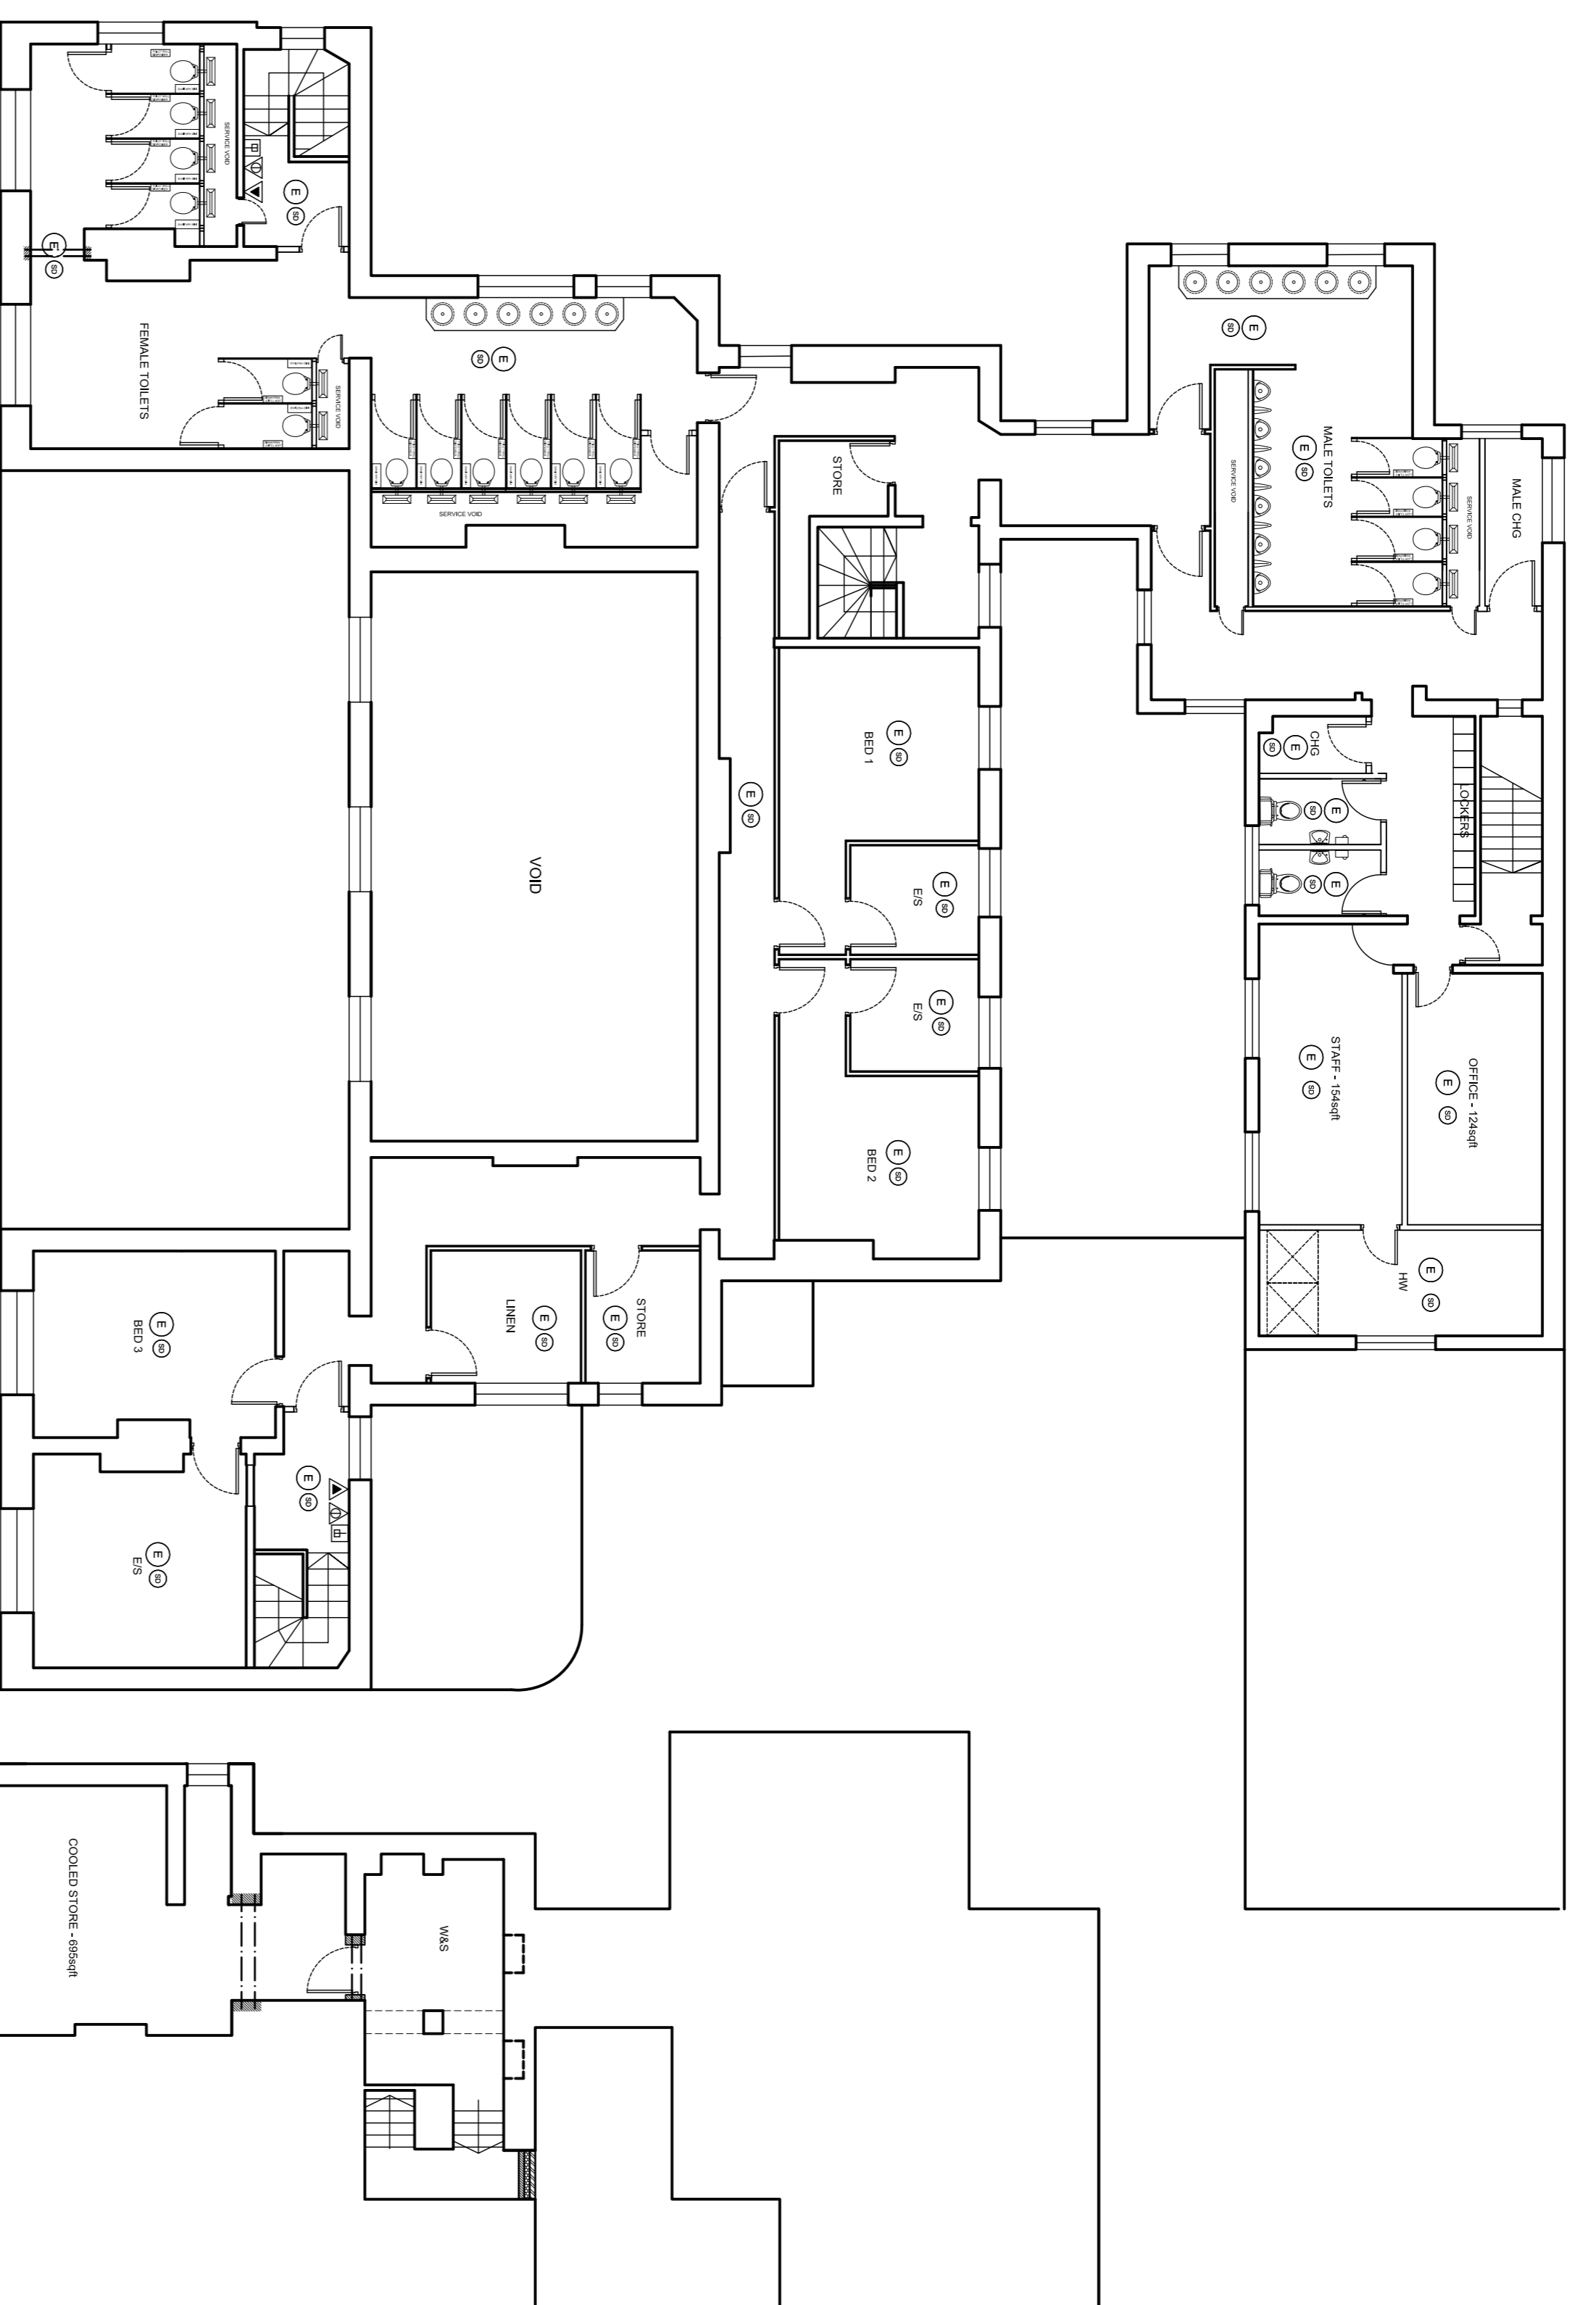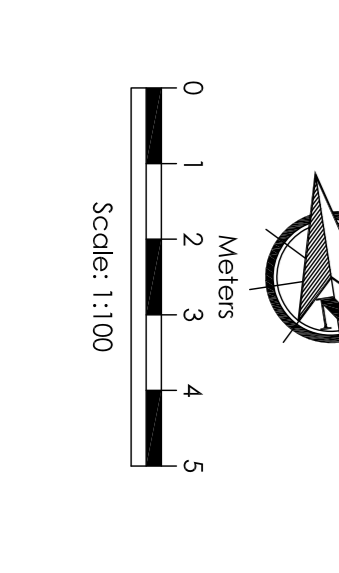

### PROPOSED FIRST FLOOR PLAN

### PROPOSED BASEMENT FLOOR PLAN

- SCHEDULE OF ACCOMMODATION**
- | FLOOR            | AREA (sqm) |
|------------------|------------|
| BASEMENT FLOOR - | 695        |
| GROUND FLOOR -   | 4,531      |
| CUSTOMER AREA    | 937        |
| KITCHEN          | 124        |
| OFFICE           | 124        |
| EXTERNAL AREA    | 889        |

**JD WETHERSPOON**  
ARCHITECTS INTERIOR DESIGNERS

**PROPOSED GROUND AND FIRST FLOOR LICENSING PLAN**

client: MAGISTRATES COURT, 1 PARK ROAD SITTINGBOURNE, KENT, ME10 1DR

date: OCT 2014

job no.: JD414

scale: 1:100 @ A1

draw no.: AM01

checked: CAD/LS

2, Jaffer Street, South Hill, Kent, ME10 2JQ  
Tel: 01892 850000  
www.jdwetherspoon.co.uk