
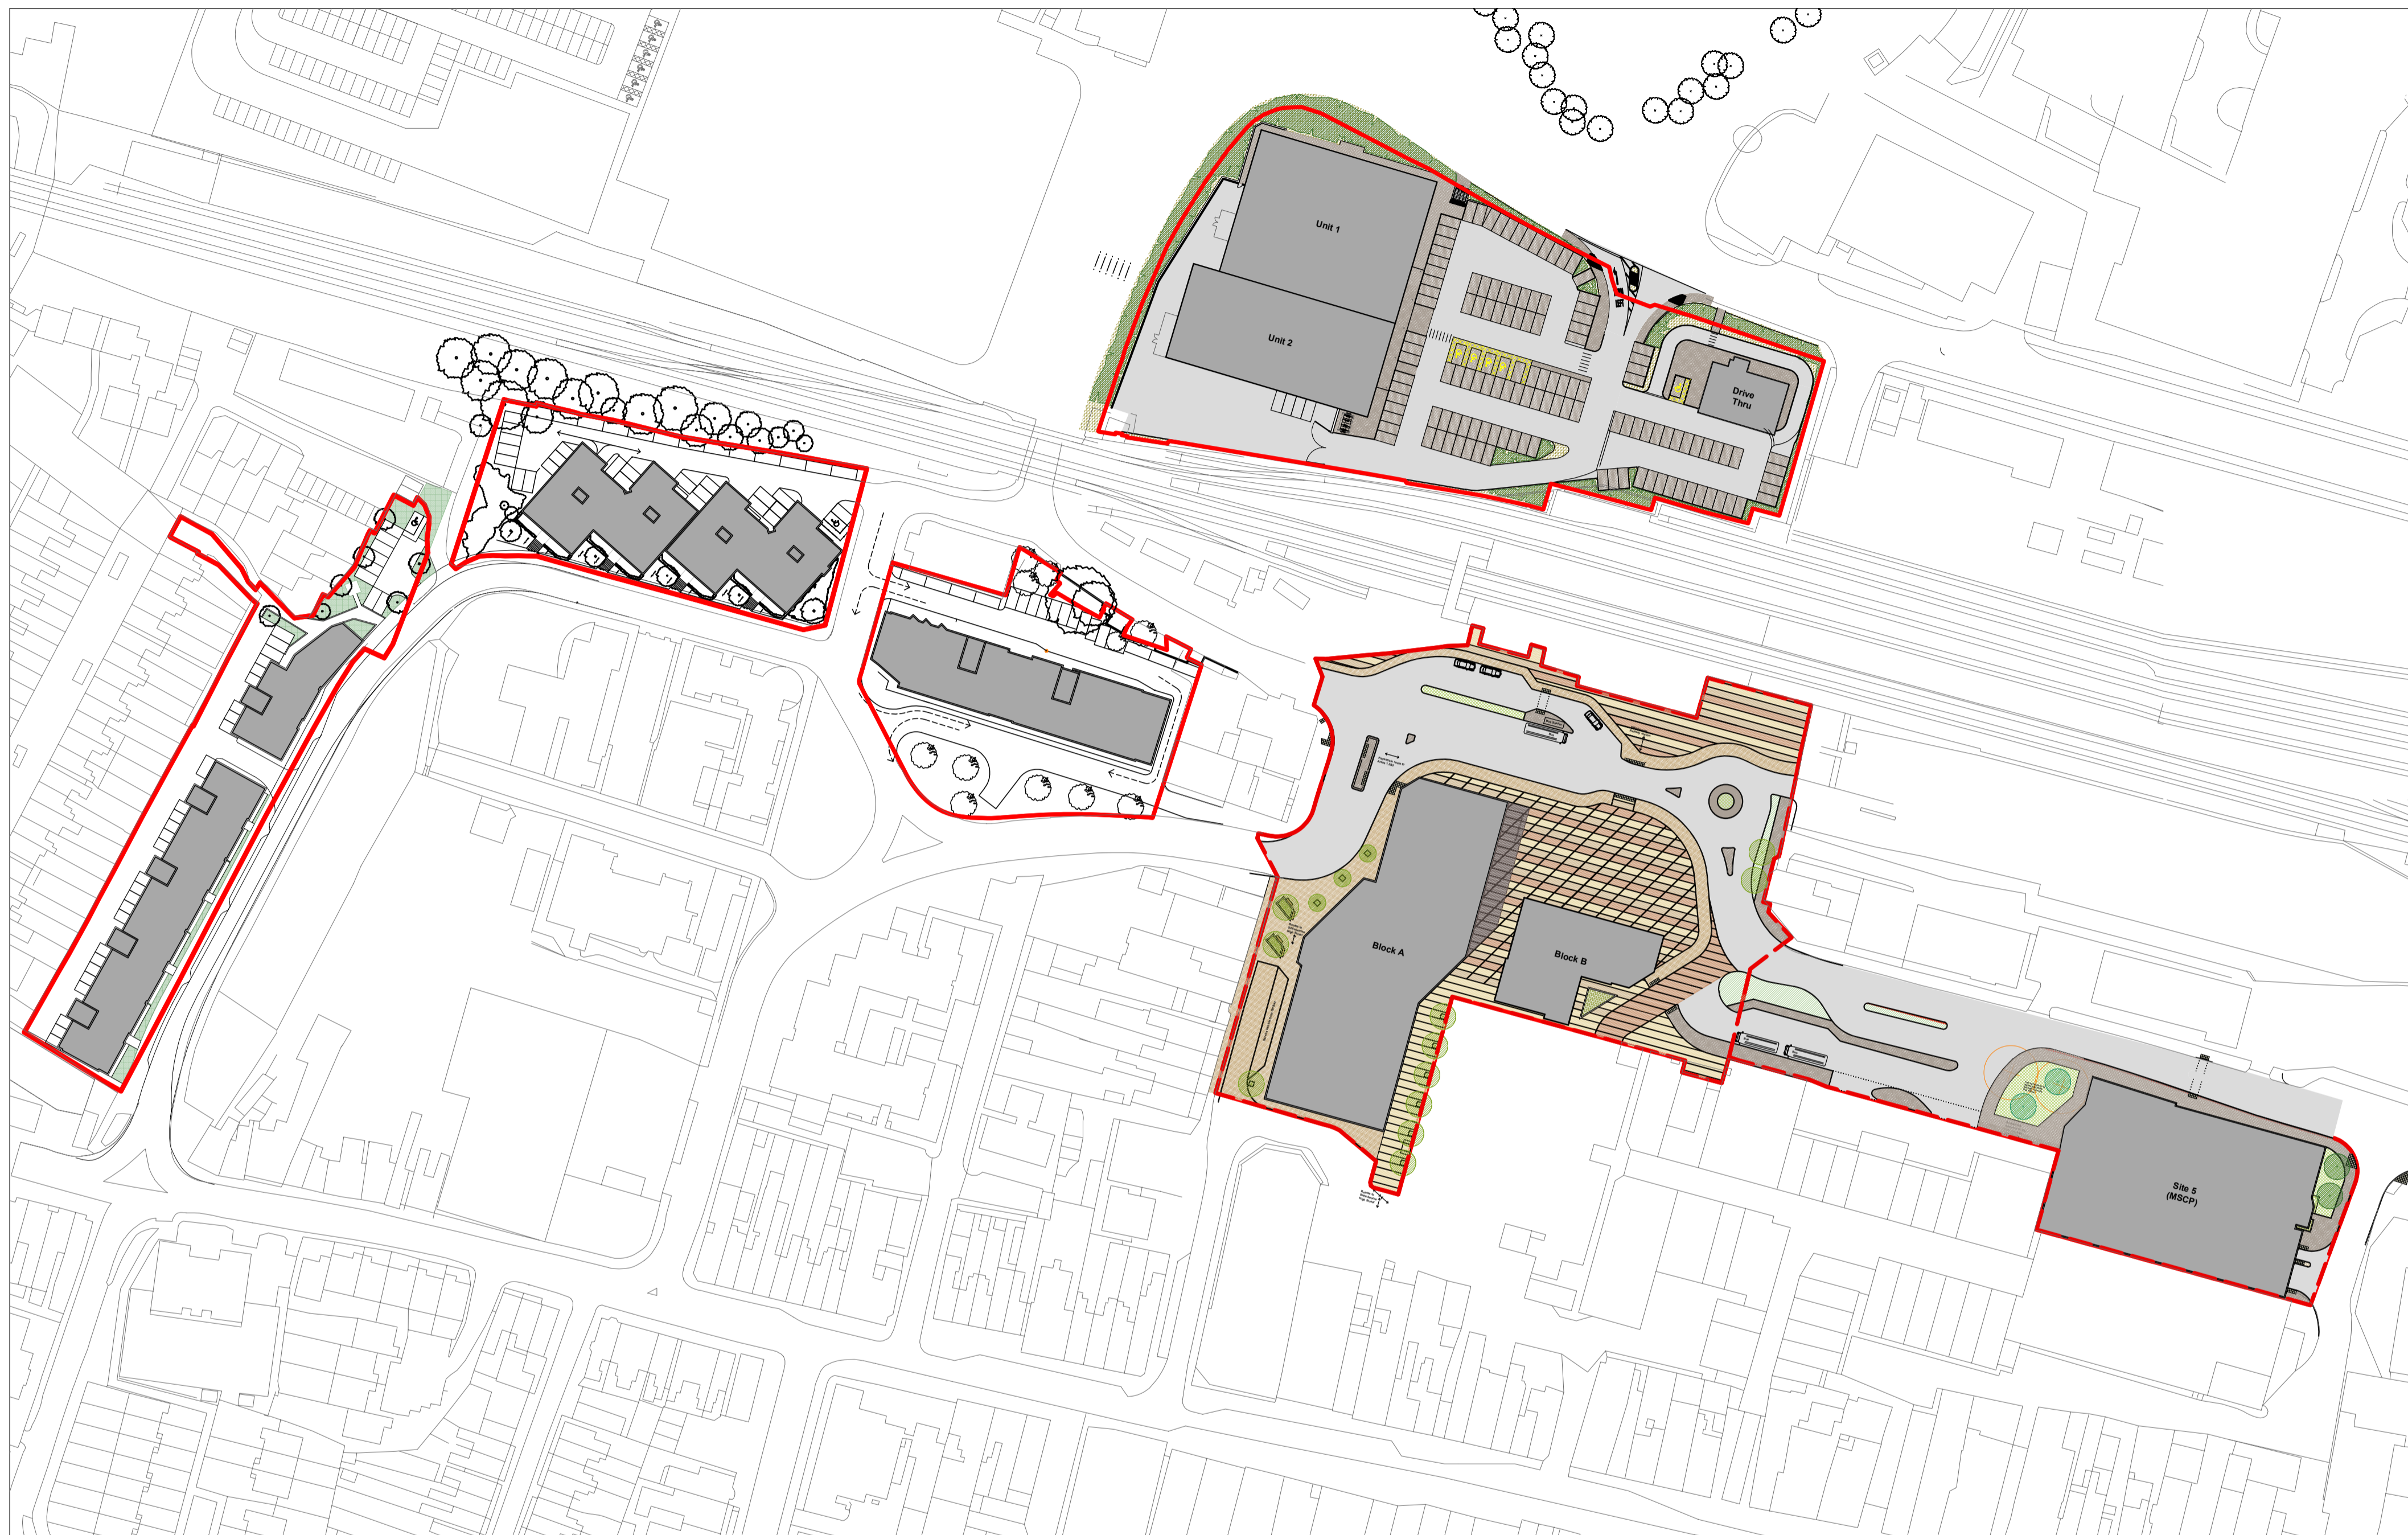


# Document 7 - Masterplan

The copyright of this drawing is vested with Corstorphine & Wright Ltd and must not be copied or reproduced without the consent of the company.  
 Figured dimensions only to be taken from this drawing. DO NOT SCALE.  
 All contractors must visit the site and be responsible for checking all setting out dimensions and notifying the architect of any discrepancies prior to any manufacture or construction work.


NOTES:

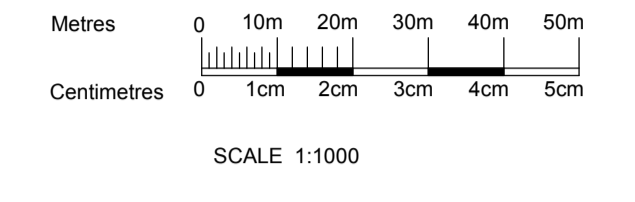

**PRELIMINARY**

**1** PROPOSED MASTERPLAN  
 SCALE 1:1000

--- APPLICATION SITE  
 --- OTHER LAND IN LANDLORDS OWNERSHIP

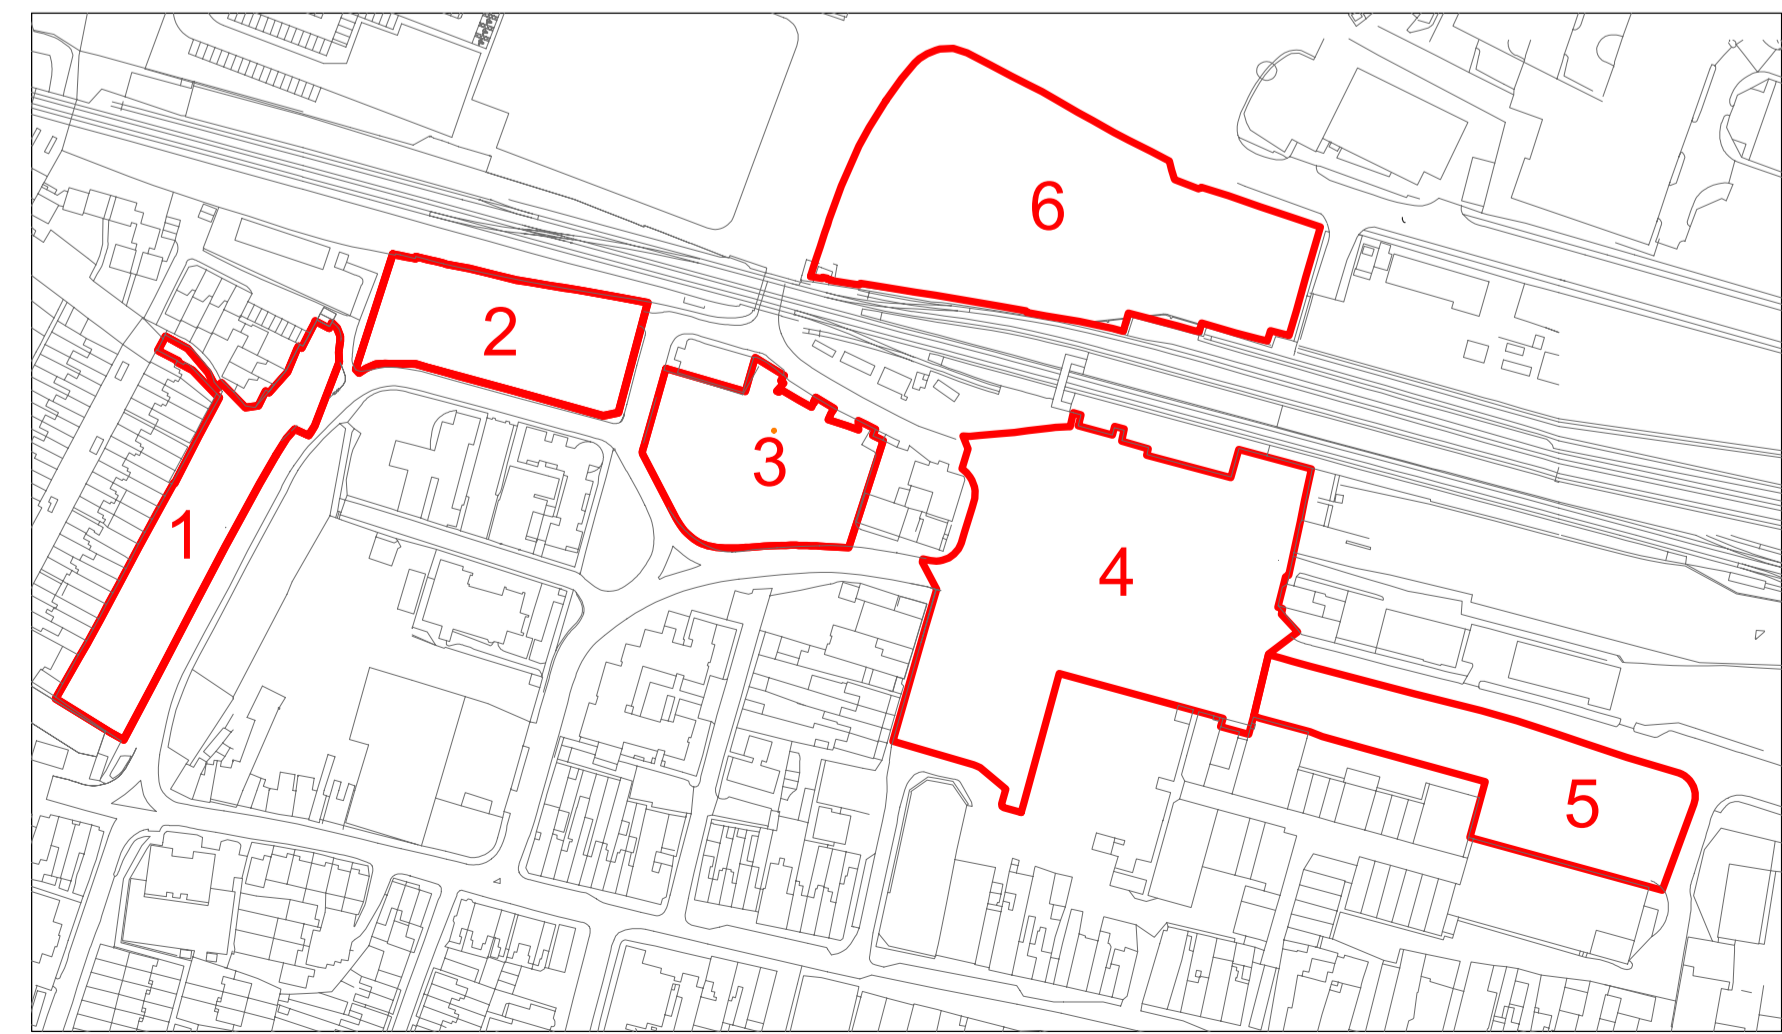

A	19.09.16 AM	Sites 4 & 5 updated	CW
Rev	Date	Initial	Notes

**PLANNING APPLICATION**

Client  
 SPIRIT OF SITTINGBOURNE LLP

Project  
**THE SPIRIT OF SITTINGBOURNE**

Drawing Title  
 MASTERPLAN

Drawn	Checked	Paper Size	Scale	Date
AM	-	A1	1:1000	MARCH 2016
Project No.	15090	Drawing No.	100	Revision
				A

**CORSTORPHINE + WRIGHT ARCHITECTS**

London  
 Warwick  
 Birmingham  
 Manchester  
 Liverpool  
 Newcastle  
 Canterbury  
 Dublin

Suite G3, The Old Brewery Business Centre,  
 75 Stour Street, Canterbury, Kent, CT1 2NR  
 Tel. 01227 786231 www.corstorphine-wright.com