



ANNEX C

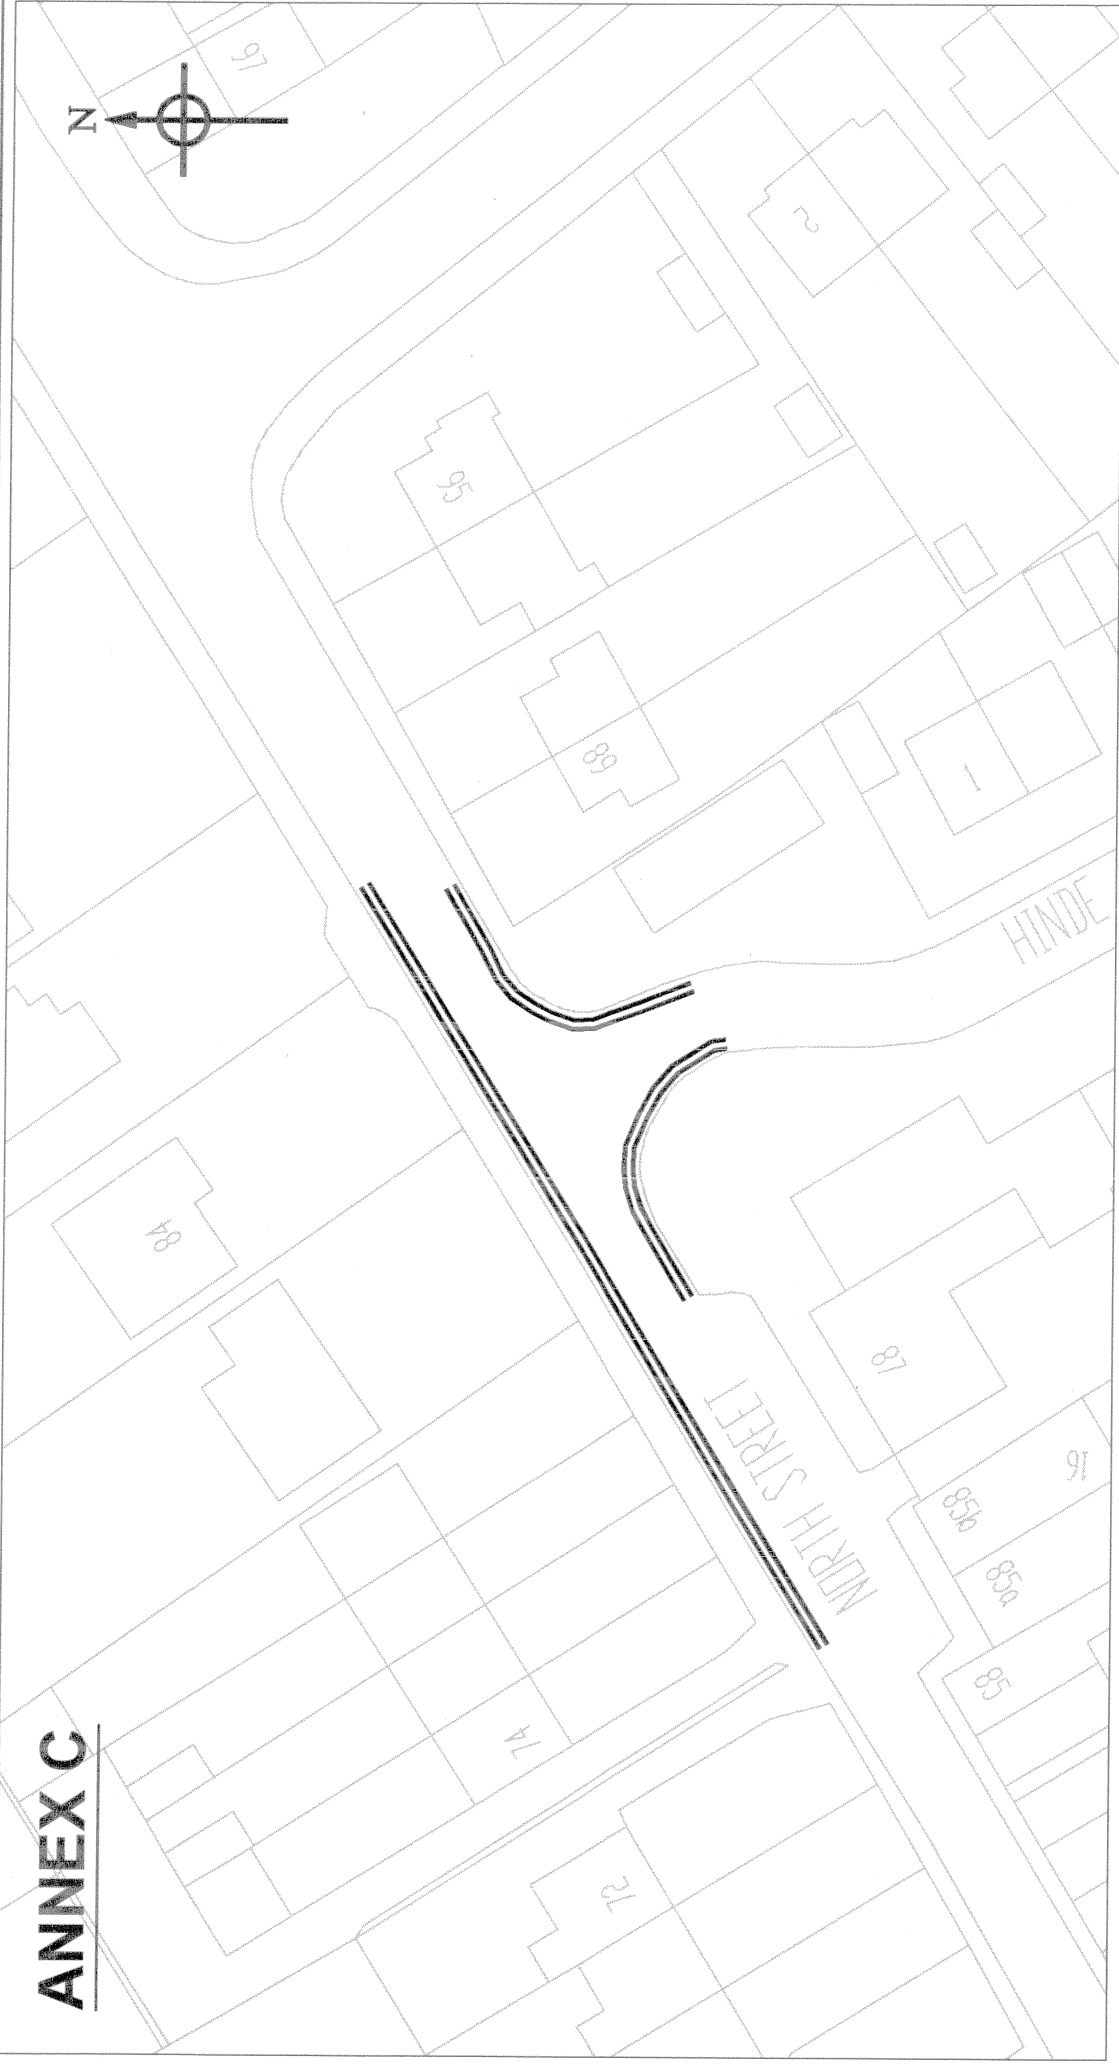


Majesty's Stationery Office © Crown copyright. Unauthorised
 reproduction infringes Crown copyright and may lead to
 prosecution or civil proceedings.
 Swale Borough Council, LA079626, 2003




Swale
 BOROUGH COUNCIL
 NORTH KENT COAST

DRAWN	BOC
DATE	Oct 06
SCALE	1:500
ES/2738/26	

<u>Key</u>
 Double Yellow Lines
North Street Junc with Hinde Close, Sittingbourne – Proposed Double yellow lines

ANNEX C

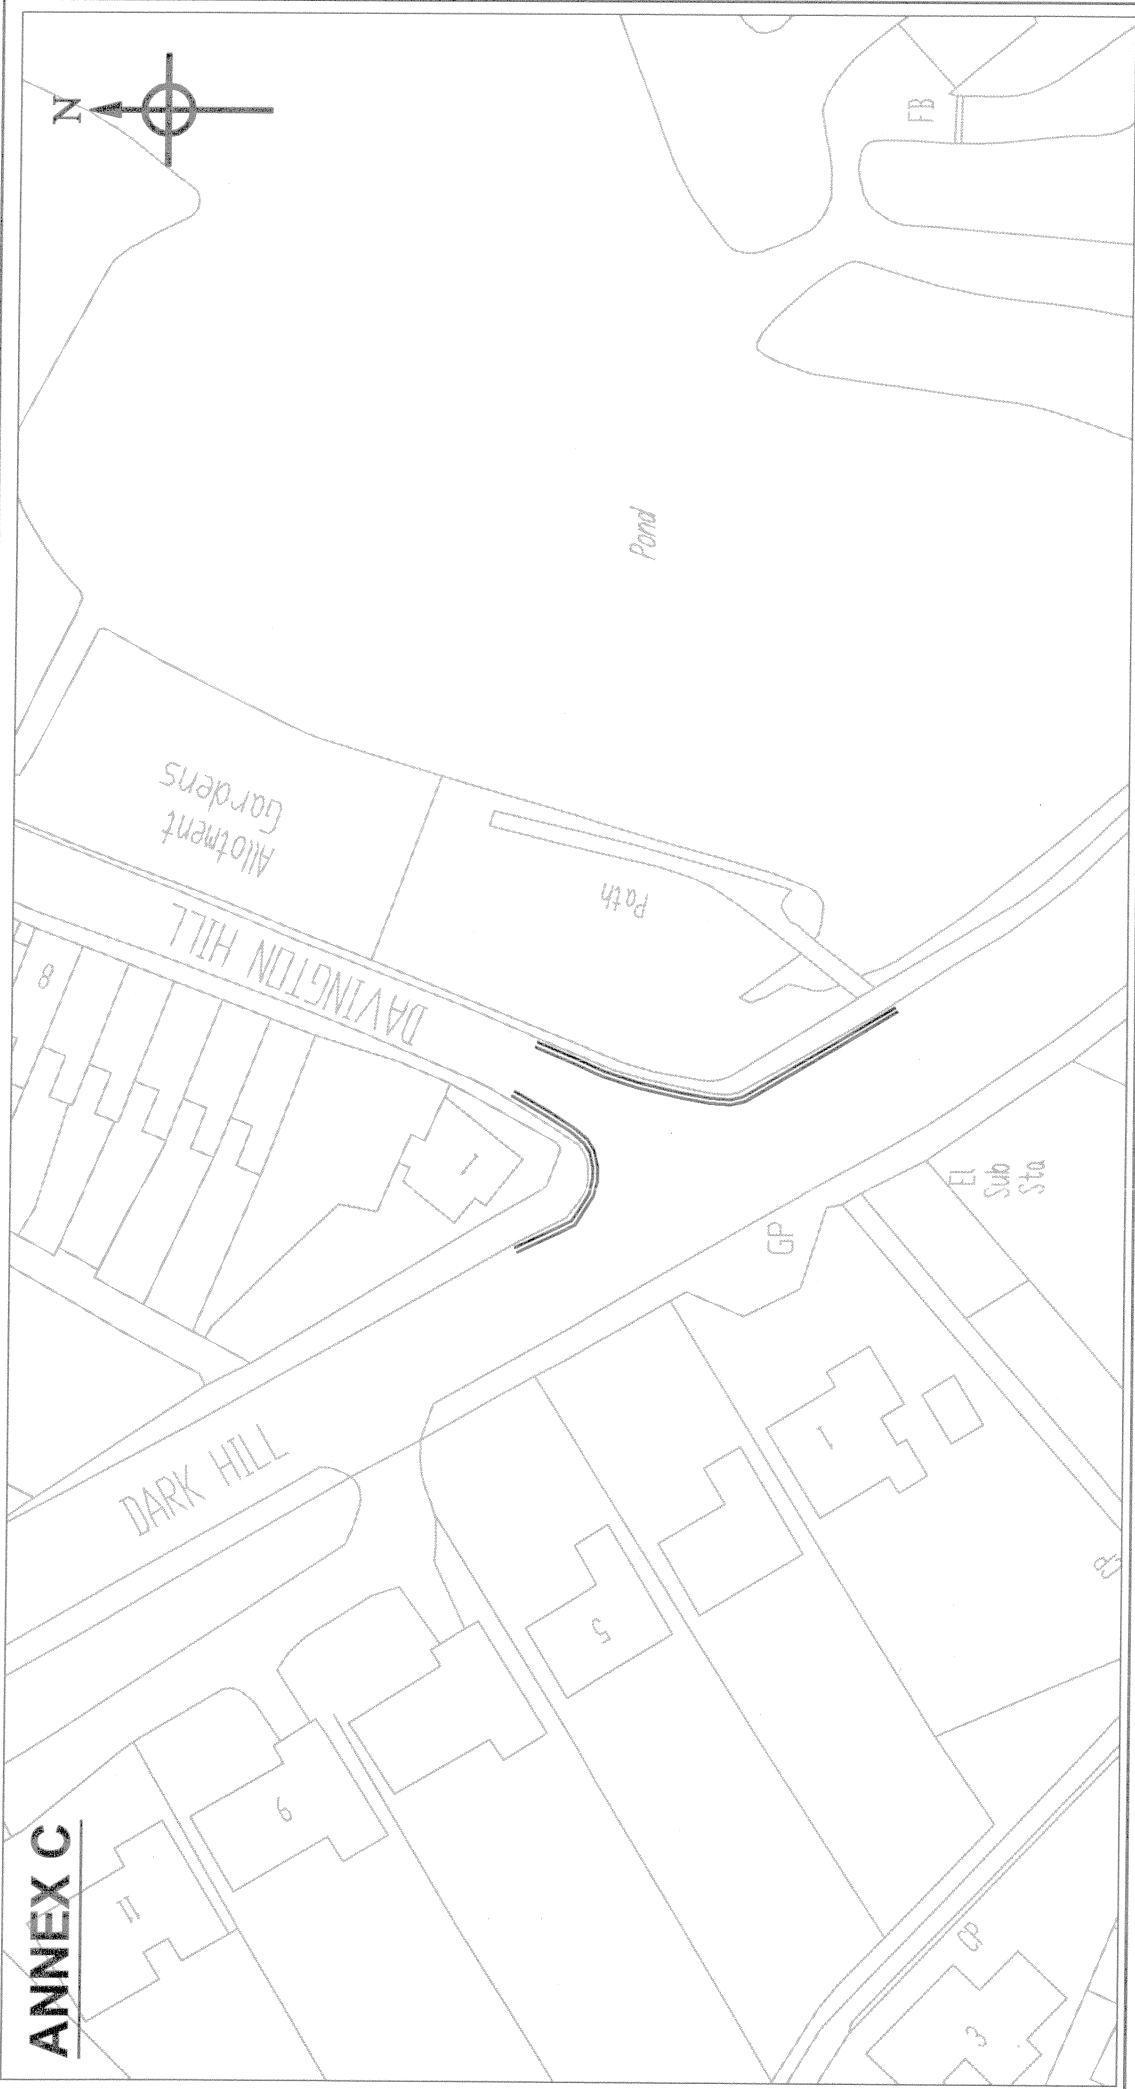

Key

Double Yellow Lines

Dark Hill junction With Davington Hill, Faversham
 - Proposed Double Yellow Lines.


DRAWN	BOC
DATE	Sept 06
SCALE	N.T.S
ES/2738/20	

Ms Jesty's Stationery Office © Crown copyright. Unauthorised reproduction infringes Crown copyright and may lead to prosecution or civil proceedings.
 Swale Borough Council, LA079655, 2001



ANNEX C

PH
206

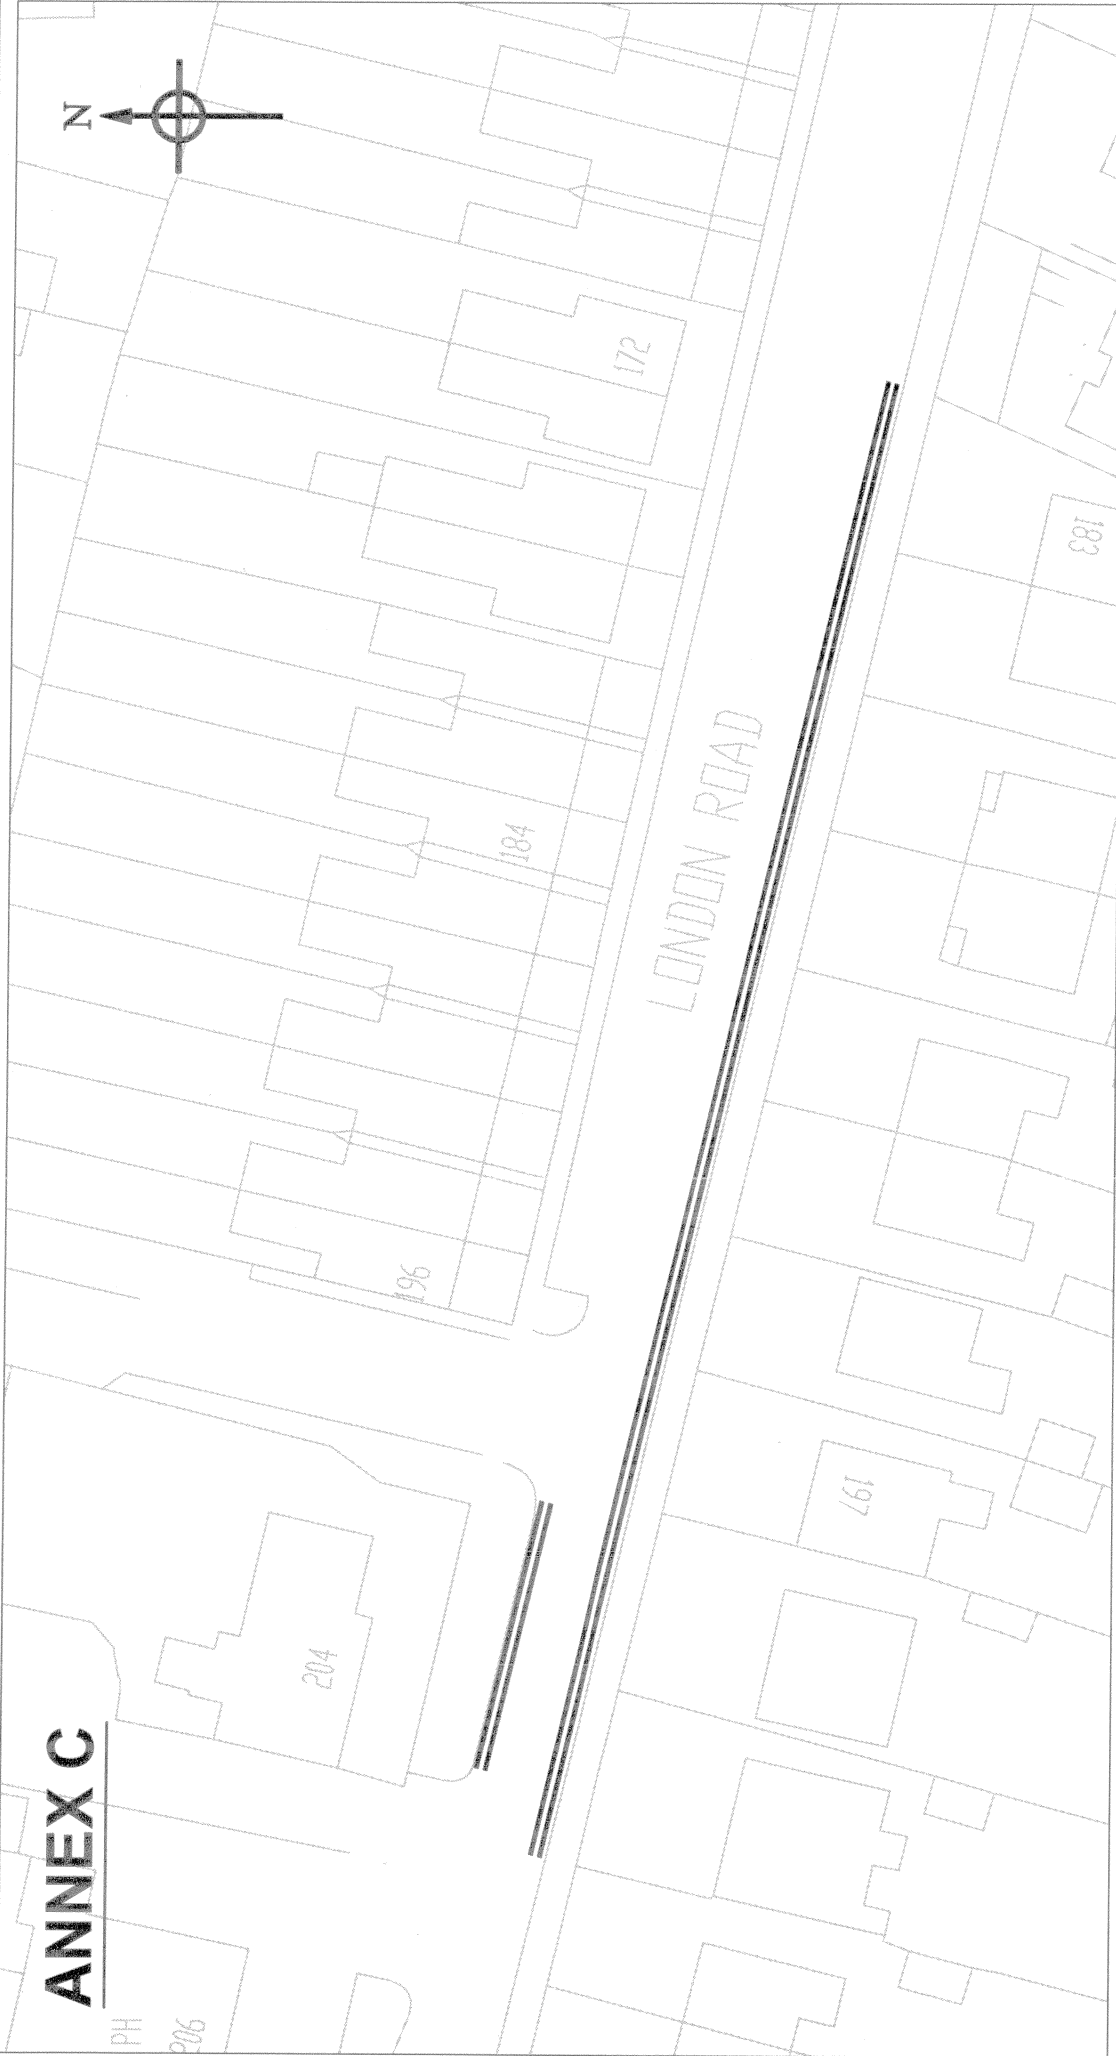


Magistry's Stationery Office © Crown copyright. Unauthorised reproduction infringes Crown copyright and may lead to prosecution. Swale Borough Council LA079666, 2008



DRAWN	BOC
DATE	Oct 06
SCALE	1:500
ES/2738/27	

<p>Key</p> <p>Double Yellow Lines</p>	<p>London Road, Sittingbourne – Proposed Double Yellow lines</p>
--	--

ANNEX C

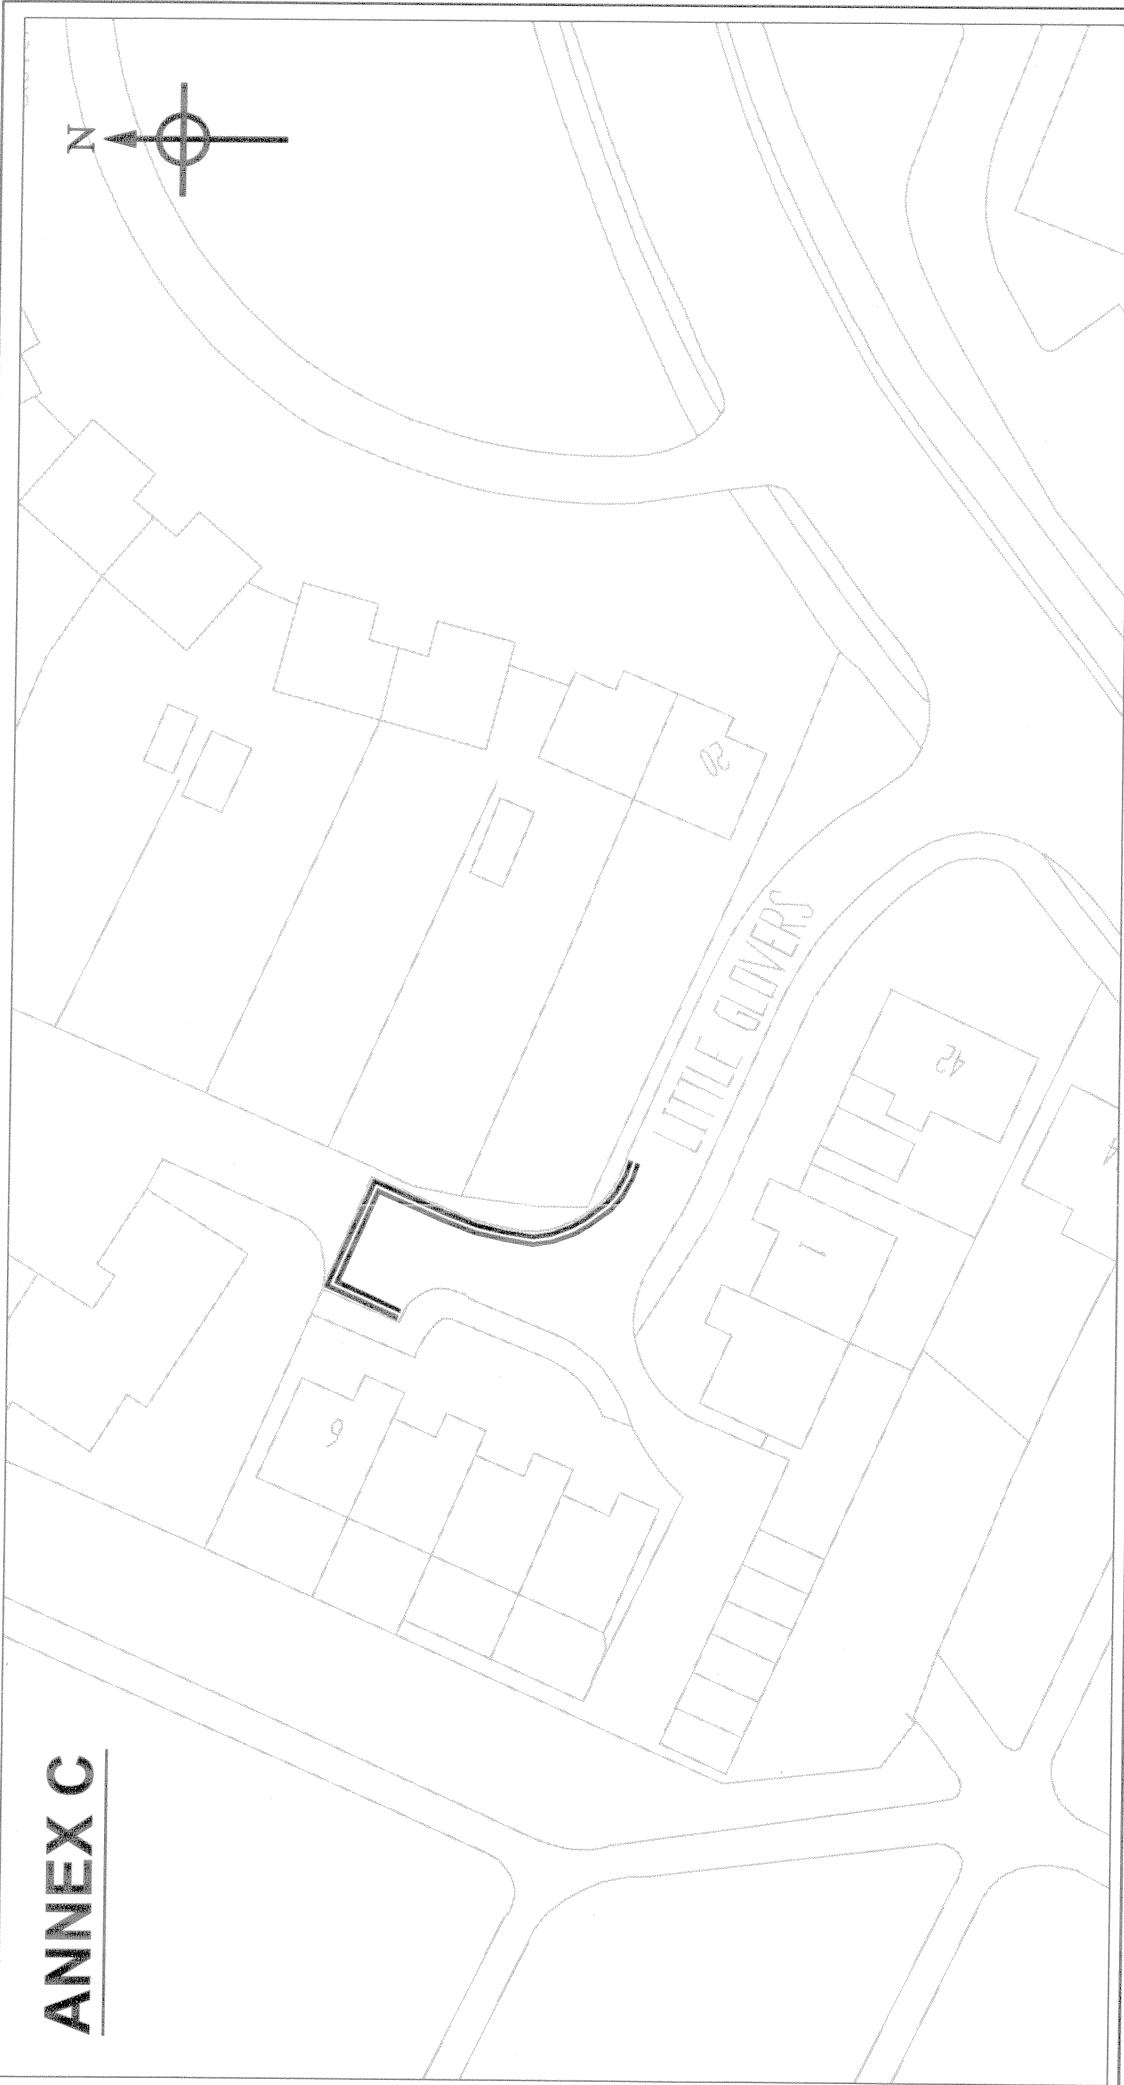

Her Majesty's Stationery Office (HMSO) Crown Copyright. Unauthorised reproduction infringes Crown Copyright and may lead to prosecution or civil proceedings. Swale Borough Council, LA079526, 2801.



DRAWN	BOC
DATE	Oct 06
SCALE	1:500
ES/2738/28	

<u>Key</u>
Double Yellow Lines
Little Glovers, Sittingbourne – Proposed Double Yellow lines