


# ANNEX B

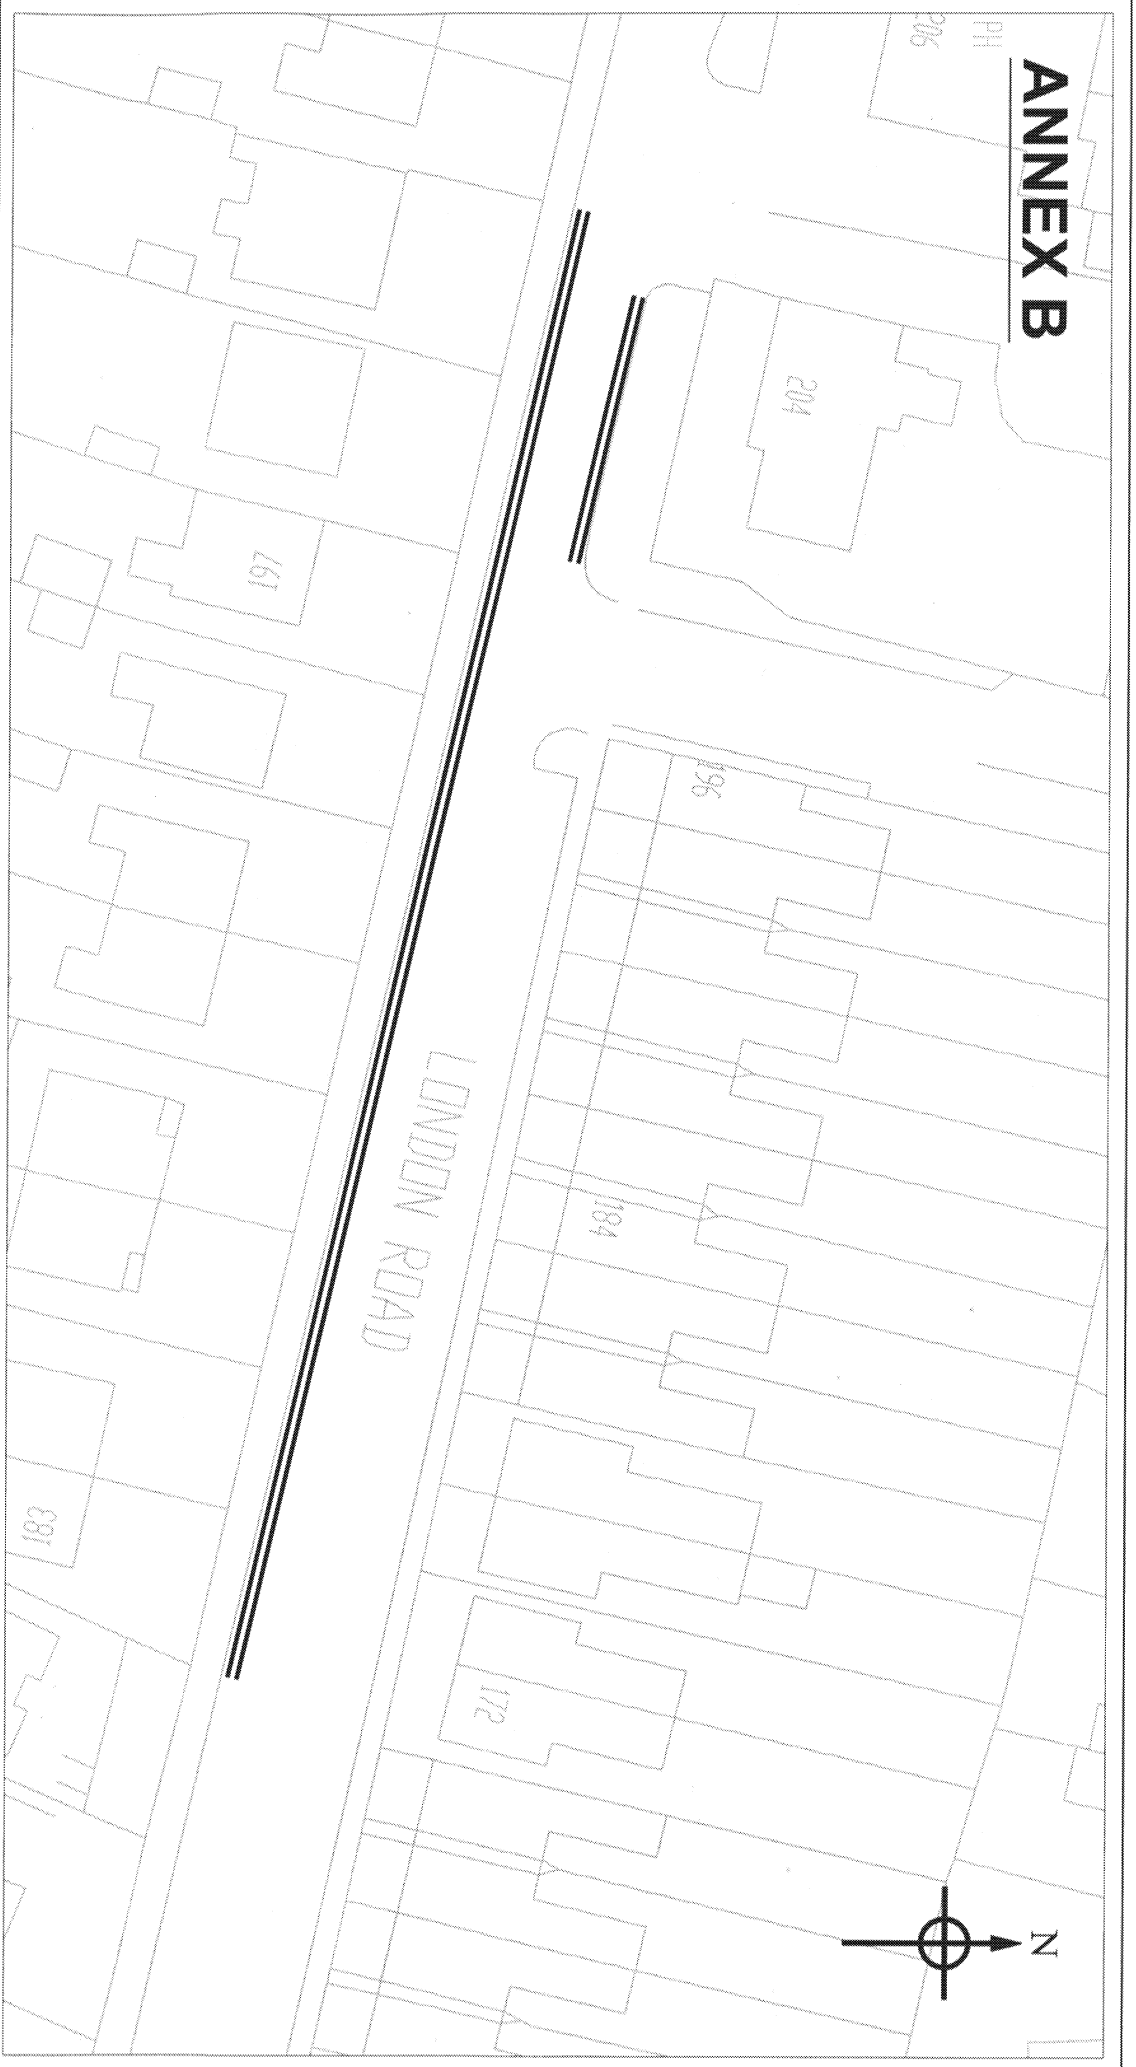

Key  
 Double Yellow Lines

London Road, Sittingbourne – Proposed Double Yellow lines

|       |        |
|-------|--------|
| DRAWN | BOC    |
| DATE  | Oct 06 |
| SCALE | 1:500  |

ES/2738/27

H Majesty's Stationery Office (© Crown copyright. Unauthorised reproduction infringes Crown copyright and may lead to prosecution or civil proceedings. Swale Borough Council, LA079626, 2001)

