

Key

==== Double Yellow Lines


Queenborough Road, Sheppey —
Proposed Double Yellow Lines



DRAWN	BOC
DATE	Oct 07
SCALE	1:500


ES/2738/27


Majesty's Stationery Office (C) Crown copyright. Unauthorised reproduction infringes Crown copyright and may lead to prosecution or civil proceedings.
Swale Borough Council, LA079626, 2003

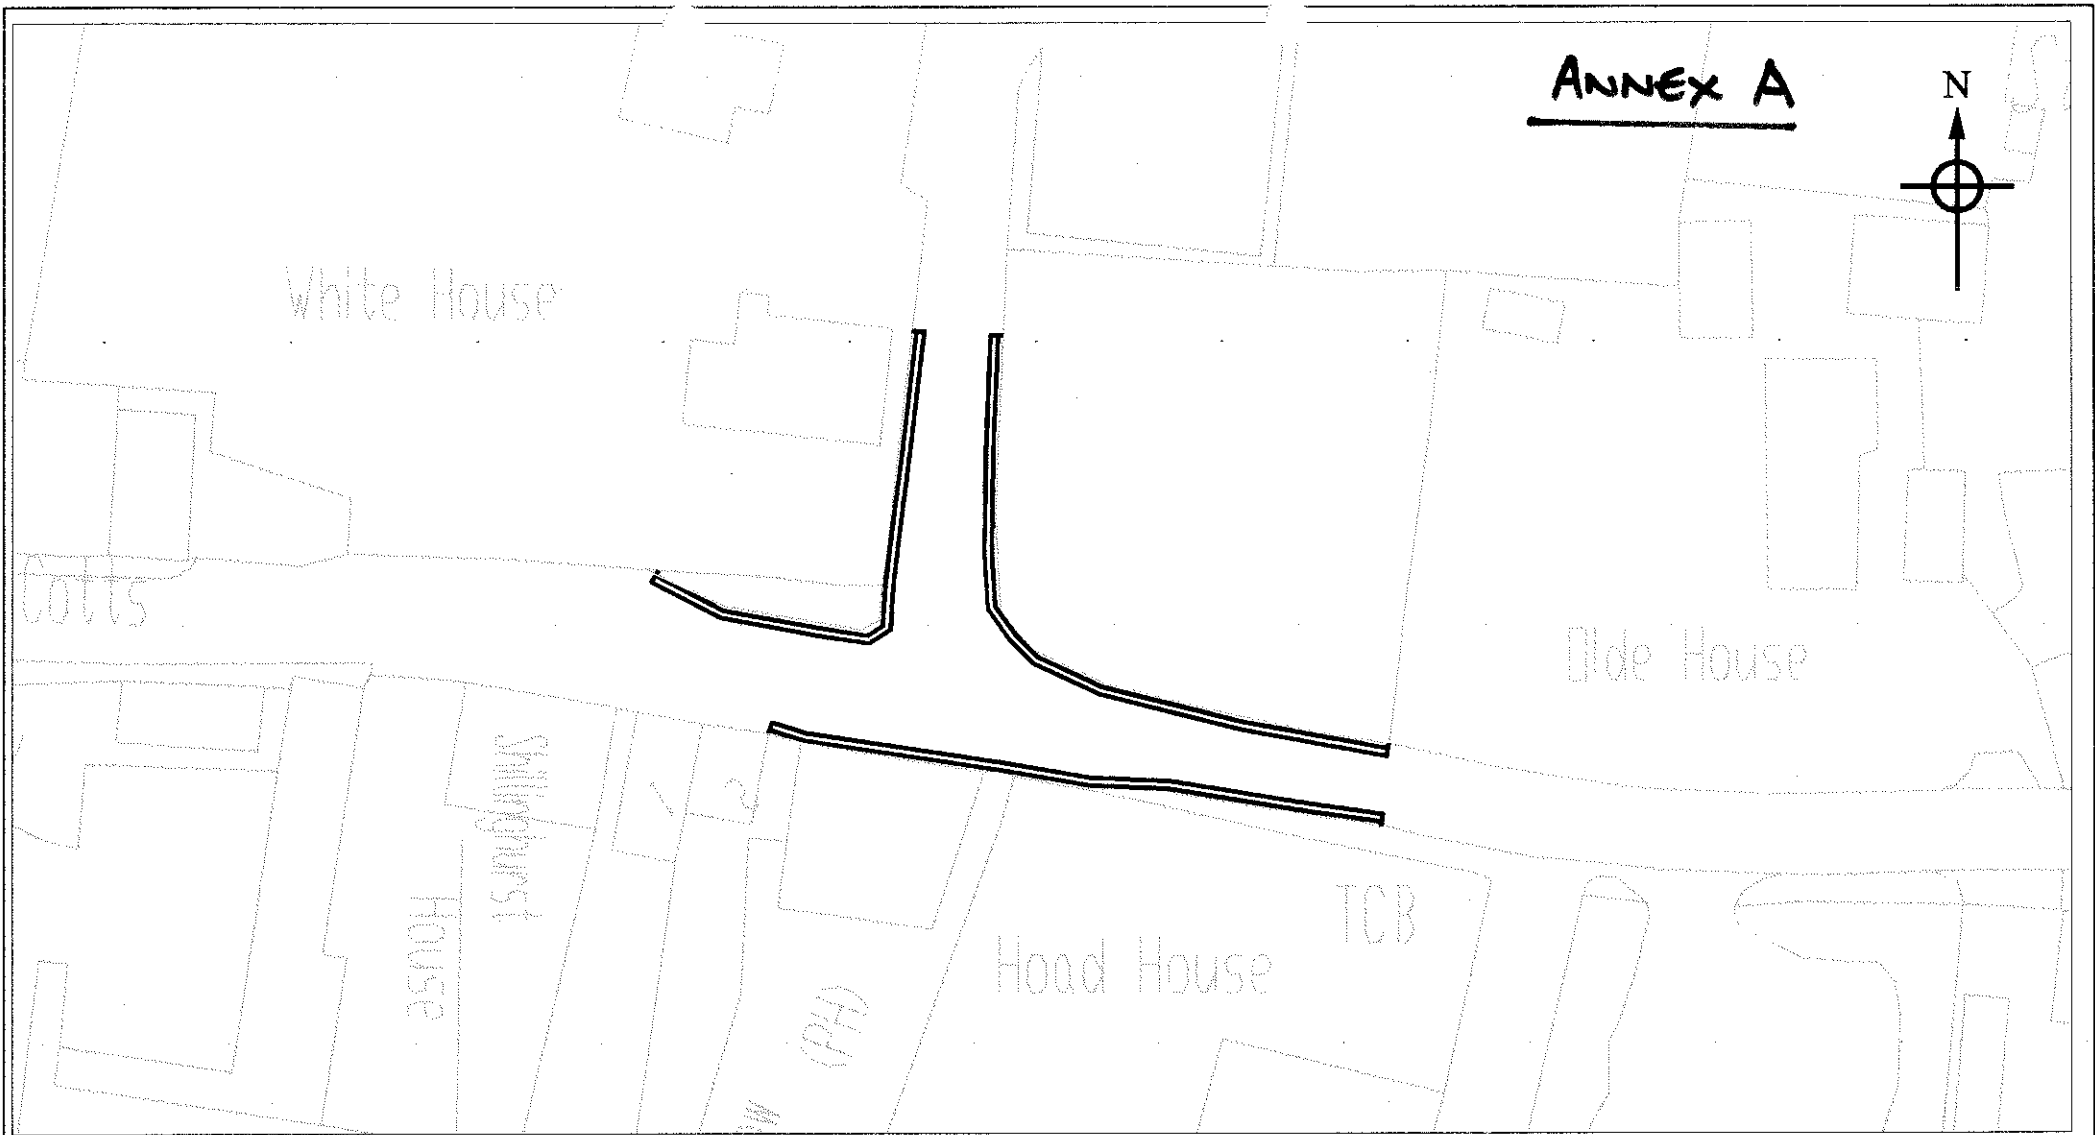



Key  Double Yellow Lines	DRAWN BOC	<small>Majesty's Stationery Office © Crown copyright. Unauthorised reproduction infringes Crown copyright and may lead to prosecution or civil proceedings. Swale Borough Council, LA079626, 2001</small> 
	DATE Oct 07	
	SCALE 1:500	
Oad Street junction with Munsgore Lane – Proposed Waiting Restrictions	ES/2738/43	

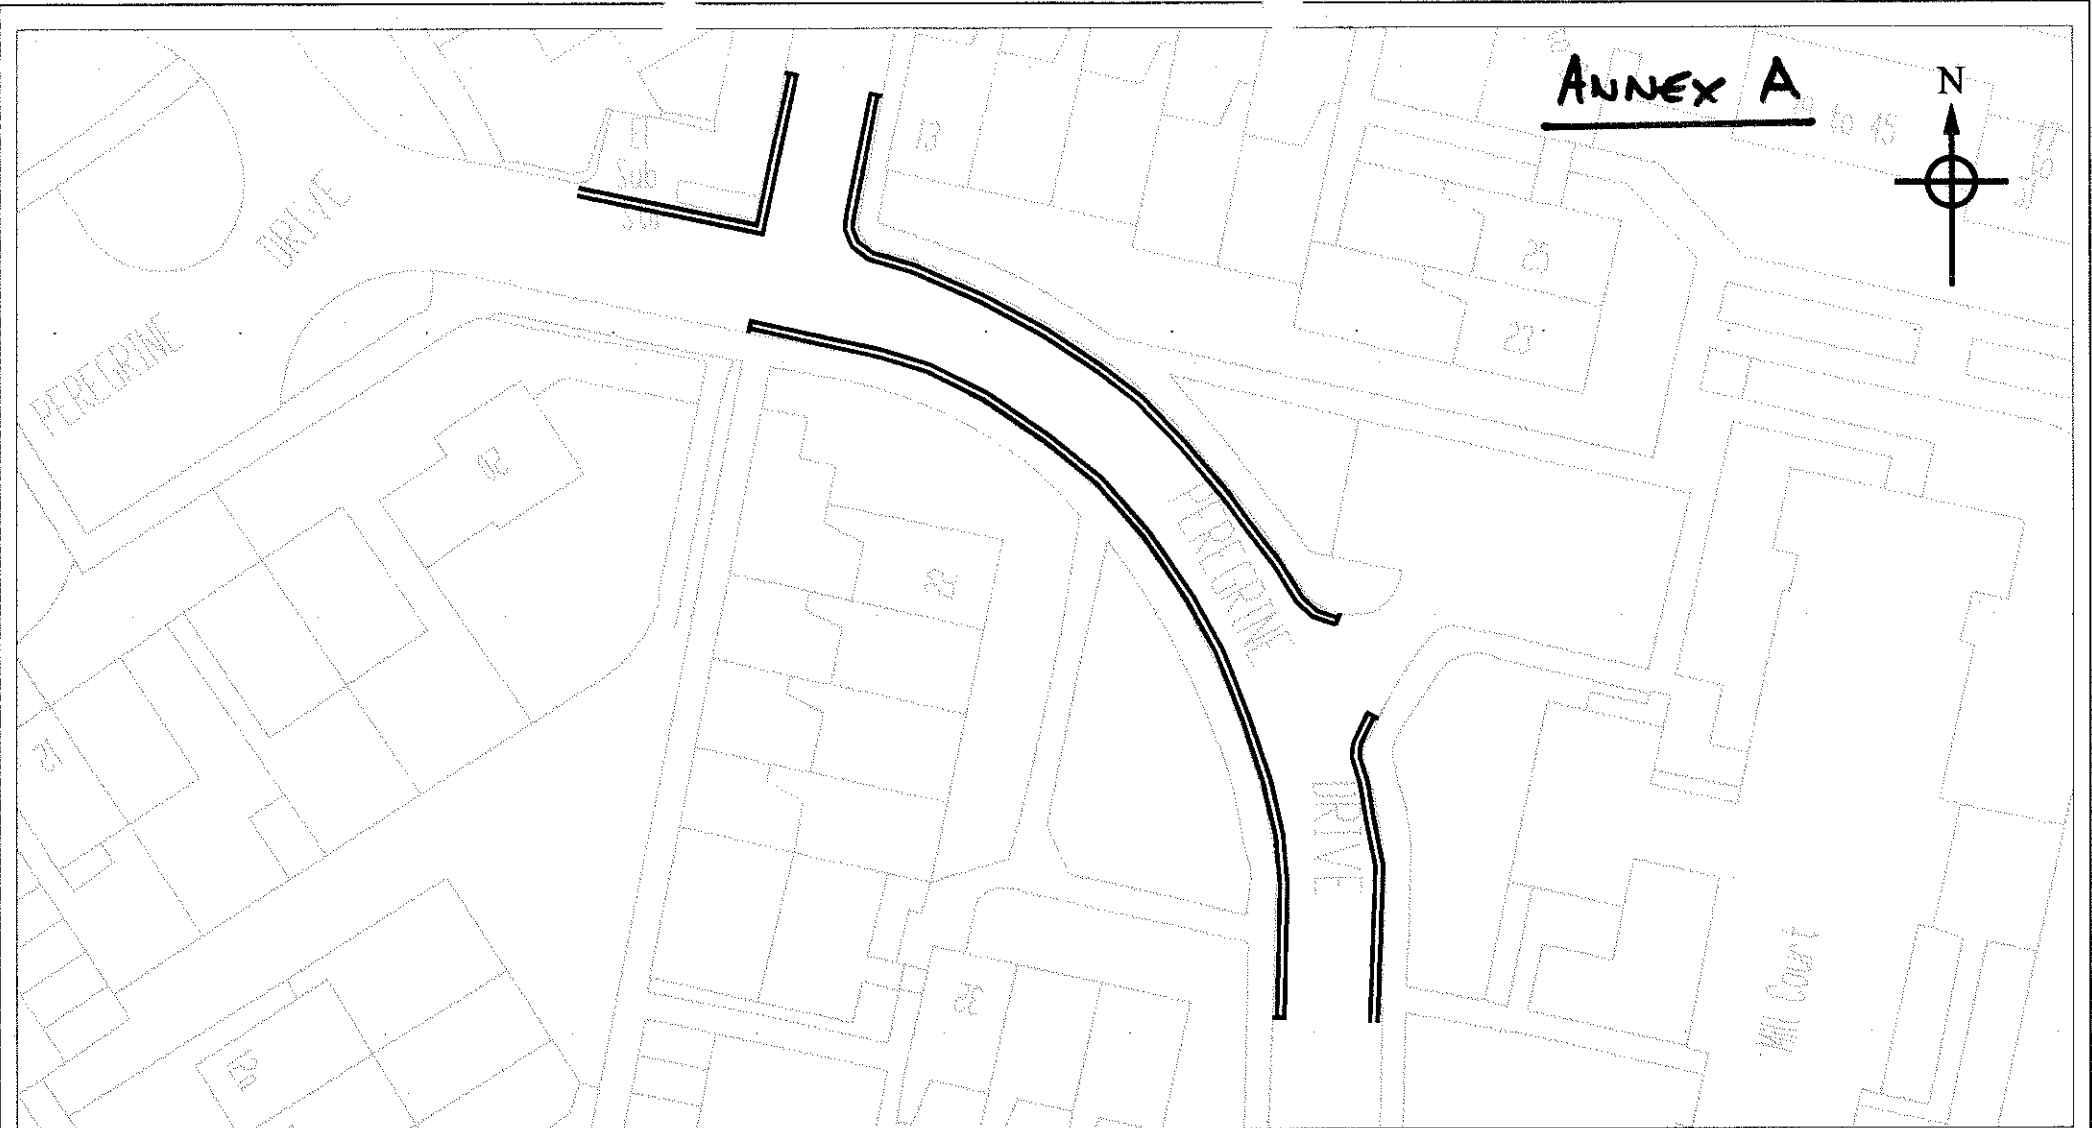

Key		Double Yellow Lines
-----	---	---------------------


DRAWN	BOC
DATE	Oct 07
SCALE	1:500

Majesty's Stationery Office (C) Crown copyright. Unauthorised reproduction infringes Crown copyright and may lead to prosecution or civil proceedings. Swale Borough Council, LA079626, 2001

Peregrine Drive, Sittingbourne –
Proposed Waiting Restrictions

ES/2738/44



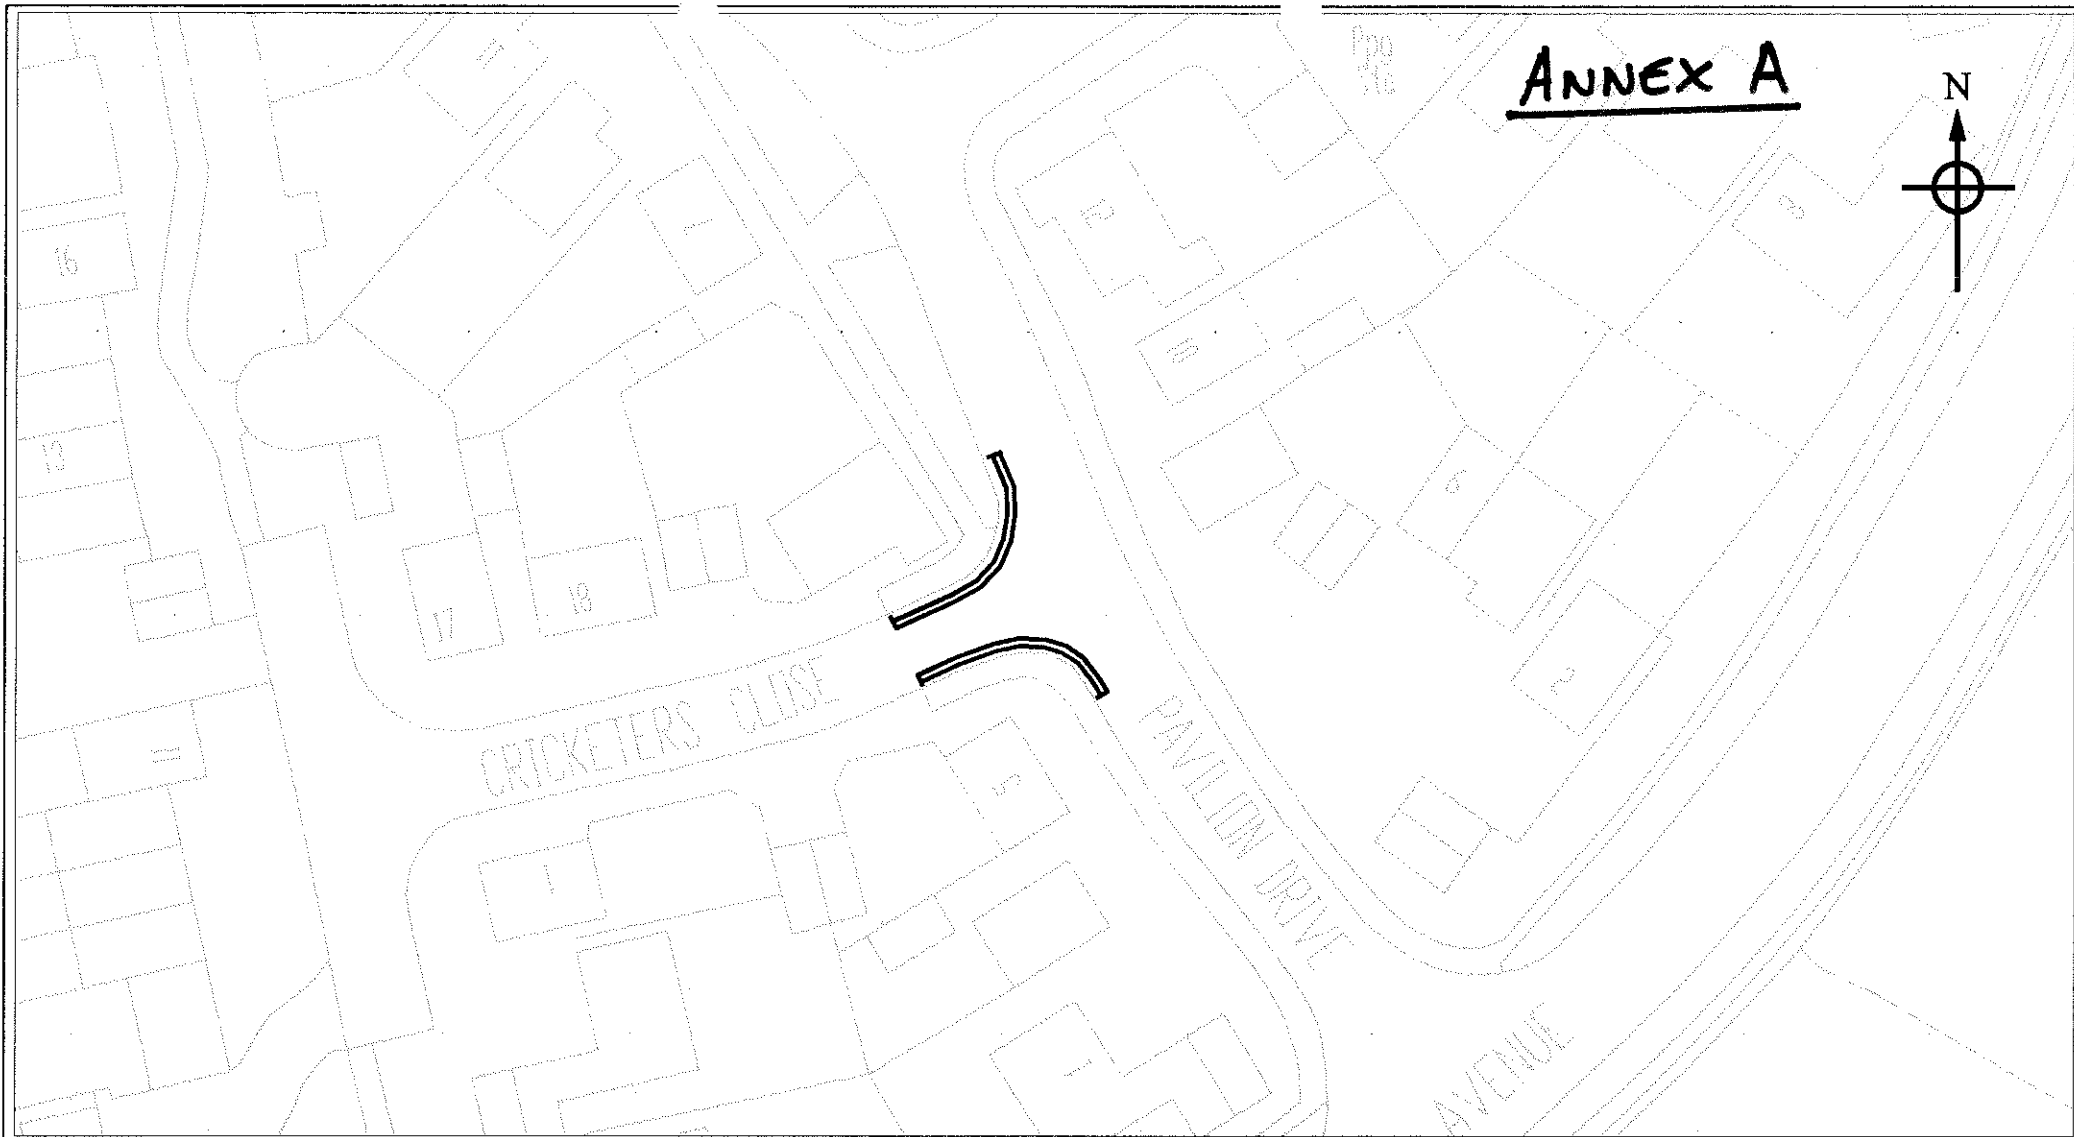

Key



Double Yellow Lines

Cricketers Close junction
with Pavilion Drive – Sittingbourne

DRAWN	BOC
DATE	Sep 07
SCALE	1:500

ES/2738/35

ANNEX A



Majesty's Stationery Office (C) Crown copyright. Unauthorised reproduction infringes Crown copyright and may lead to prosecution or civil proceedings.
Swale Borough Council, LA079626, 2001

