


Annex B

Swale
BOROUGH COUNCIL
LEICESTERSHIRE

Honeysuckle Ct/Sunny Bank, Sittingbourne

Kent, ME

Scale: 1:500
Date: 16/06/2009

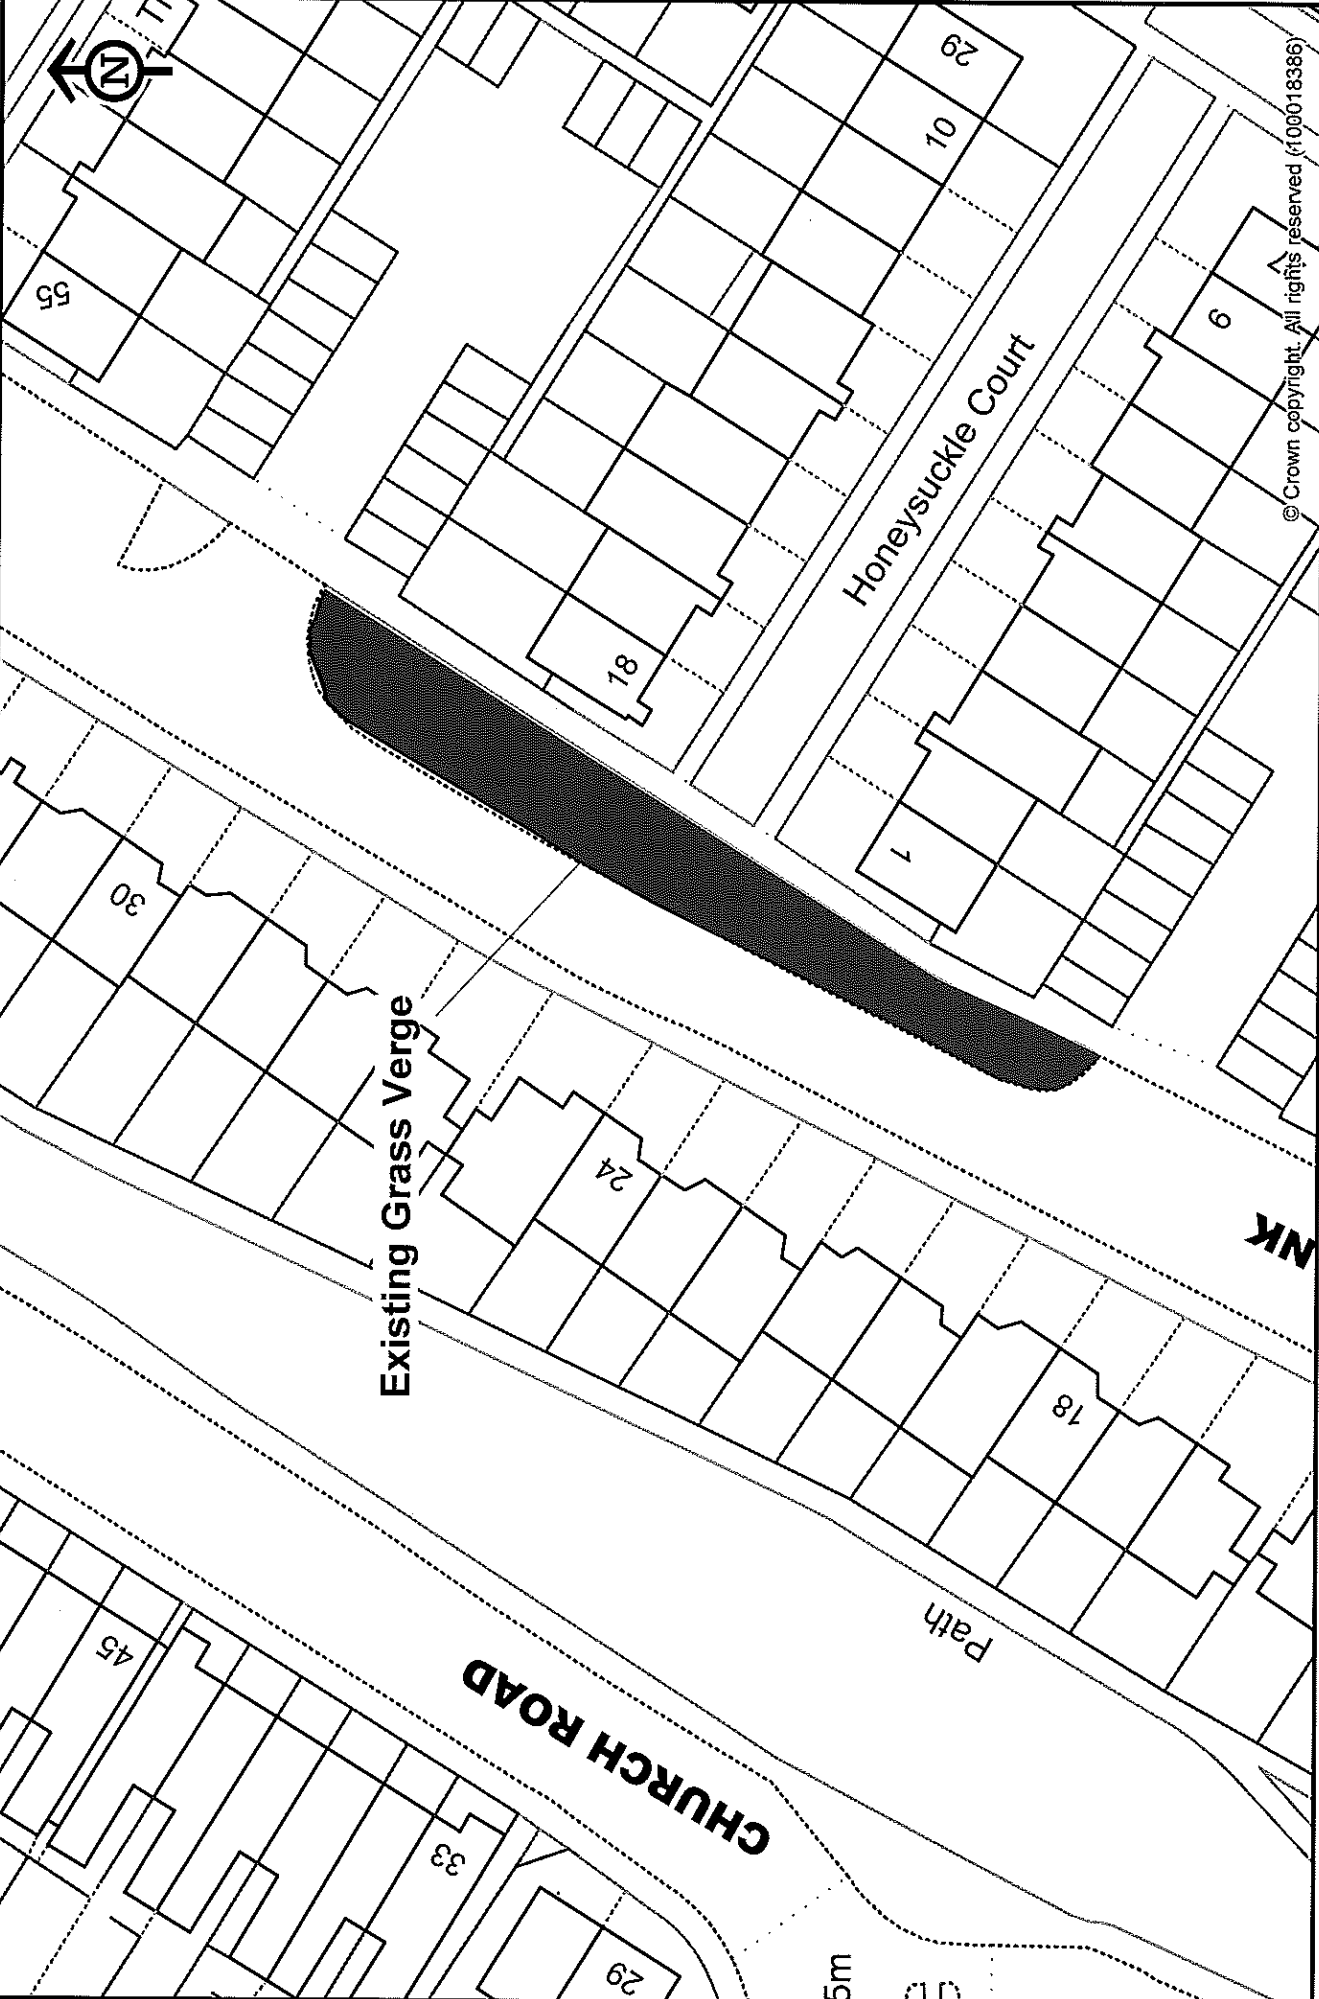

© Crown copyright. All rights reserved (100018386)