


ANNEX F

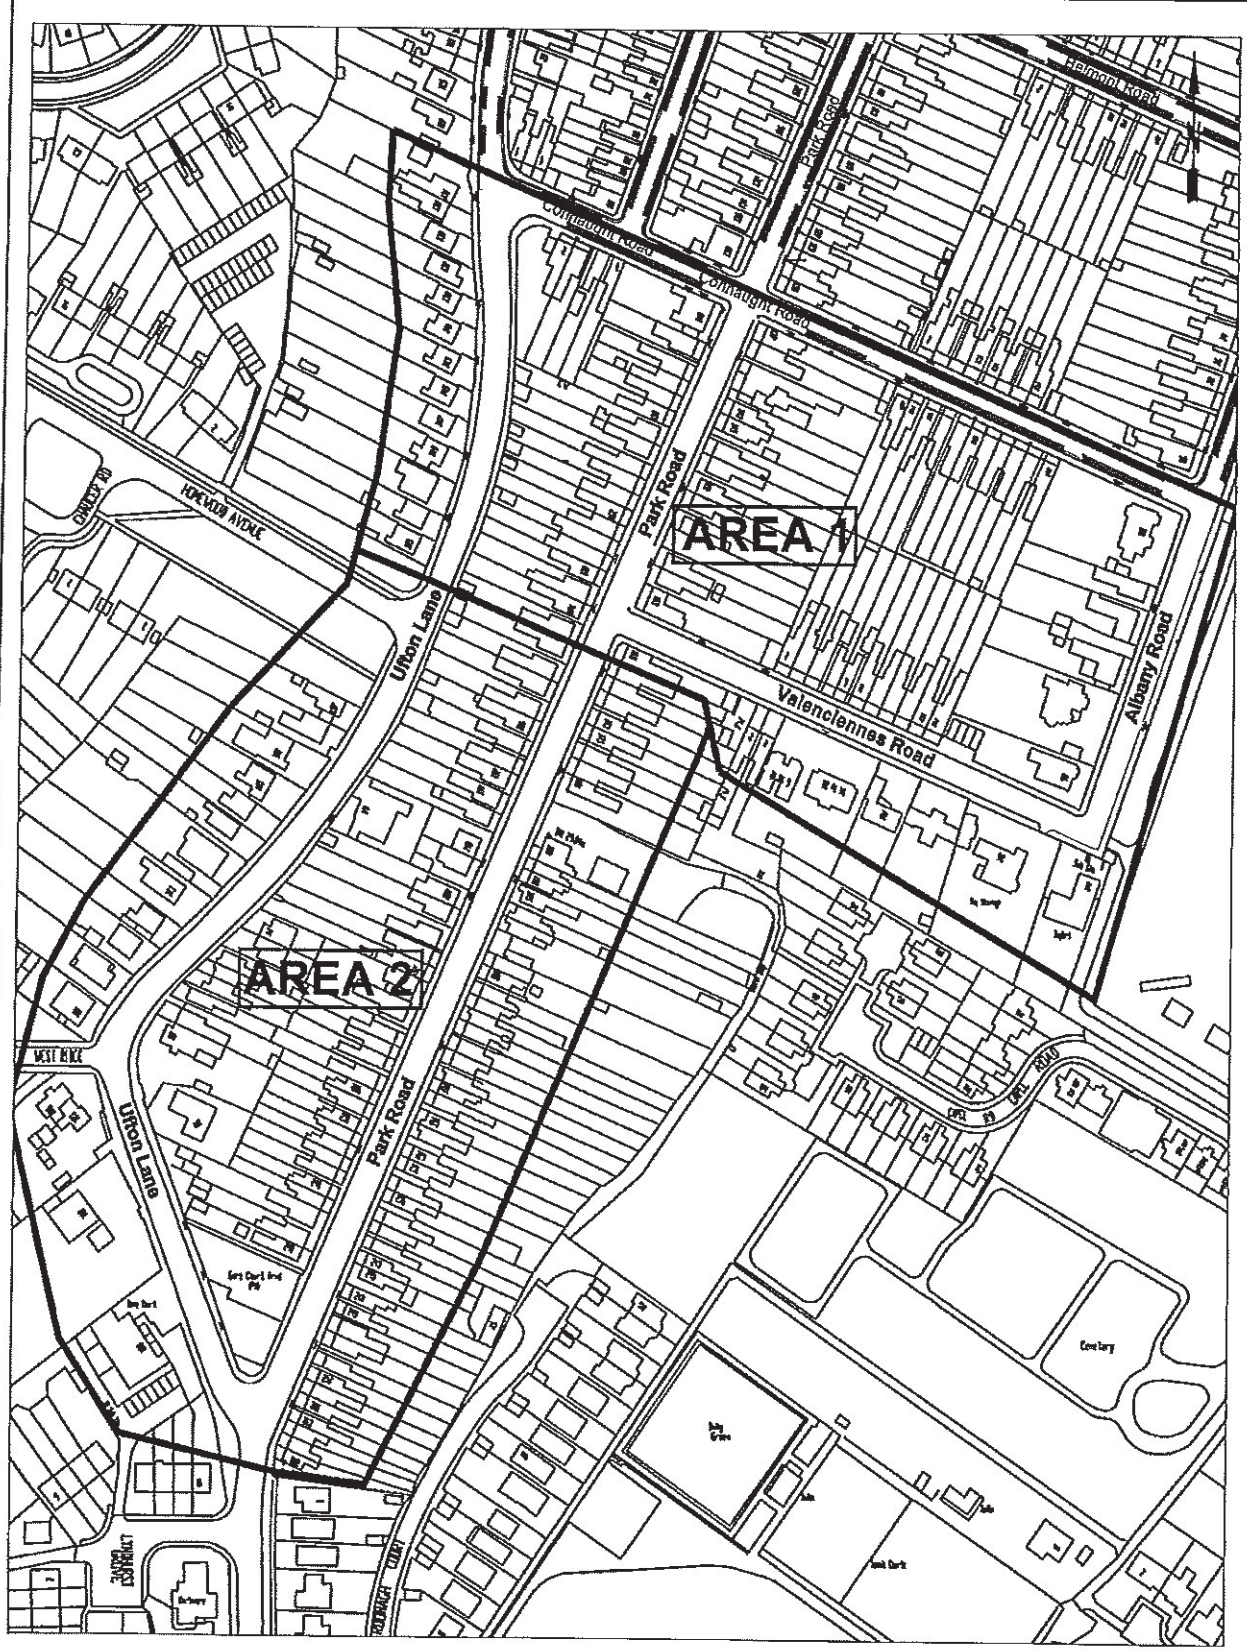

TITLE

Sittingbourne Residents Parking Scheme - Consultation Area

DRAWN	BOC
FILE REF.	
DATE	Nov 09
SCALE	N.T.S
DRAWING NUMBER	

ANNEX G.

Dear Sir/Madam

I would like to object to the proposed extension prohibition of waiting at all times (colourable yellow lines) on the west side of Wised Lane. Where I live I have very limited off street parking and therefore myself and my visitors have to park in the road at certain times. The proposed changes will prevent parking for the entire bottom end of Wised Lane (at certain times), forcing us to park in adjacent roads all of which have limited spaces for much of the time.

The current situation where parking is allowed on one side of Wised Lane acts to reduce speed from traffic coming down the hill, once this is stopped it will become a long straight stretch of road with the obvious speeding problems.

It must also be mentioned that the other vehicles which currently park in

this area will also move into the adjacent roads, causing problems to these residents - I would suggest this proposal is not solving any problems, only moving them down the road. Recently yellow lines have appeared at both ends of Wised Lane, is this not time to call a stop to this obsession with preventing people parking which I believe is the aim of our two local individuals?

Yours faithfully