

Key

-  Proposed Double Yellow Lines
-  Existing Double Yellow Lines


Dark Hill, Faversham - Proposed Double Yellow Lines

DRAWN	BOC
DATE	MAR 12
SCALE	NTS

ES/2738/61

Her Majesty's Stationery Office (HMSO) Crown copyright. Unauthorised reproduction infringes Crown copyright and may lead to prosecution or civil proceedings.
Swale Borough Council, LA079626, 2001



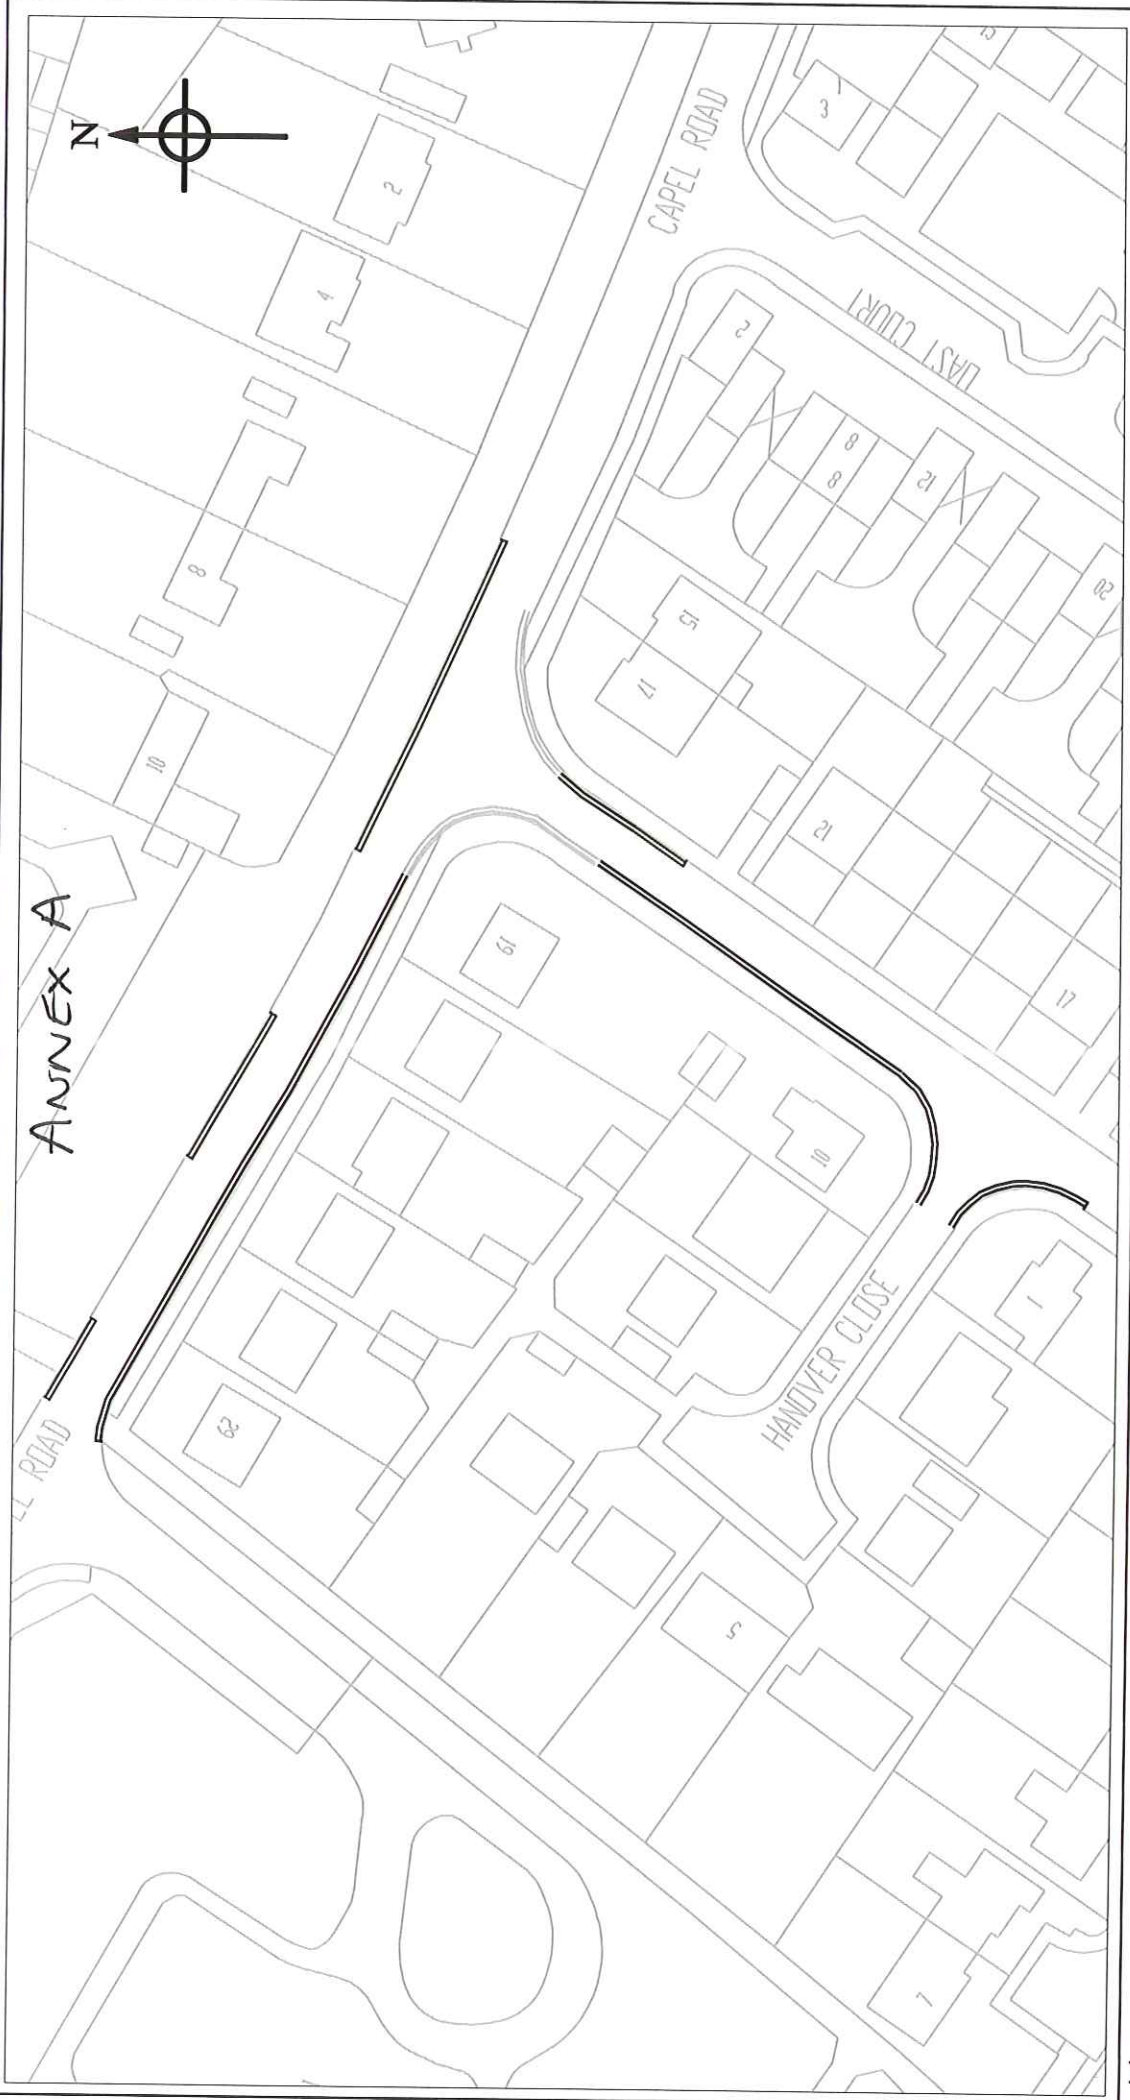

Key

-  Proposed Double Yellow Lines
-  Existing Double Yellow Lines




Capel Road Area, Sittingbourne - Proposed Waiting Restrictions

DRAWN	BOC
DATE	Mar 12
SCALE	N.T.S
ES/2738/121	

Majesty's Stationery Office (C) Crown copyright. Unauthorised reproduction or distribution is prohibited without the prior written permission of Swale Borough Council, LA079626, 2001






Key  Proposed Double Yellow Lines  Proposed Single Yellow Line  Existing Double Yellow Lines	DRAWN BOC	DATE Mar 12	SCALE N.T.S
	Unity Street, Sheerness - Proposed Parking Restrictions		
	ES/2738/80		

Majesty's Stationery Office (Crown copyright). Unauthorised reproduction infringes Crown copyright and may lead to prosecution or civil proceedings.
 Swale Borough Council, LA079626, 2001



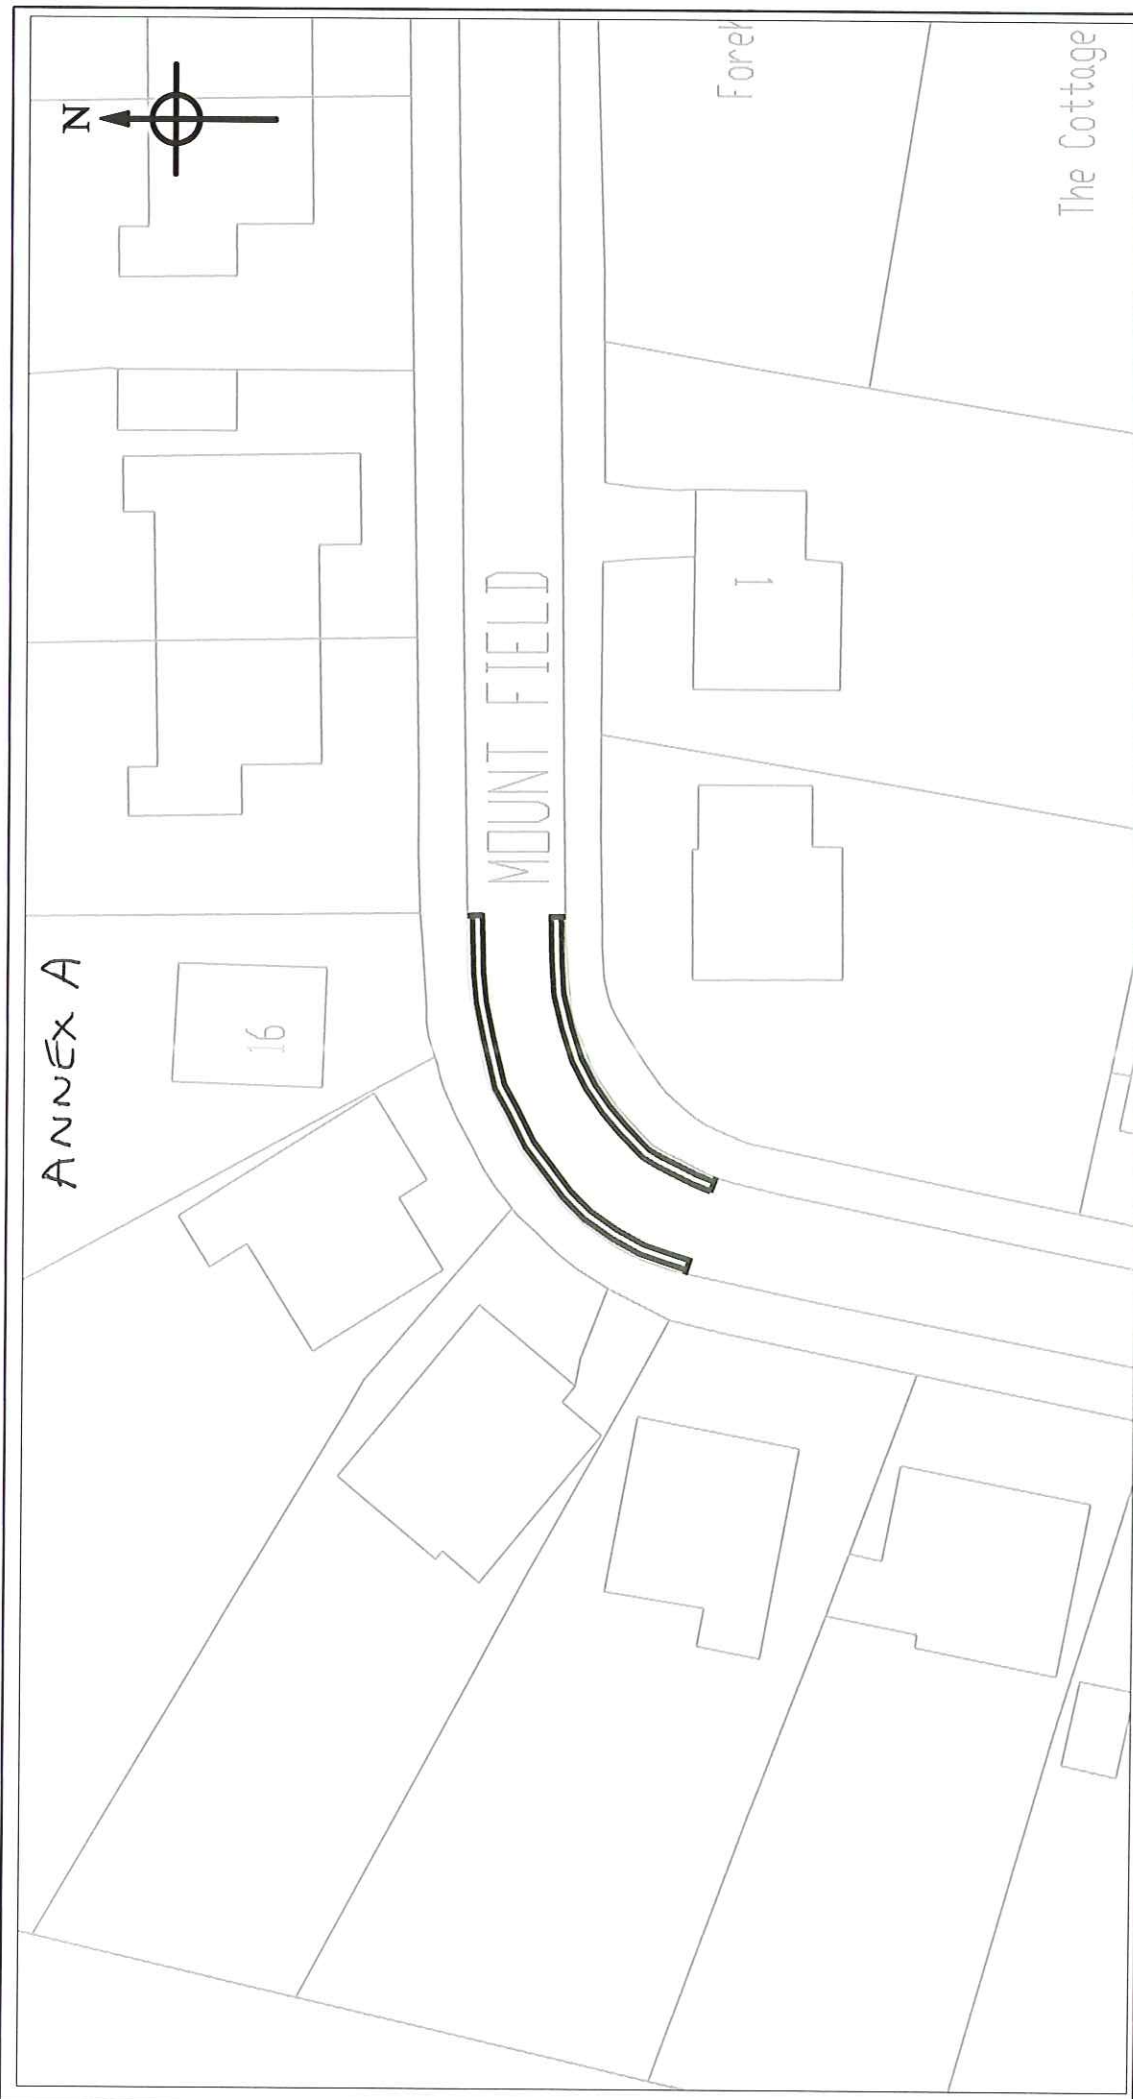

Key



Proposed Double Yellow Lines

Mount Field, Faversham - Proposed Double Yellow Lines

DRAWN	BOC
DATE	MAR 12
SCALE	NTS
ES/2738/60	

Her Majesty's Stationery Office (HMSO) Crown copyright. Unauthorised reproduction infringes Crown copyright and may lead to prosecution or civil proceedings.
Swale Borough Council, L4079626, 2011





Proposed Double Yellow Lines West Ridge/Windsor Drive, Sittingbourne

Following a request through one of our local Councillors, it is proposed to install double yellow lines on the junction of West Ridge and Windsor Drive in Sittingbourne.

We have received reports that vehicles parked close to this junction are obstructing the sightline of vehicles and it is therefore proposed to install two sections of double yellow lines as shown on the plan overleaf. The proposed restrictions have been kept to a minimum to maximise parking capacity in the road.

If you support or object to the proposal please complete the reply slip below and return to Technical Services, Swale Borough Council, Swale House, East Street, Sittingbourne ME10 3HT, before Friday 25th May 2012. A space has also been provided to allow you to add any further comments you may have.

The installation of the proposed restrictions will be subject to funding availability.

Proposed Double Yellow Lines – West Ridge/Windsor Drive, Sittingbourne


Please tick one of the following boxes

I Support the proposal to install double yellow lines
 I Object to the proposal

Name & Address	Comments

The information supplied will only be used in conjunction with this proposal, and used for geographical analysis purposes only

Plan of proposed restrictions

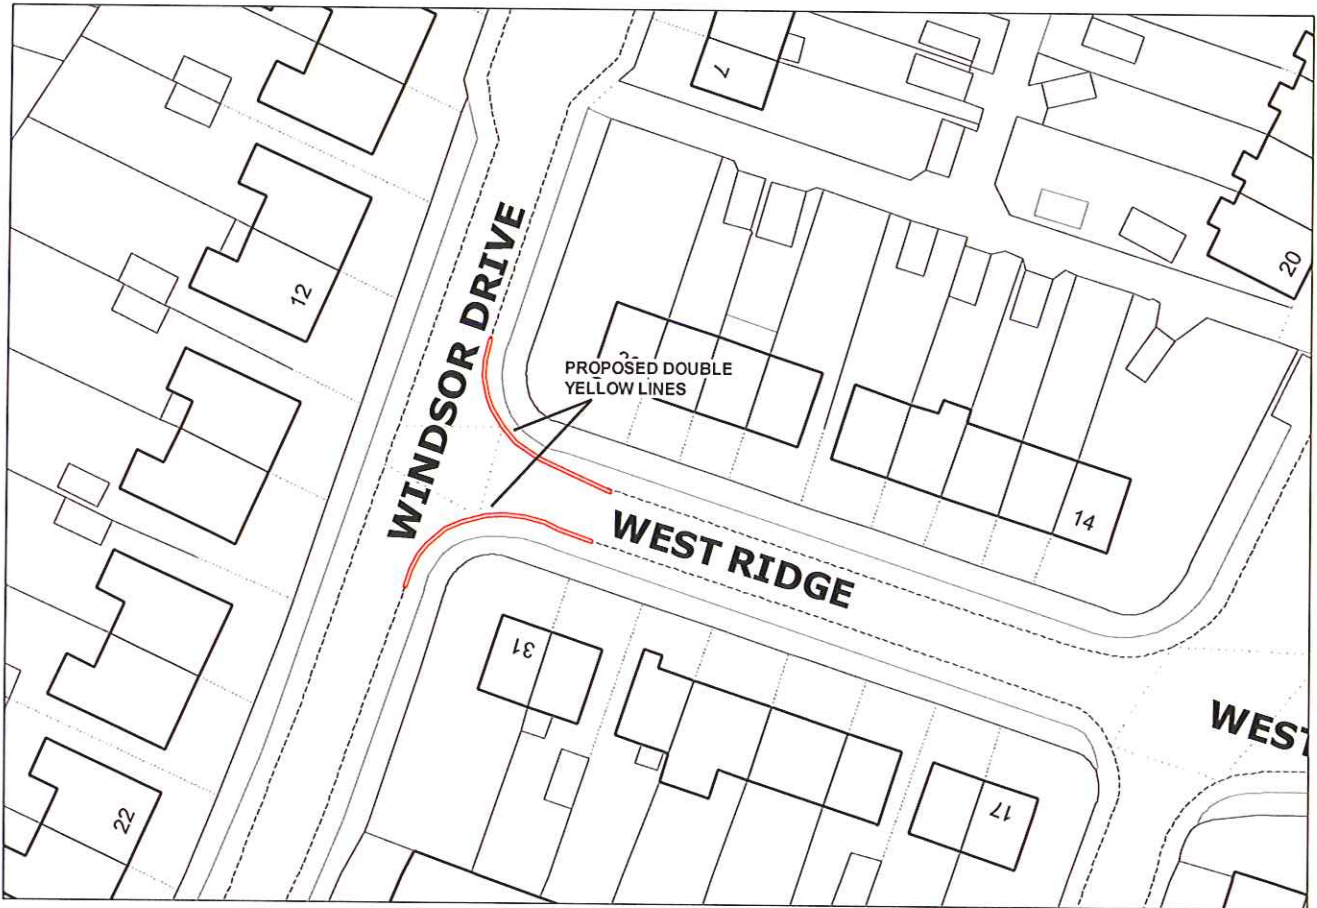

ADDRESS BLOCK



Proposed Double Yellow Lines Corner of Frogнал Gardens & Station Road, Teynham

A recent site meeting took place with representatives of Teynham Parish Council to discuss parking issues in the area.

As a result of discussions at this meeting, it is proposed to install double yellow lines on the junction of Frogнал Gardens and Station Road, to keep this junction free from parked vehicles and maintain a safe sightline. The proposed double yellow lines have been kept to a minimum, as it is appreciated that there is already limited parking capacity in the area.

If you support or object to the proposal please complete the reply slip below and return to the Borough Council at Swale House, East Street, Sittingbourne ME10 3HT, before Friday 25th May 2012. A space has also been provided to allow you to add any further comments you may have.

Proposed Double Yellow Lines – Frogнал Gardens & Station Road, Teynham


Please tick one of the following boxes

I Support the proposal to install double yellow lines
 I Object to the proposal

Name & Address	Comments

The information supplied will only be used in conjunction with this proposal, and used for geographical analysis purposes only

Plan of proposed restrictions

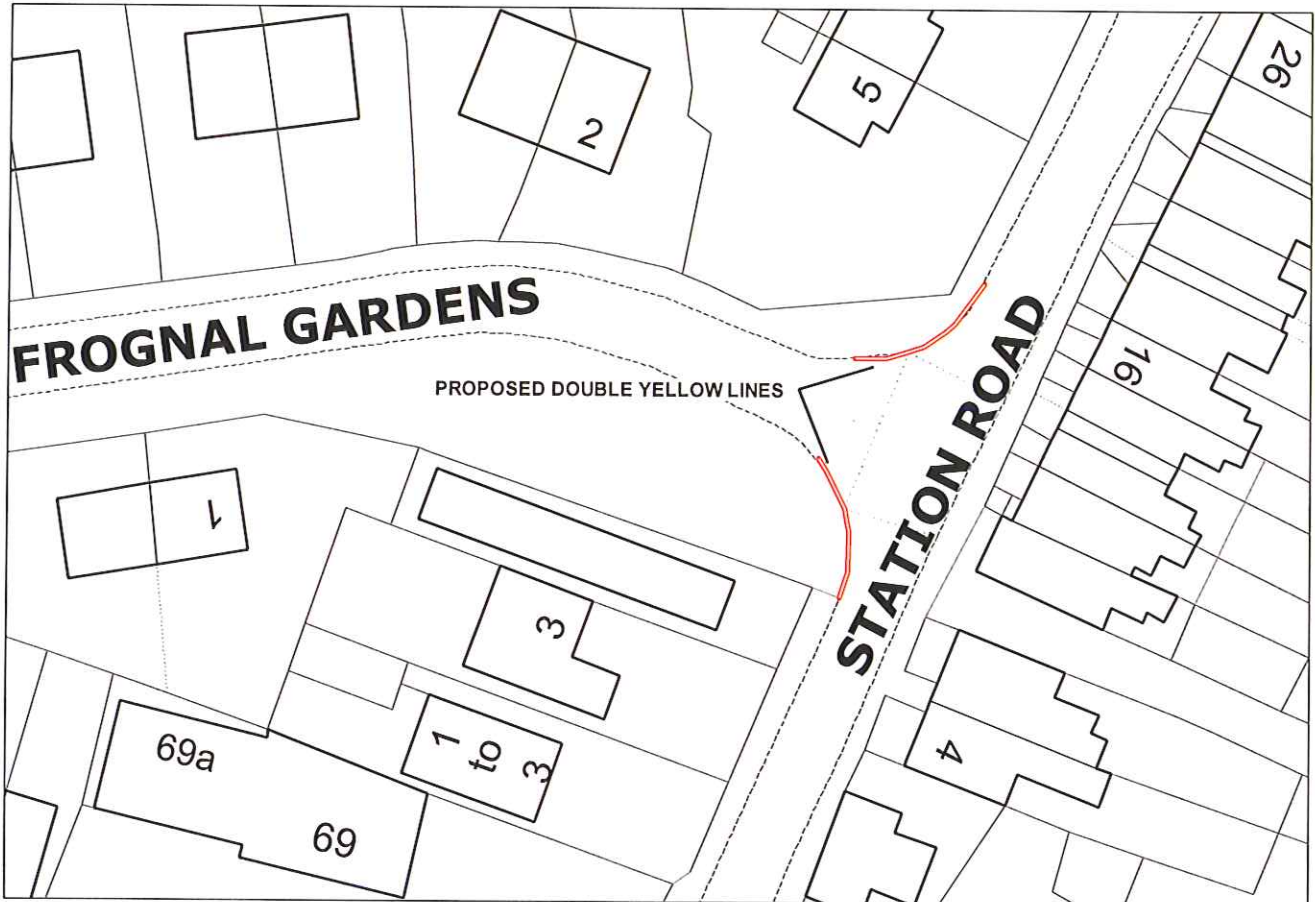

ADDRESS BLOCK



Proposed Double Yellow Lines Corner of Colegates Road/Colegates Close & Colegates Road/The Street, Oare

A recent site meeting took place in Colegates Road with representatives from Oare Parish Council to discuss parking issues in the area.

As a result of discussions at this meeting, it is proposed to install two short sections of double yellow lines, one on the inside bend at the junction of Colegates Road and The Street, and one on the west side of the Colegates Close junction, to keep these corners free from parked vehicles and maintain a safe sightline. The proposed double yellow lines have been kept to a minimum, as it is appreciated that there is already limited parking capacity in the area.

If you support or object to the proposal please complete the reply slip below and return to Technical Services, Swale Borough Council, Swale House, East Street, Sittingbourne ME10 3HT, before Friday 25th May 2012. A space has also been provided to allow you to add any further comments you may have.

Proposed Double Yellow Lines – Colegates Road/Close/The Street, Oare

Please tick one of the following boxes


I Support the proposal to install double yellow lines

I Object to the proposal

Name & Address	Comments

The information supplied will only be used in conjunction with this proposal, and used for geographical analysis purposes only

Plan of proposed restrictions

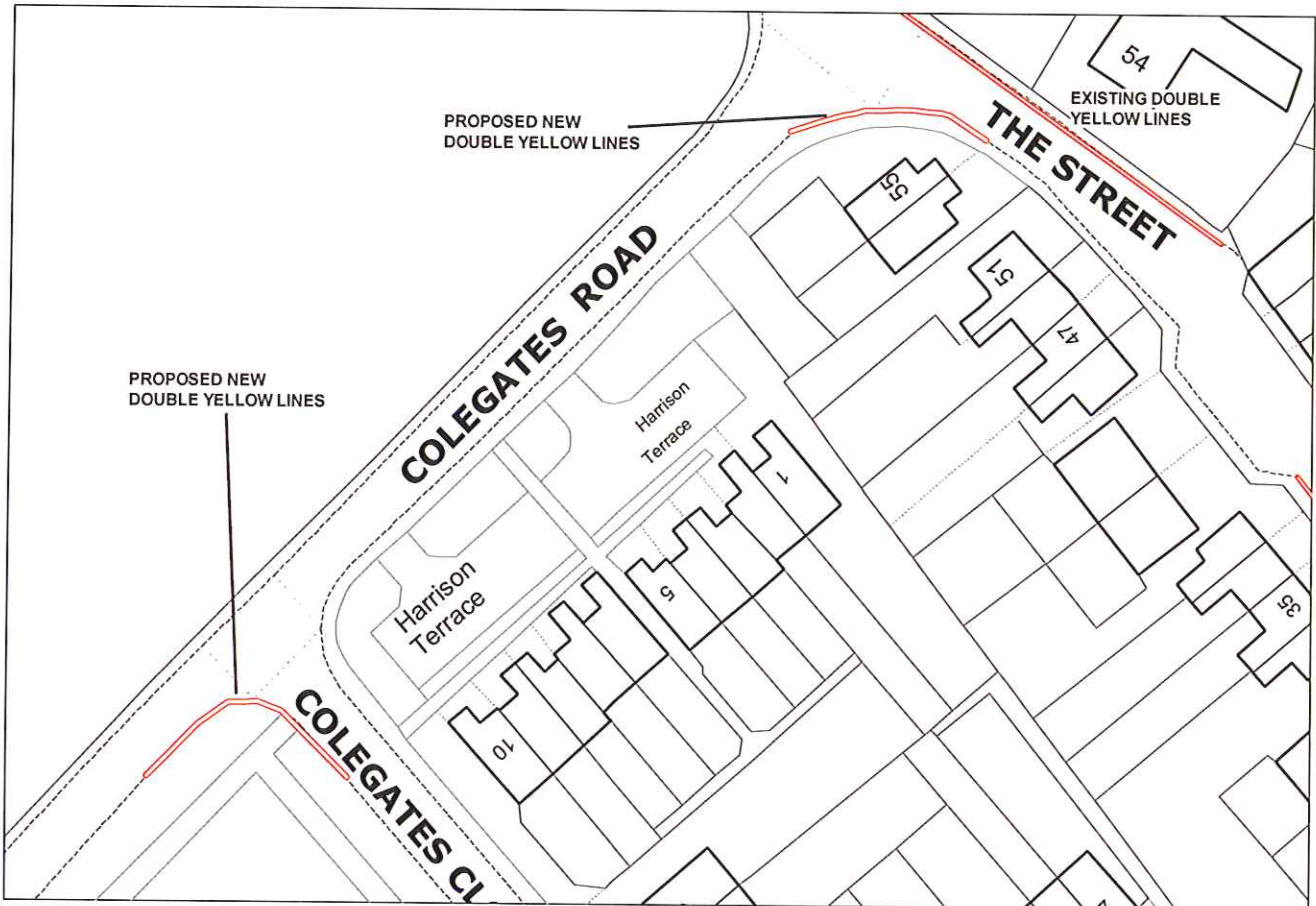

ADDRESS BLOCK



Proposed Double Yellow Lines Cranbrook Drive/Tunstall Road, Sittingbourne

Following several requests, including one from Tunstall Parish Council, it is proposed to install double yellow lining in Cranbrook Drive, Sittingbourne, near the junction with Tunstall Road.

We have received reports that vehicles parked close to the Tunstall Road junction in Cranbrook Drive are forcing motorists onto the opposite side of the road where they are being met by vehicles turning into Cranbrook Drive. It is therefore proposed to install double yellow lines on the junction and to extend these down one side of the road to protect the entrance of Bramble Down Place.

If you support or object to the proposal please complete the reply slip below and return to Technical Services, Swale Borough Council, Swale House, East Street, Sittingbourne ME10 3HT, before Friday 25th May 2012. A space has also been provided to allow you to add any further comments you may have.

The installation of the proposed restrictions will be subject to funding availability.

Proposed Double Yellow Lines – Cranbrook Drive/Tunstall Road, Sittingbourne


Please tick one of the following boxes

I Support the proposal to install double yellow lines
 I Object to the proposal

Name & Address	Comments

The information supplied will only be used in conjunction with this proposal, and used for geographical analysis purposes only

Plan of proposed restrictions

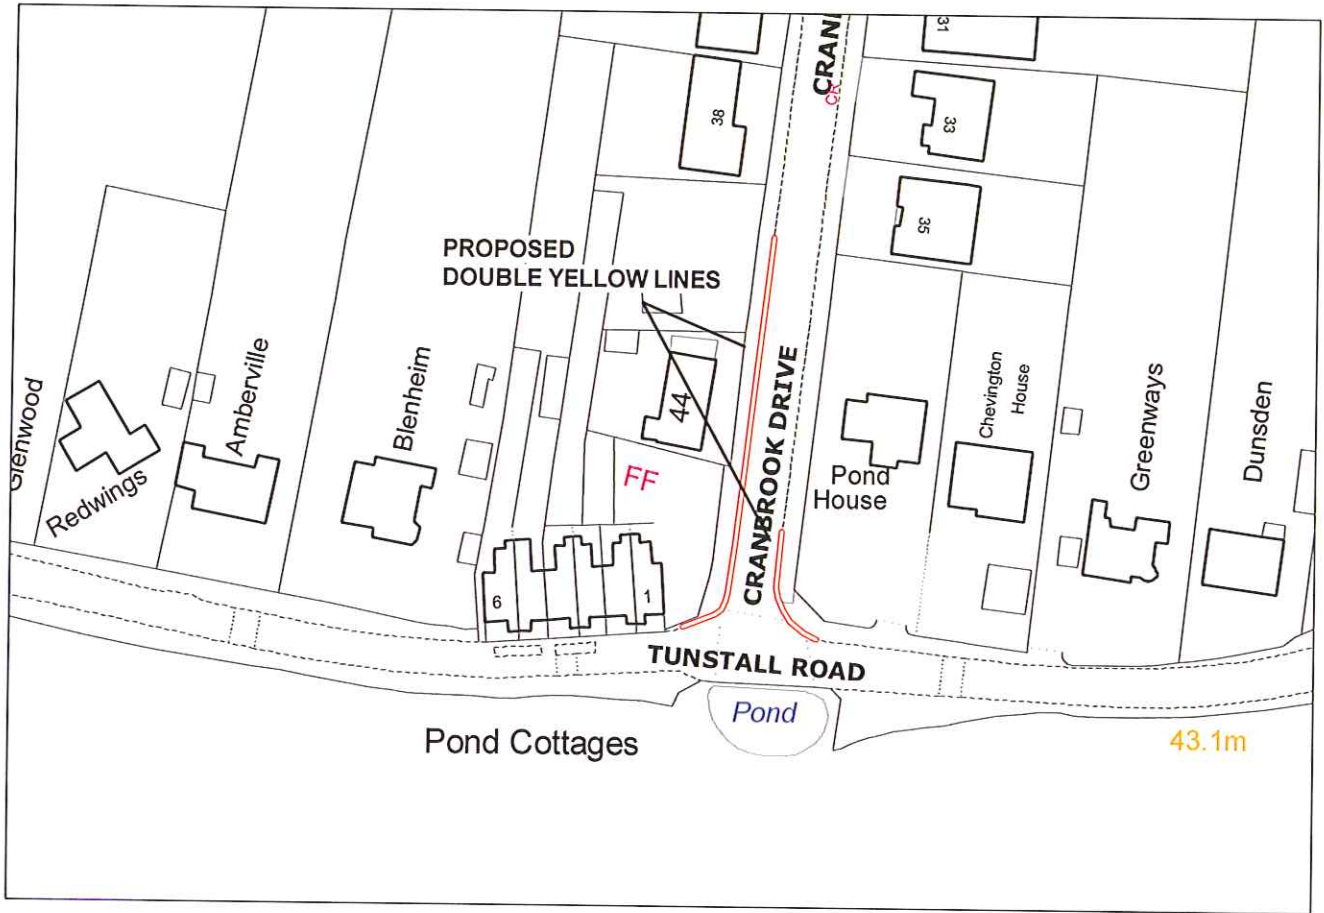

ADDRESS BLOCK