


Annex A

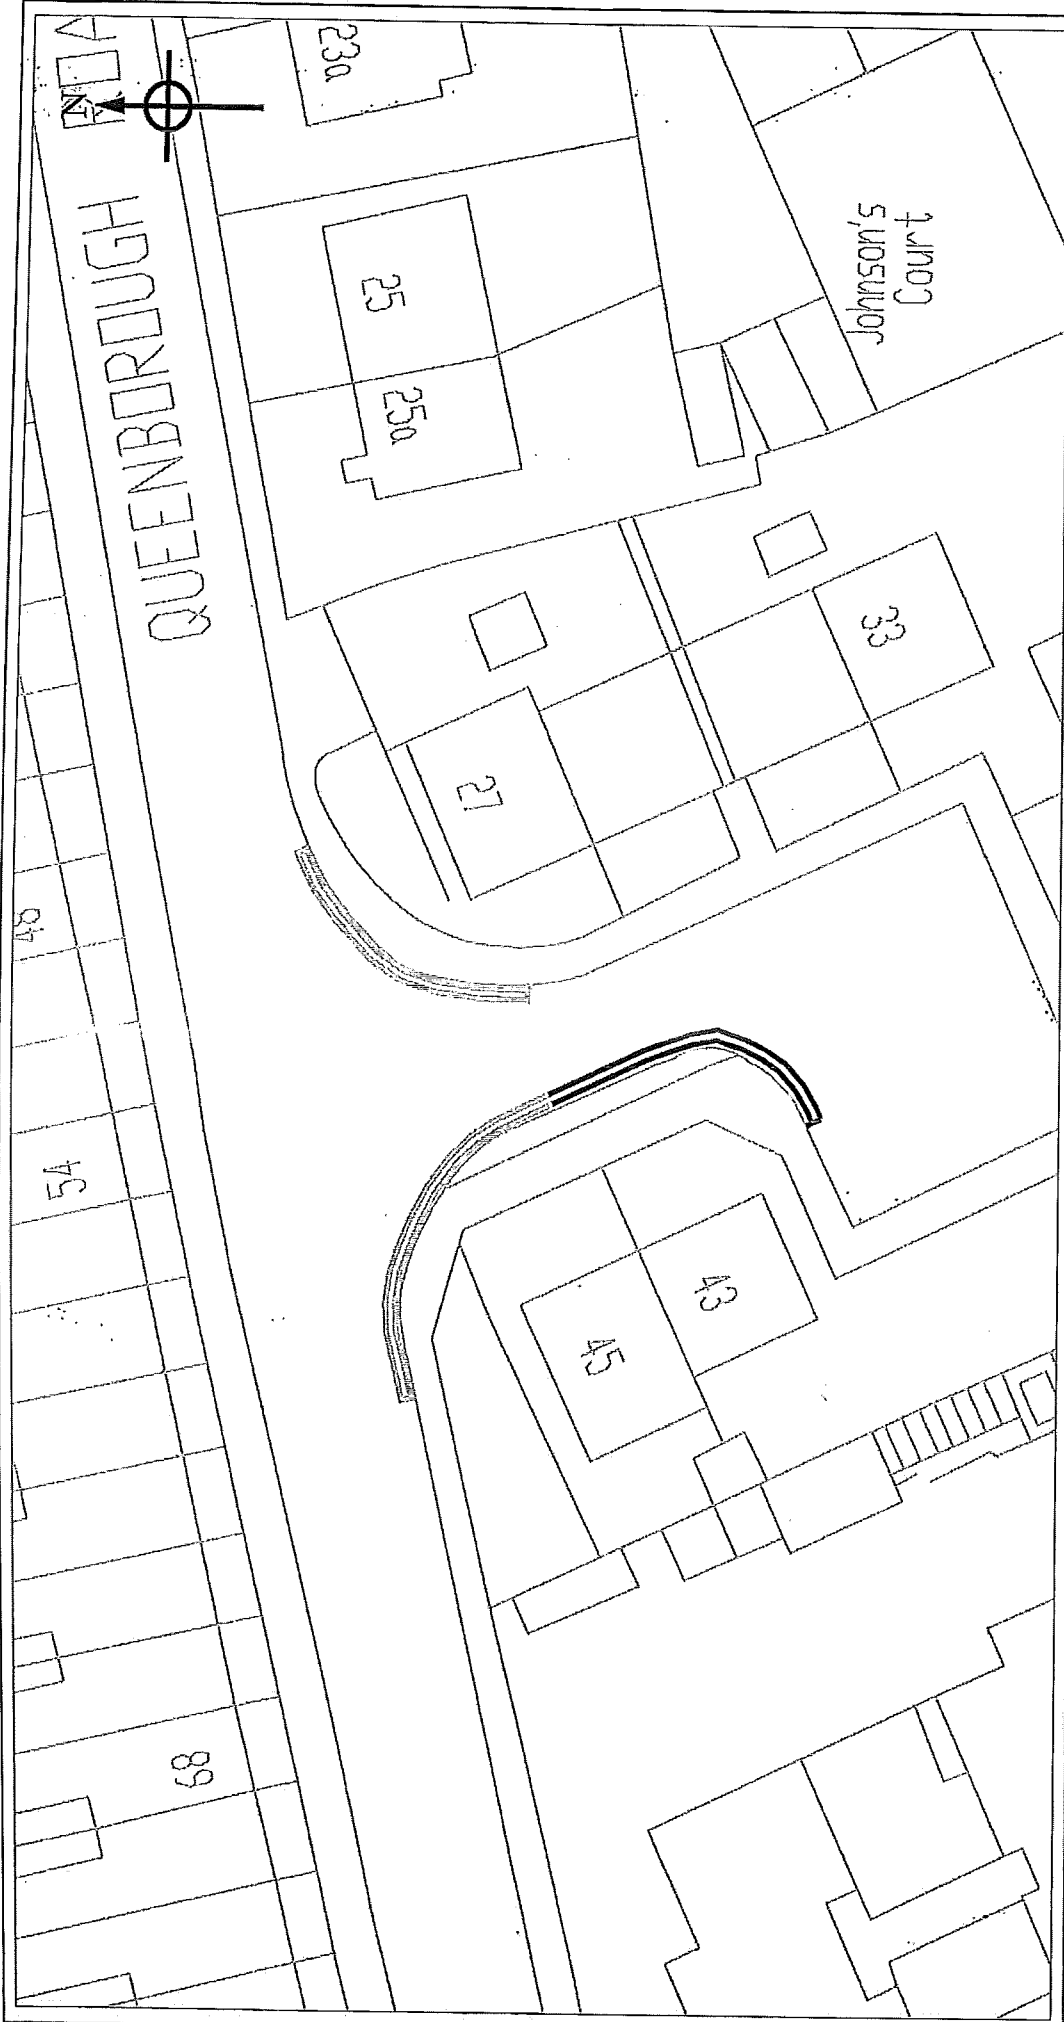

Majesty's Stationery Office. © Crown copyright. Unauthorised reproduction infringes Crown copyright and may lead to prosecution or civil proceedings.
Swale Borough Council, LA079626, 2001



DRAWN	BOC
DATE	Oct 12
SCALE	NTS
ES/2738/071	

Key

- Existing double yellow lines
- Proposed double yellow lines

Queenborough Road, Sheppey –
Proposed Double Yellow Lines