


Annex 1 – Indicative roundabout design

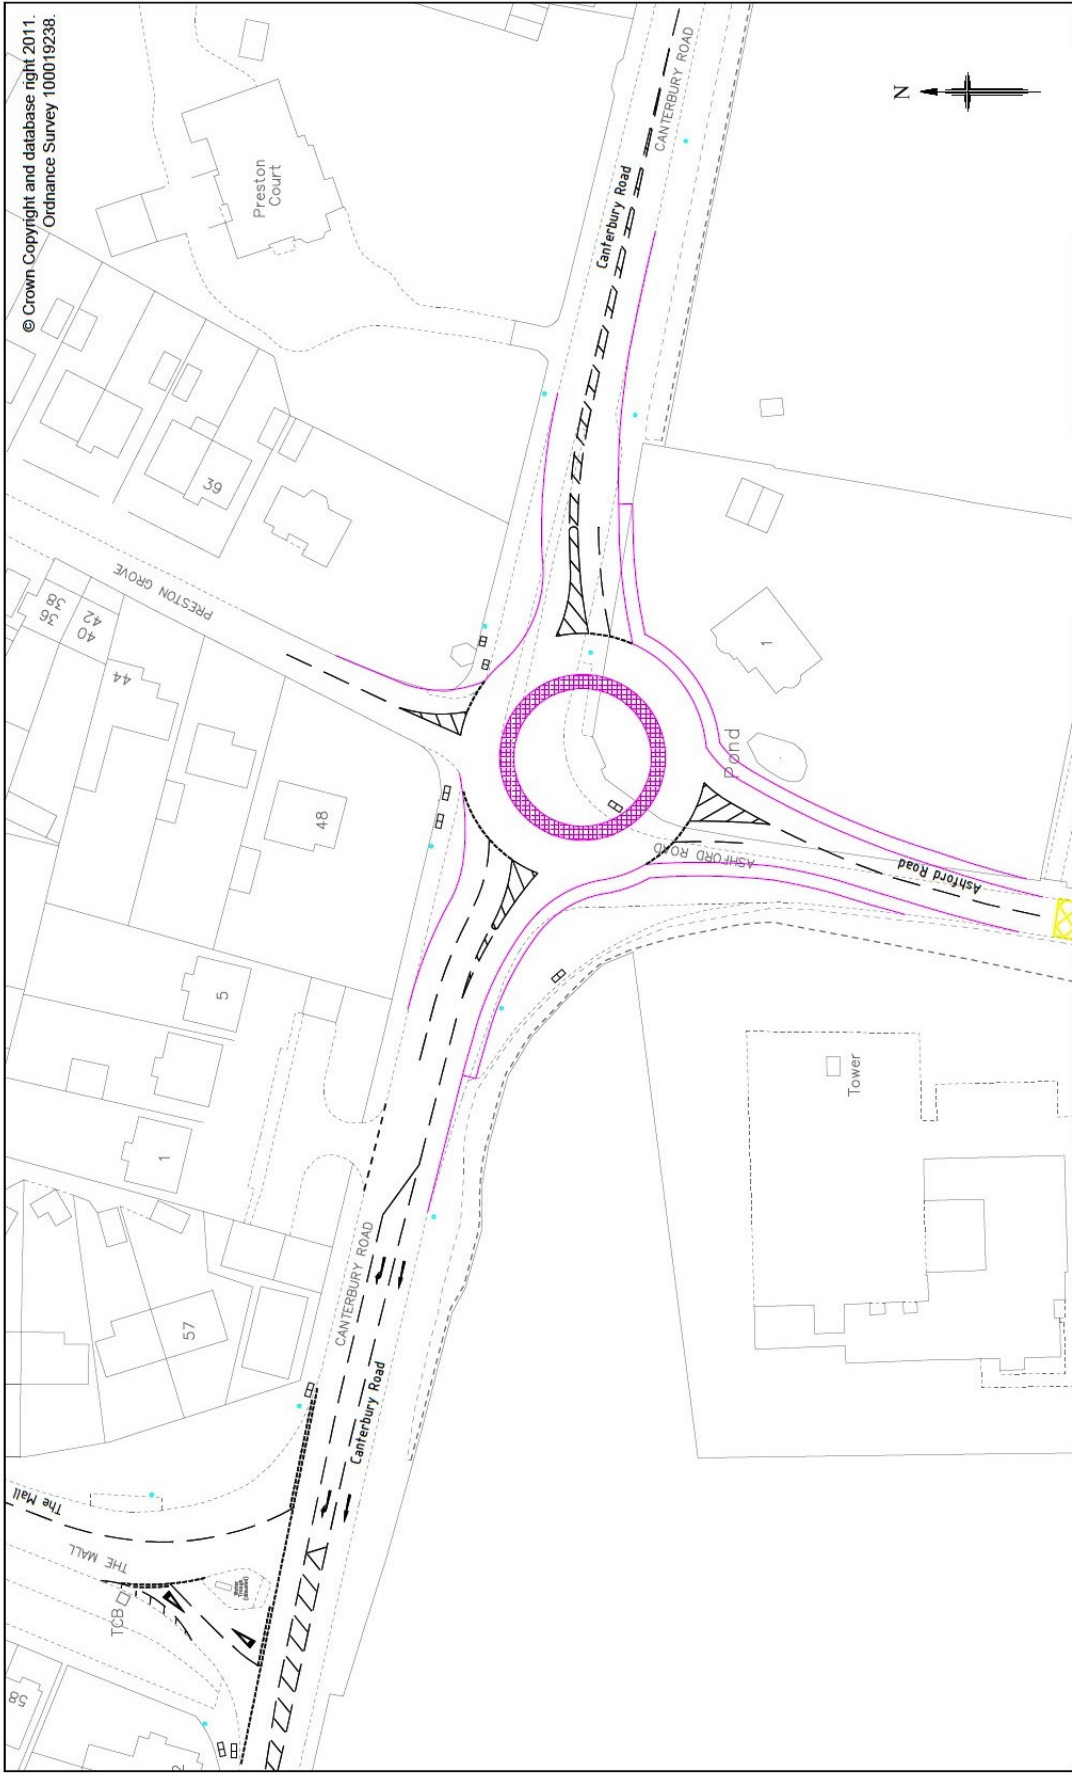

© Crown Copyright and database right 2011.
Ordnance Survey 100019238.

<p>Project: A2 Canterbury Rd / A251 Ashford Rd / The Mall Faversham</p>		<p>Drawing title: Proposed Traffic Signals Feasibility Study Proposed Roundabout Layout</p>		<p>Drawing status: Preliminary</p>	
<p>Revision Date: 04/07/13</p>		<p>Purpose of revision: Preliminary Drawing, For Discussion</p>		<p>Scale: NTS at A3</p>	
<p>Drawn: []</p>		<p>Checked: []</p>		<p>Drawing number: SK500</p>	
<p>App'd: []</p>		<p>SD: []</p>		<p>Do not scale</p>	
<p>Rev: 0</p>		<p>PT: []</p>		<p>Rev: 0</p>	

This drawing is not to be used in whole or part other than for the intended purpose, and project as defined on this drawing. Refer to the contract for full terms and conditions.



Kent County Council
Ashford Highway Depot
Faversham Road
Ashford TN24 5AD
Tel: 08448 247 800