






ANNEX A

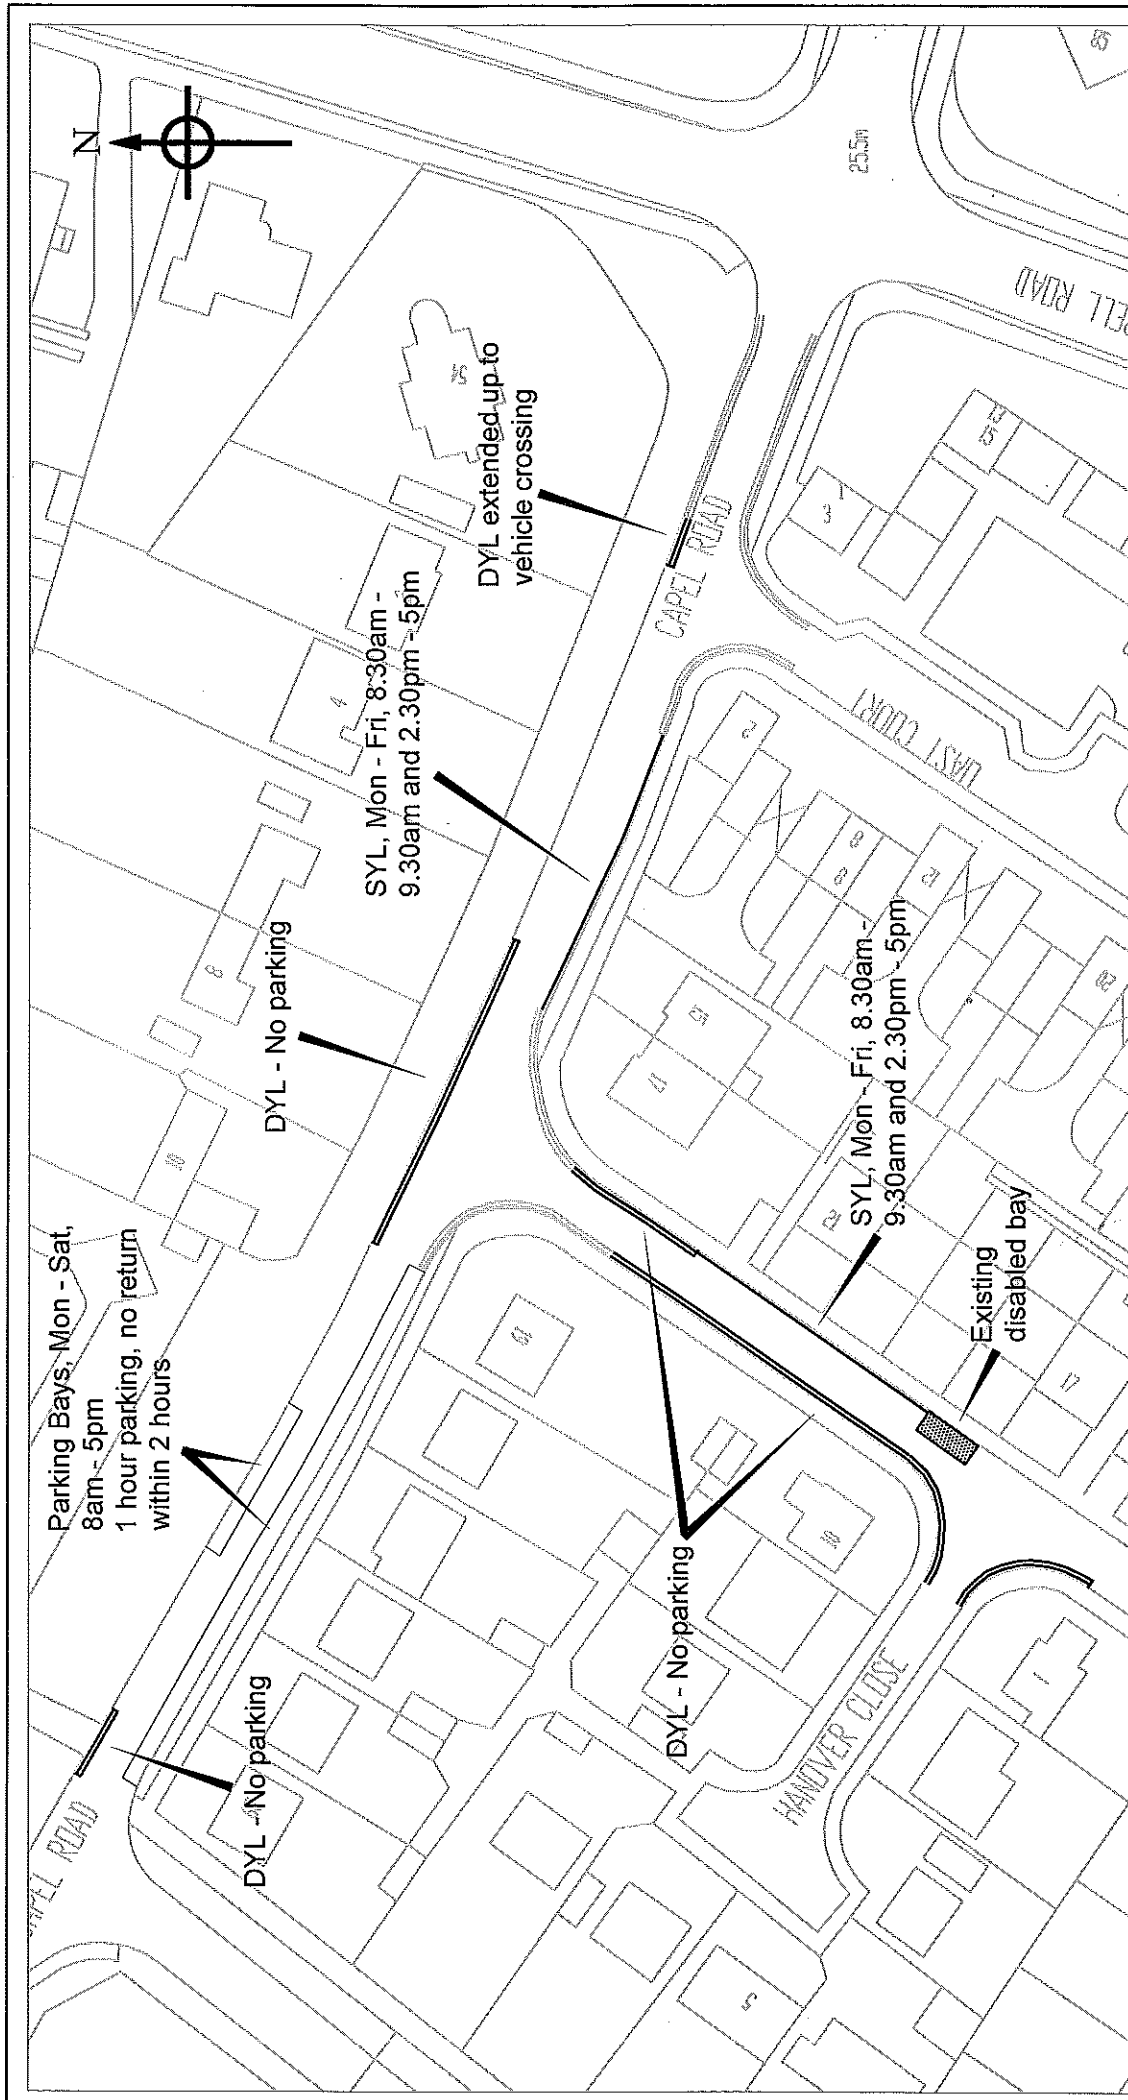

Key

-  Proposed Lines
-  Existing Lines
-  DYL - Double Yellow Lines
-  SYL - Single Yellow Lines

DRAWN	BOC
DATE	May 13
SCALE	N.T.S
ES/2738/121AB	

Her Majesty's Stationery Office © Crown copyright. Unauthorised reproduction infringes Crown copyright and may lead to prosecution or civil proceedings.
Swale Borough Council, LA079625, 2001



Capel Road Area, Sittingbourne - Proposed Waiting Restrictions (Amended Proposal)

Annex A



Key



Proposed Double Yellow Lines

DRAWN	BOC
DATE	June 13
SCALE	N.T.S
ES/2738/142	

Key Street, Sittingbourne - Proposed
Parking Restrictions

McJesty's Stationery Office © Crown copyright. Unauthorised reproduction infringes Crown copyright and may lead to prosecution or civil proceedings.
Swale Borough Council, LA079626, 2001





Proposed Waiting Restrictions The Broadway, Minster – Second Consultation

A request has been received from Minster-on-Sea Parish Council for waiting restrictions to be introduced in the layby outside of the parade of shops in The Broadway, Minster. There have been reports that vehicles are parking in this area for long periods of time, reducing the amount of available space for visitors to the shops. A previous consultation took place on a proposed single yellow line back in 2010, but due to the number of objections received the proposals were abandoned.

Following a further request through the Parish Council, it is now proposed to install a 20 minute waiting restriction in the layby, with no return within one hour, between 8:00am and 6.00pm Monday to Saturday. It is also proposed to install similar restrictions in the layby opposite the shops, as shown on the plan overleaf.

The installation of these parking amendments will be dependant on available funding.

If you support or object to the proposal please complete the reply slip below and return to the Borough Council in the pre-paid envelope provided, before Friday 9th August 2013. A space has also been provided to allow you to add any further comments you may have.

Proposed Installation of Waiting Restrictions – The Broadway, Minster Second Consultation

Please tick one of the following boxes

I Support the proposal to install waiting restrictions

I Object to the proposal

Name & Address	Comments

The information supplied will only be used in conjunction with this proposal, and used for geographical analysis purposes only

ANNEX A



Plan of proposed restrictions – Second Consultation

