


ORIGINAL LAYOUT FOR PROPOSED DOUBLE YELLOW LINES, REAR OF 132 PARK ROAD, SITTINGBOURNE

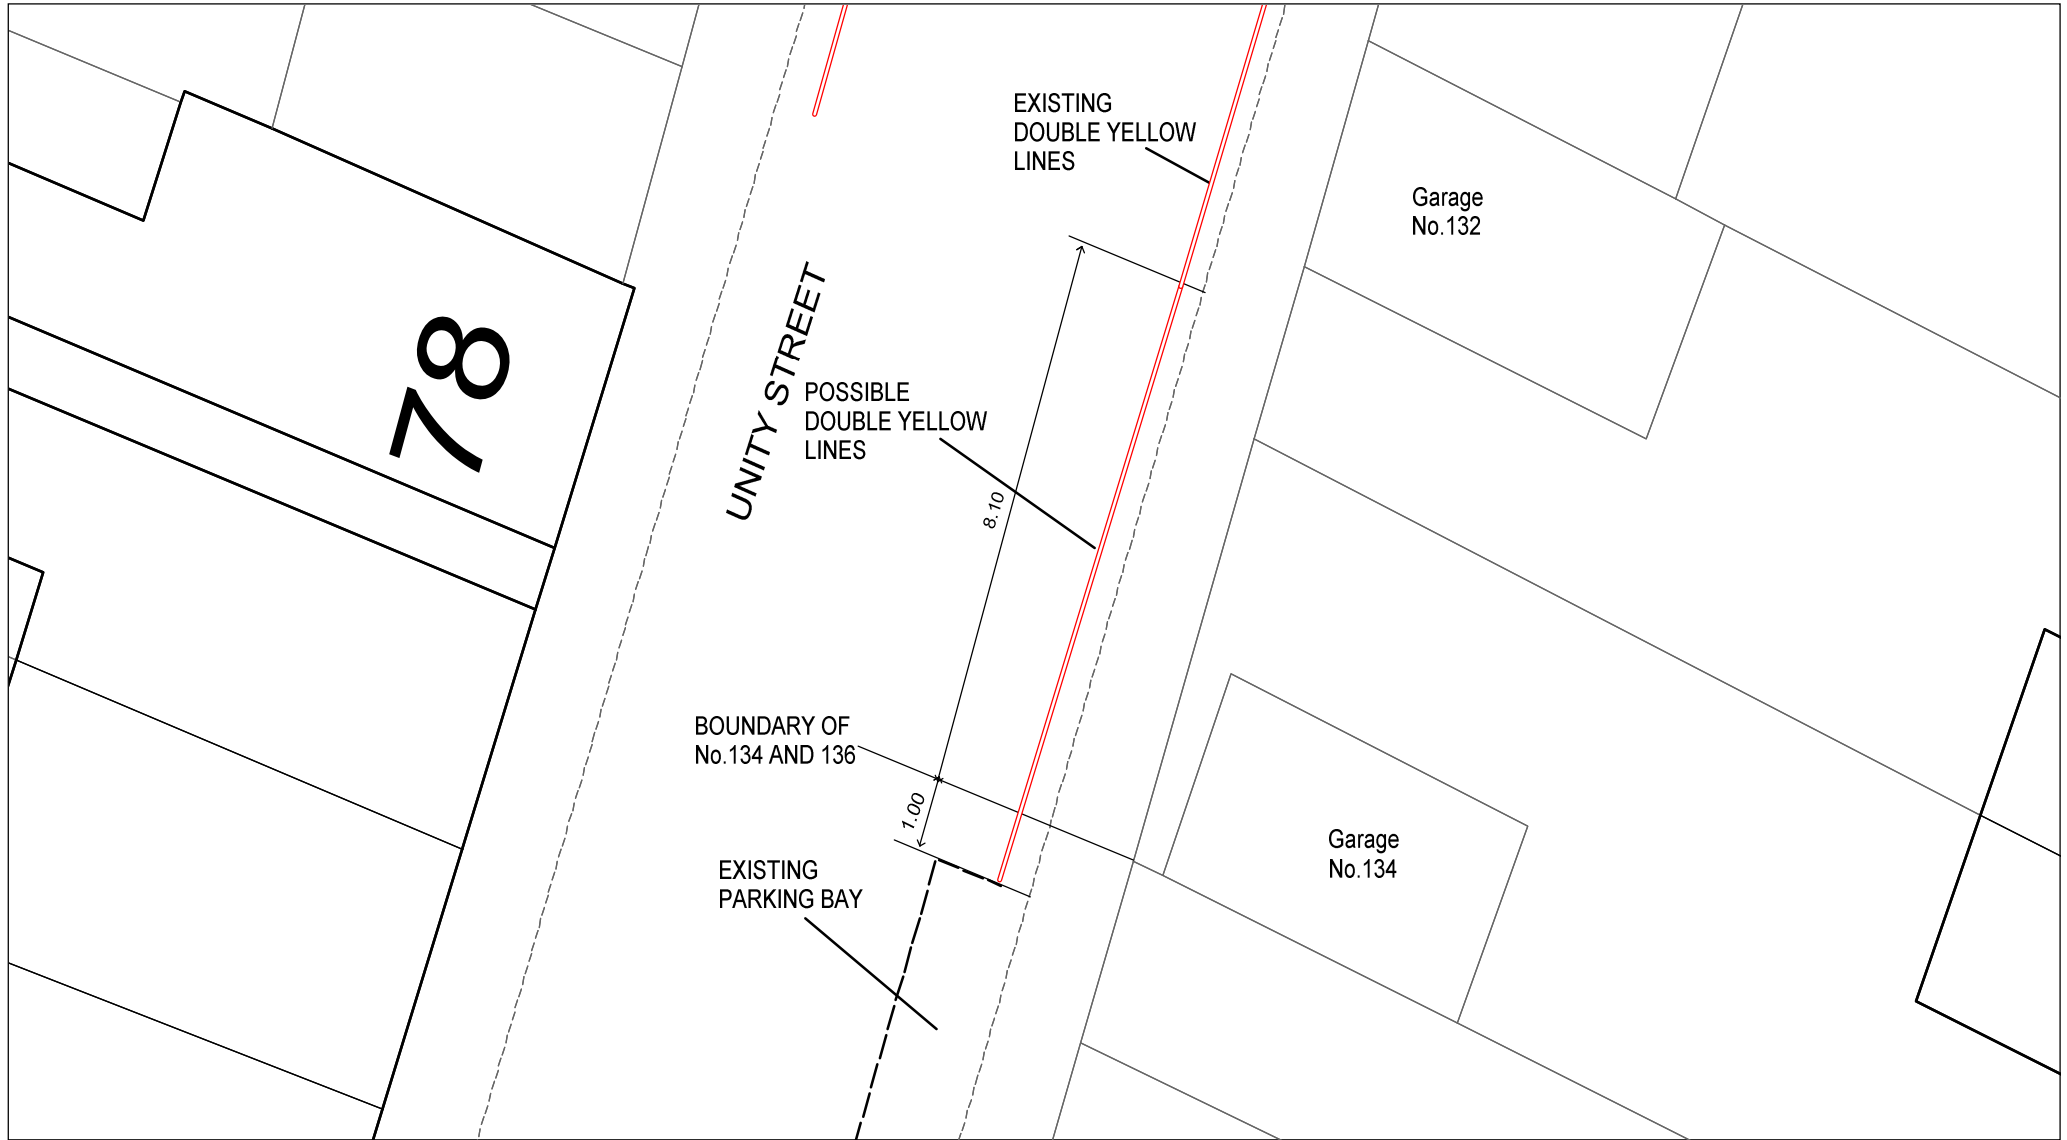

REVISED LAYOUT FOR PROPOSED DOUBLE YELLOW LINES AND PARKING BAYS, REAR OF 132 PARK ROAD, SITTINGBOURNE

