




AMENDED

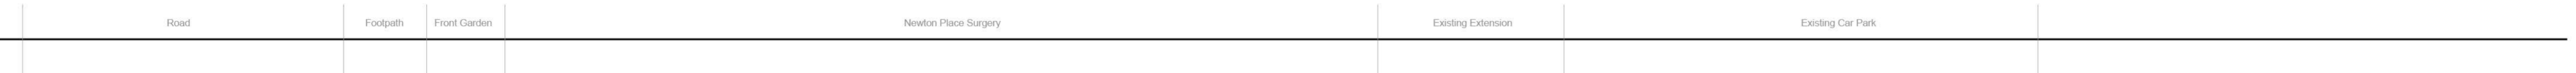

North-East Elevation as Existing 1:100

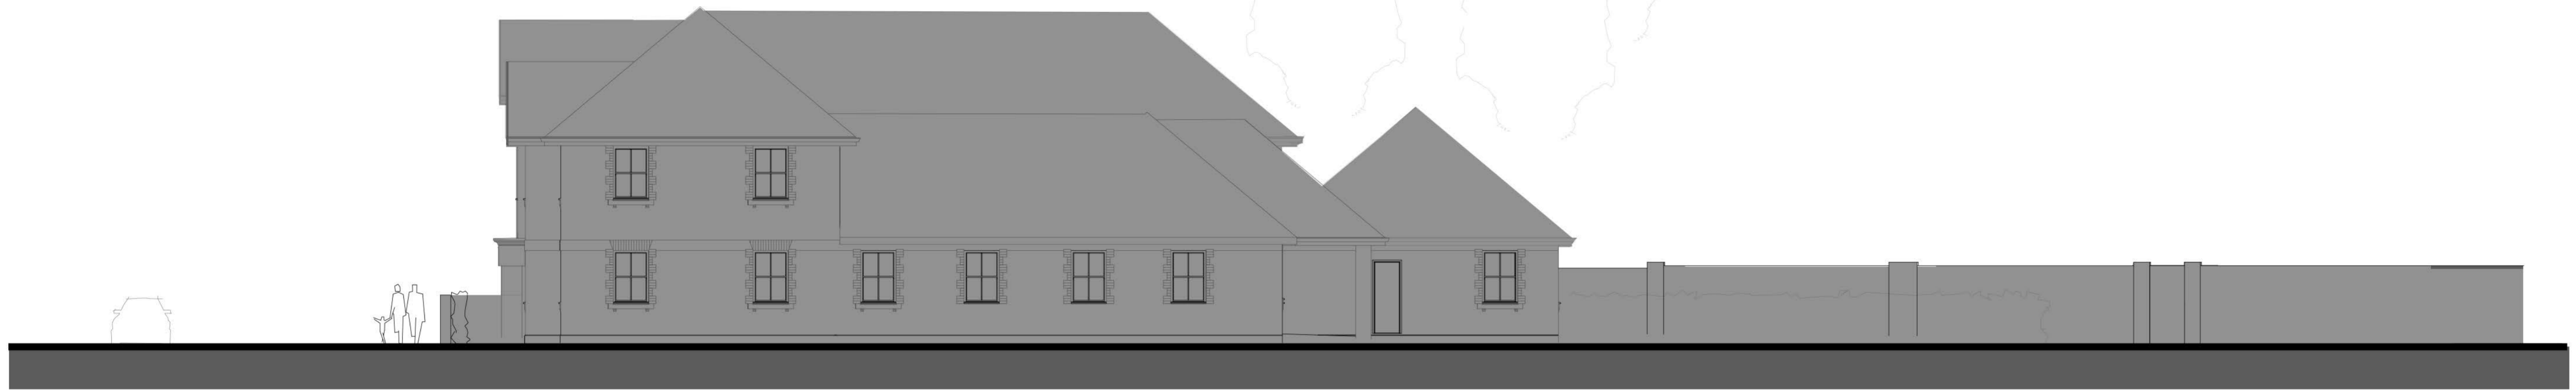

North-East Elevation as Proposed 1:100

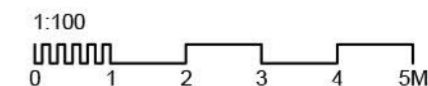

Proposed New Clinical Wing
at Newton Place Surgery
Existing & Proposed
North East Elevation