
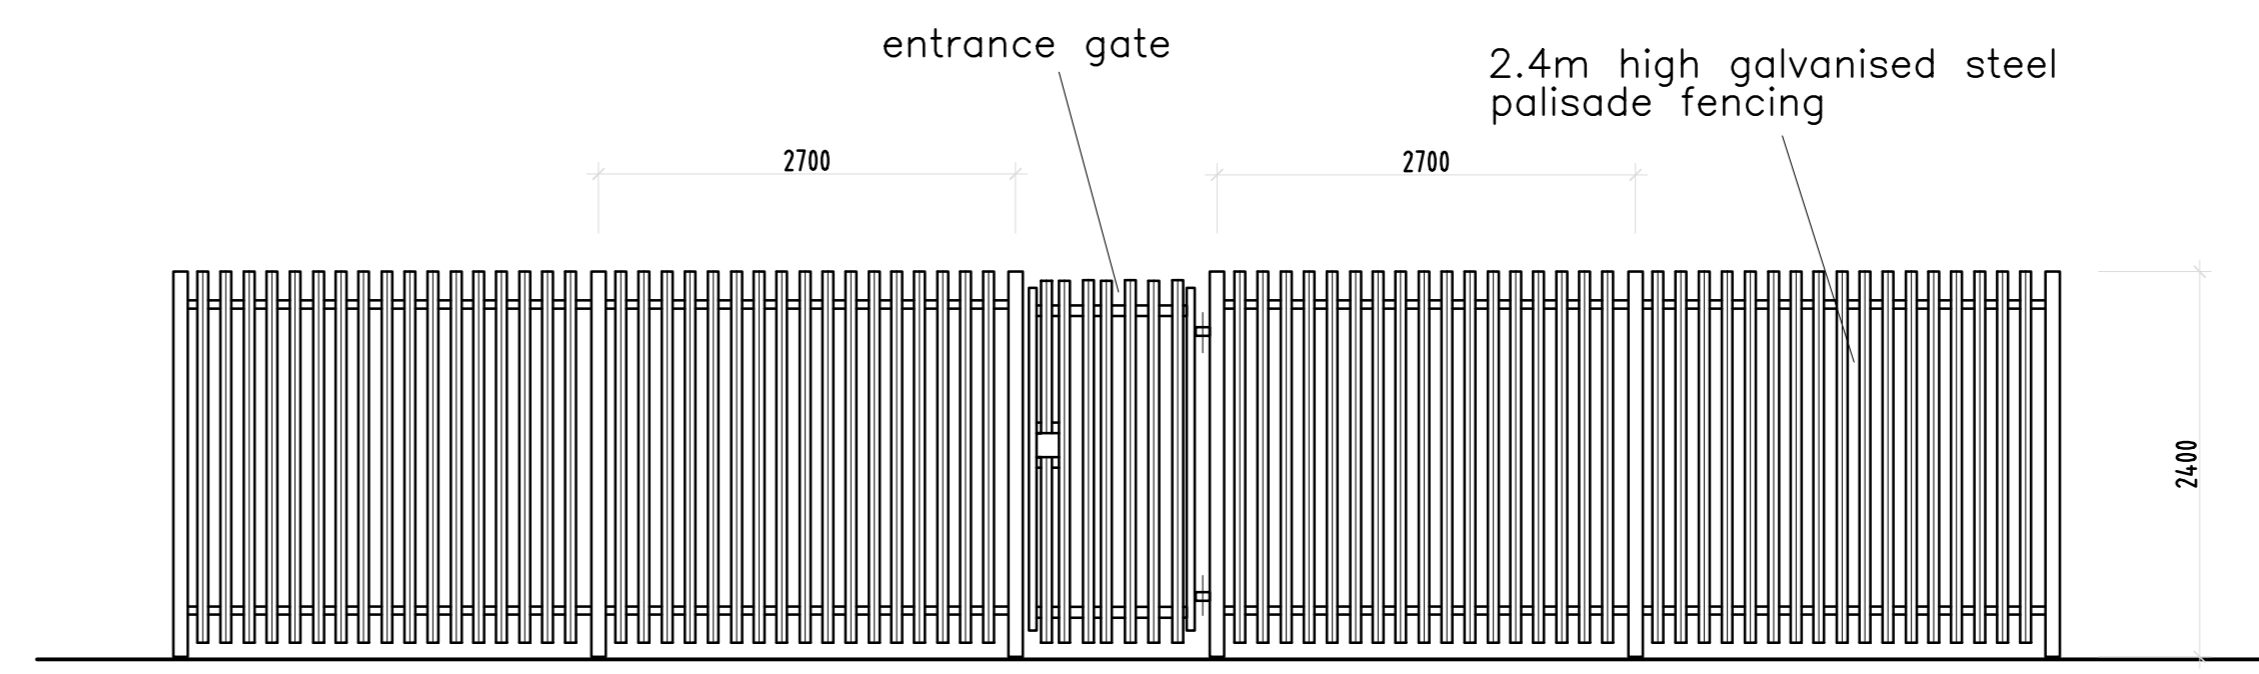
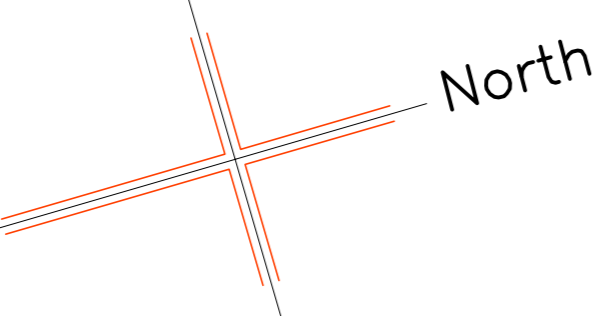
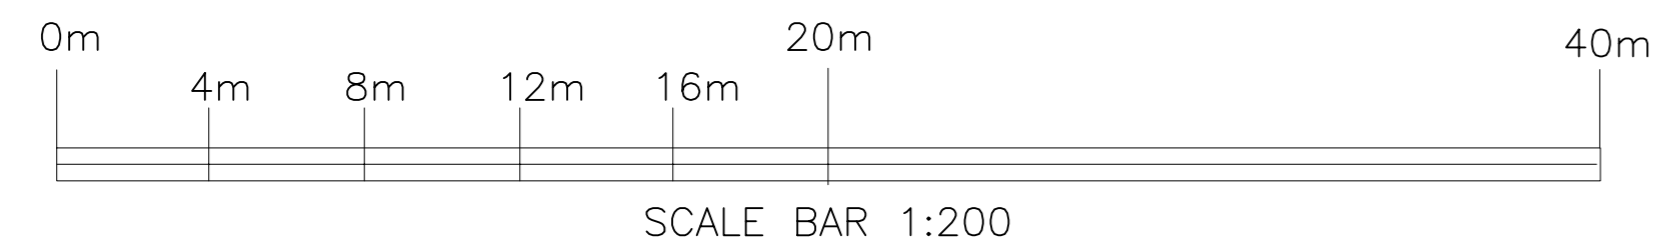


ALLOTMENT SIZES

- 1. 126m² 17 Number
- 2. 117m² 1 Number
- 3. 134.5m² 1 Number
- 4. 170m² 1 Number
- 5. 118m² 1 Number
- 6. 180m² 1 Number
- 7. 135.5m² 1 Number
- 8. 114m² 2 Number

Rod size 250m² (1/2 poll 125m²) traditional allotment size

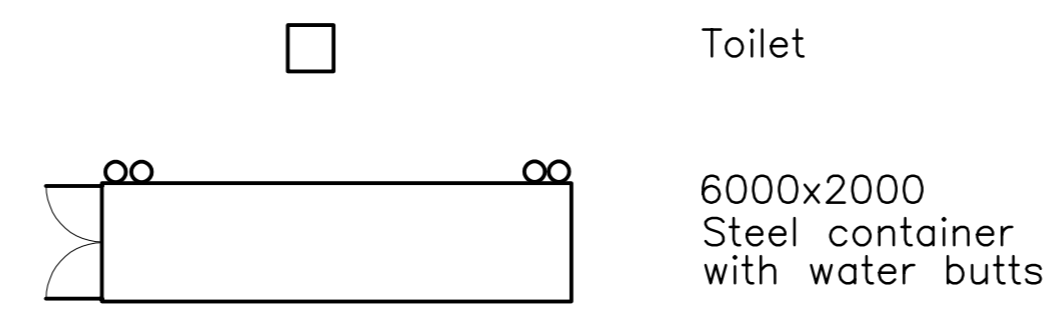

TYPICAL FENCE SECTION

Ref.	Revision	Date	By
D	Scale bar and fence details added	28/12/19	GDM
C	Dimensions added	13/6/19	GDM
B	Allotments turned	18/4/19	GDM
A	Allotment numbers added	11/1/19	GDM

© All rights reserved. No part of this drawing may be reproduced or transmitted in any form by any means without written permission of the copyright holder.

Project
**SUMPTER WAY
LOWER ROAD FAVERSHAM**

Drawing
**ST NICHOLAS
ALLOTMENTS**

Scale	1:200	Date	
Drawn By	GDM	11/7/18	
Designed By			
Checked By			

Drawing number
SN/18/02 **D**