


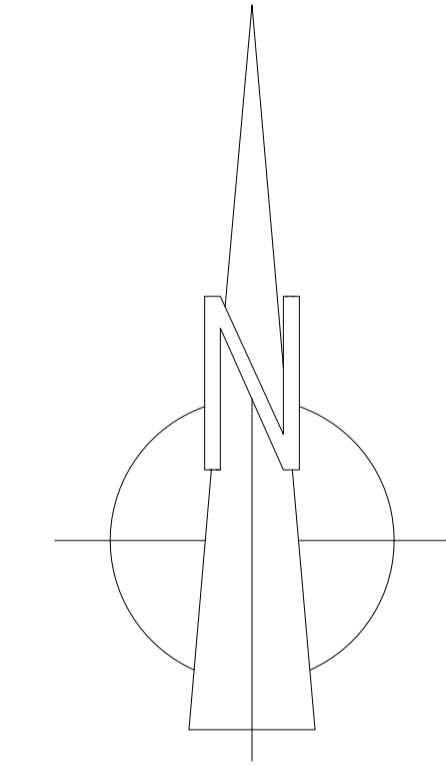

NOTES
 This drawing is the copyright of Thrive Ltd. All rights reserved.
 Ordnance Survey Data © Crown Copyright. All rights reserved. Licence No. 100007359. Permission is granted to scale from this drawing for the purpose of Local Authority Planning Approval only. For all other purposes DO NOT scale from this drawing. Contractors, Sub Contractors and Suppliers are to check all relevant dimensions and levels of the site and building before commencing any shop drawings or building work. Any discrepancies should be recorded to the Architect.
 Where applicable this drawing is to be read in conjunction with the Consultant's drawings.

REV	DESCRIPTION	DATE	AUTHOR	CHKD
A	Issue for planning	25/08/18	CP	
B	Drawing updated to suit revised site layout.	17/10/18	CP	
C	Drawing updated to suit revised site layout.	31/01/19	CP	
	Issued For Planning.	13/02/19	CP	
D	Drawing updated to suit revised site layout.	22/05/19	CP/PZ	
E	Updated to suit SLO1 E	04/06/19	NC	
F	Updated to suit SLO1 M	06/02/20	JF/FK	
G	Drawing updated to suit revised site layout.	28/02/20	FK	



scale 1:500
 0 10m 20m 30m

KEY:
 1 STOREY
 2 STOREY
 25 STOREY
 3 STOREY

PLANNING



Romsley Office
 Building 300, The Granary, Norman Road, Michelmarsh, SO51 0AE.
 t: 01794 367703 f: 01794 367276 www.thrivearchitects.co.uk

PROJECT
Stones Farm **AMENDED**
 Sittingbourne
 For: Chartway Group

DRAWING
Height Plan
 Reserved Matters 1

SCALE	DATE	AUTHOR	CHKD
1:500 @ A0	24/08/18	CP	
JOB NO.	DRAWING NO.	REV	
CHAR170109	HP.01	G	
CLIENT REF.			