

NOTES

This drawing is the copyright of Thrive Ltd ©. All rights reserved.
 Ordnance Survey Data © Crown Copyright. All rights reserved.
 Licence No. 100007359. DO NOT scale from this drawing.
 Contractors, Sub Contractors and Suppliers are to check all relevant dimensions and levels of the site and building before commencing any shop drawings or building work. Any discrepancies should be recorded to the Architect.
 Where applicable this drawing is to be read in conjunction with the Consultants' drawings.


REV	DESCRIPTION	DATE	AUTHOR	CHK'D
A	Issued for Planning	15.11.19	ZC	



Street Elevation H-H
 scale 1:200



Location Plan NTS

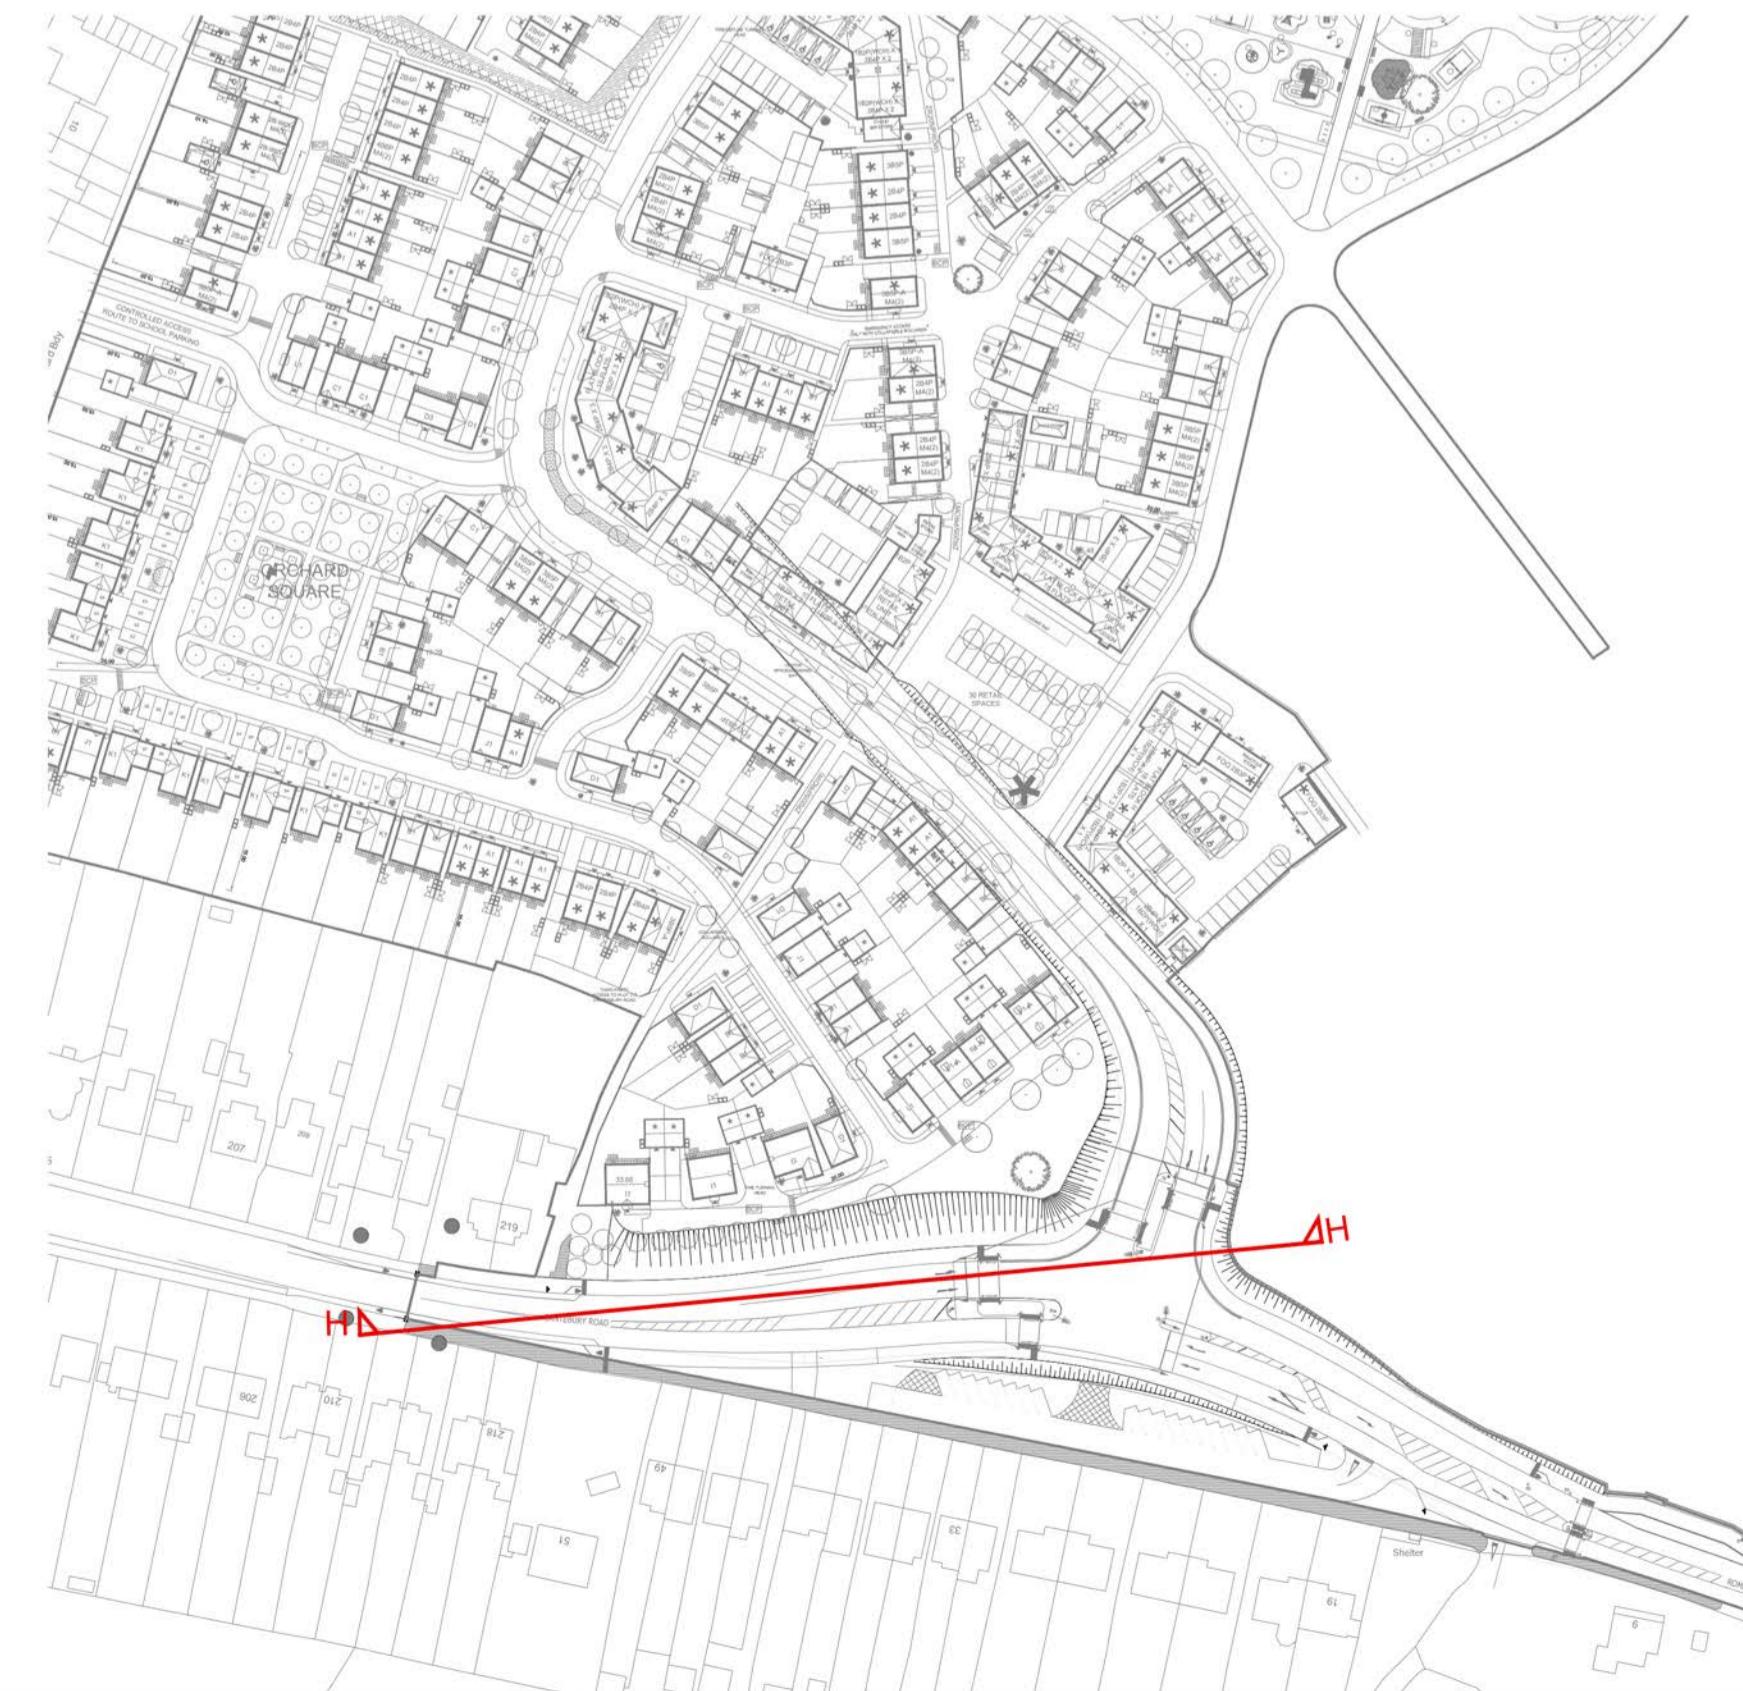

PLANNING



architects

Romsey Office

Building 300, The Grange, Romsey Road, Michelmersh, SO51 0AE
 t: 01794 367703 f: 01794 367276 www.thrivearchitects.co.uk

PROJECT
Stones Farm
 Sittingbourne
 For: Chartway Group

DRAWING
Coloured Street Elevations
 Sheet 3

SCALE	DATE	AUTHOR	CHK'D
1/200 @ A1	15/11/19	ZC	

JOB NO.	DRAWING NO.	REV
CHAR170109	CSE03	A

CLIENT REF.