


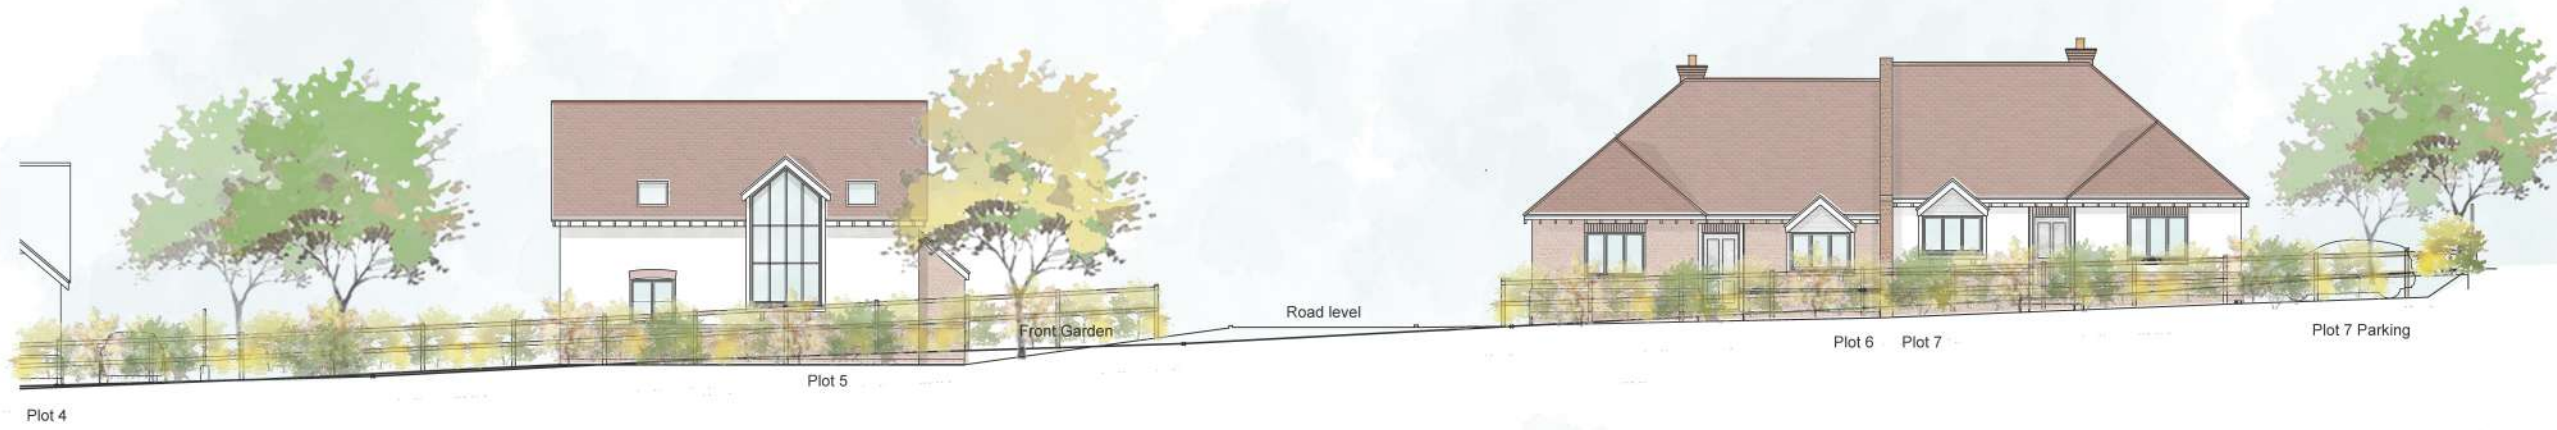

STREET SCENE ELEVATION A-A 1:200




Plot 4

Plot 5

Plot 6 Plot 7

Plot 7 Parking

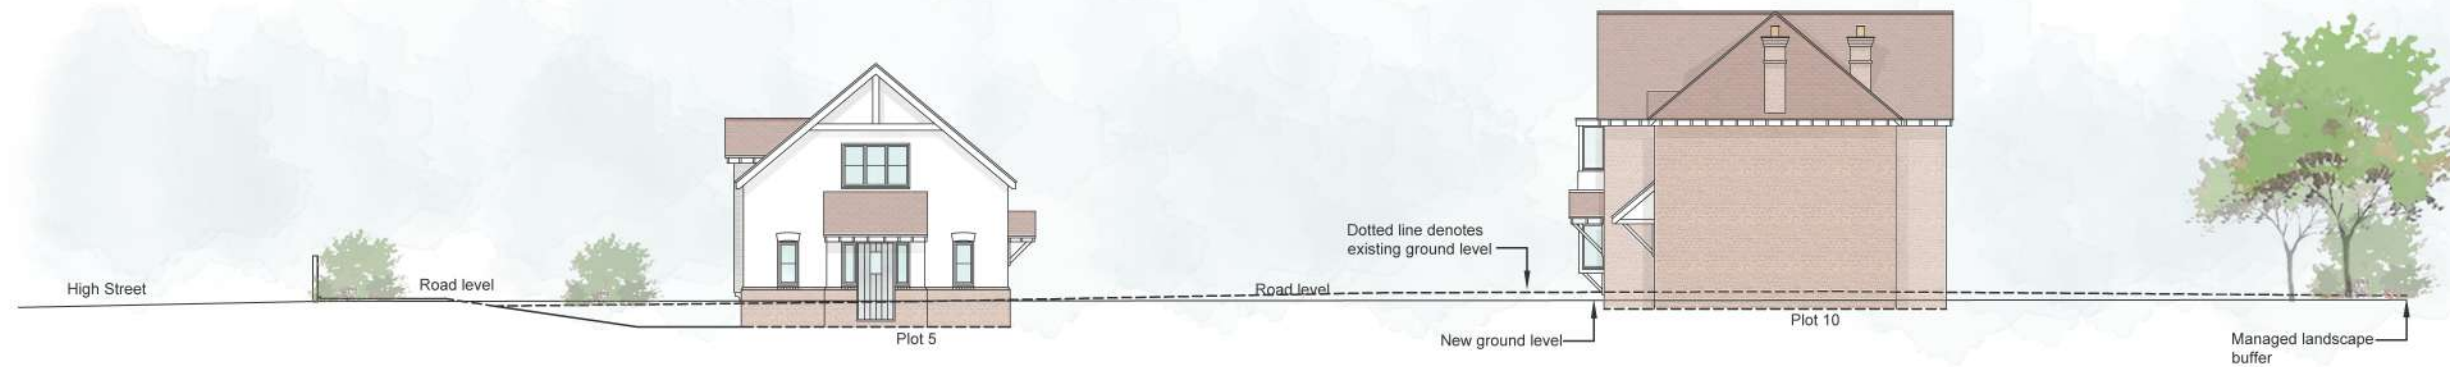

SECTION B-B 1:200



WOODSTOCK ASSOCIATES
 KEITH PLUMB MCIAT
 Member of the Chartered Institute of Architectural Technologists
 PLANNING - DESIGN - SURVEYING
 53 Woodstock Road, Sittingbourne, Kent ME10 4HJ
 Telephone: 01795 476113


project
 PROPOSED SECTIONS
 L/A 127 HIGH STREET
 EASTCHURCH
 KENT
 ME12 4DF

AMENDED

client
 MR & MRS W SNOW

scale
 1:200/1:500 @A3

date
 JULY 2018

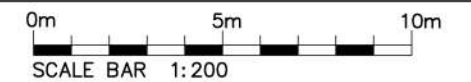

drawing no.
 SN/17/138.06 Rev D