


**Existing Left Elevation**

Scale 1:100



**Existing Right Elevation**

Scale 1:100

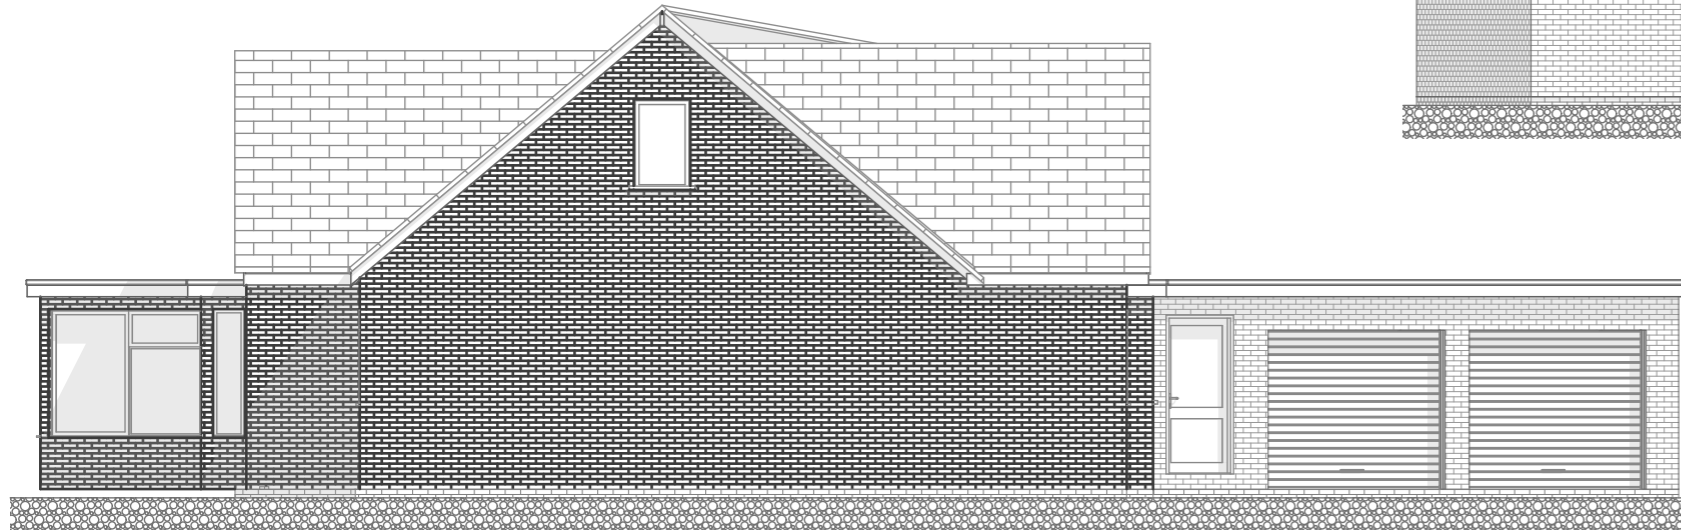

**Proposed Left Elevation**

Scale 1:100



**Proposed Right Elevation**

Scale 1:100

**L.B.F. DESIGN SERVICES**

Proprietor : Chris Foulds

37 Alma Street  
Sheerness  
Kent  
ME12 2AX

**Tel:** 01795 660300  
**Email:** chrisfoulds@outlook.com

**Client:**

Mr Peter MacDonald  
Kendor Lodge, Chequers Road, Minster on Sea,  
Sheerness, Kent. ME12 3QL

**Drawing Title:**

Erection of a mansard roof extension to front.

**Drawing Scale:** 1:100

**Drawn by:** C.D.F **Date:** 31st March 2020

**Layout ID:**  
EI.02

**Status:**  
Planning  
Application

**Revision:**  
02

Scale 1:100

