


Existing Image #1

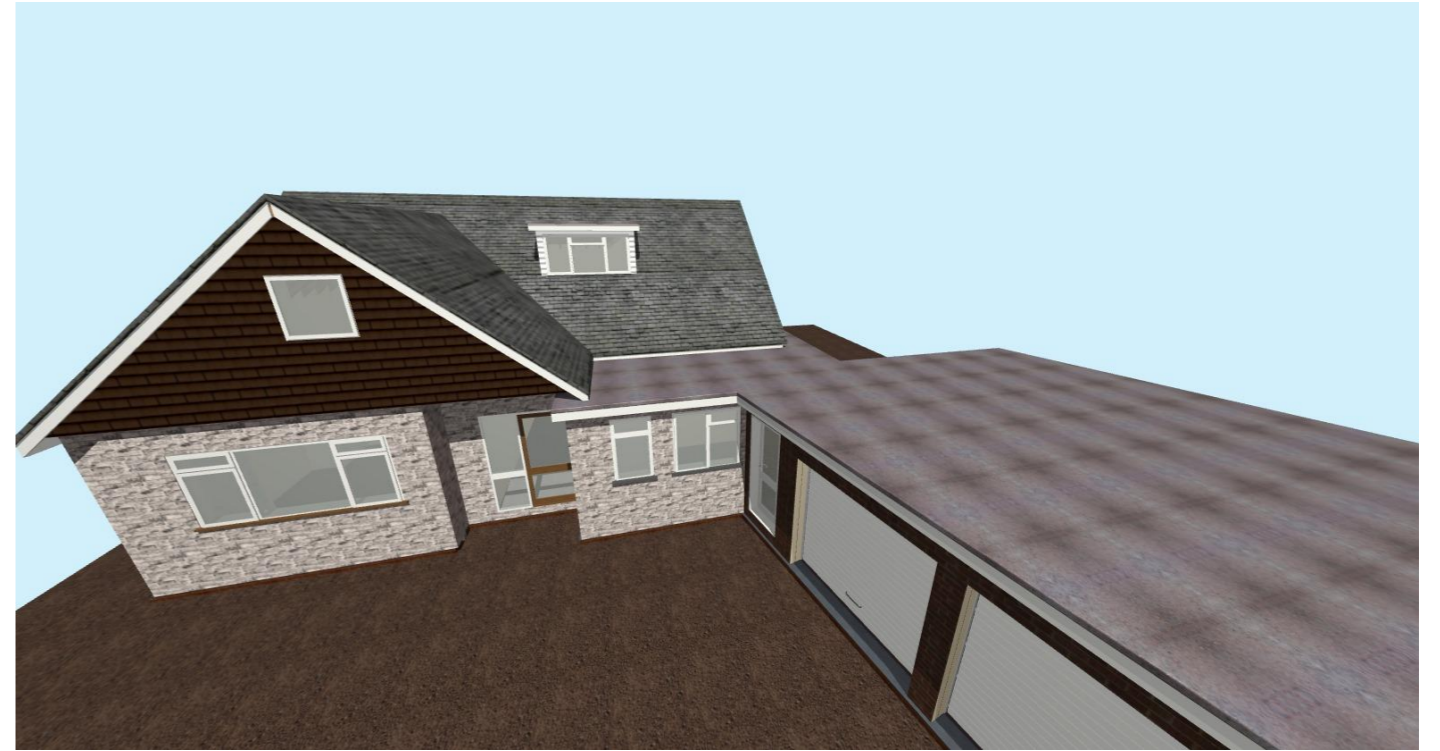

Existing Image #2



Existing Image #3



Existing Image #4

L.B.F. DESIGN SERVICES

Proprietor : Chris Foulds

37 Alma Street
Sheerness
Kent
ME12 2AX

Tel: 01795 660300
Email: chrisfoulds@outlook.com

Client:

Mr Peter MacDonald
Kendor Lodge, Chequers Road, Minster on Sea,
Sheerness, Kent. ME12 3QL

Drawing Title:

Erection of a mansard roof extension to front.

Drawing Scale:

Drawn by: C.D.F **Date:** 31st March 2020

Layout ID:

Vr.01

Status:

Planning
Application

Revision:

02