



Existing Roof Space Plan
Scale 1:100

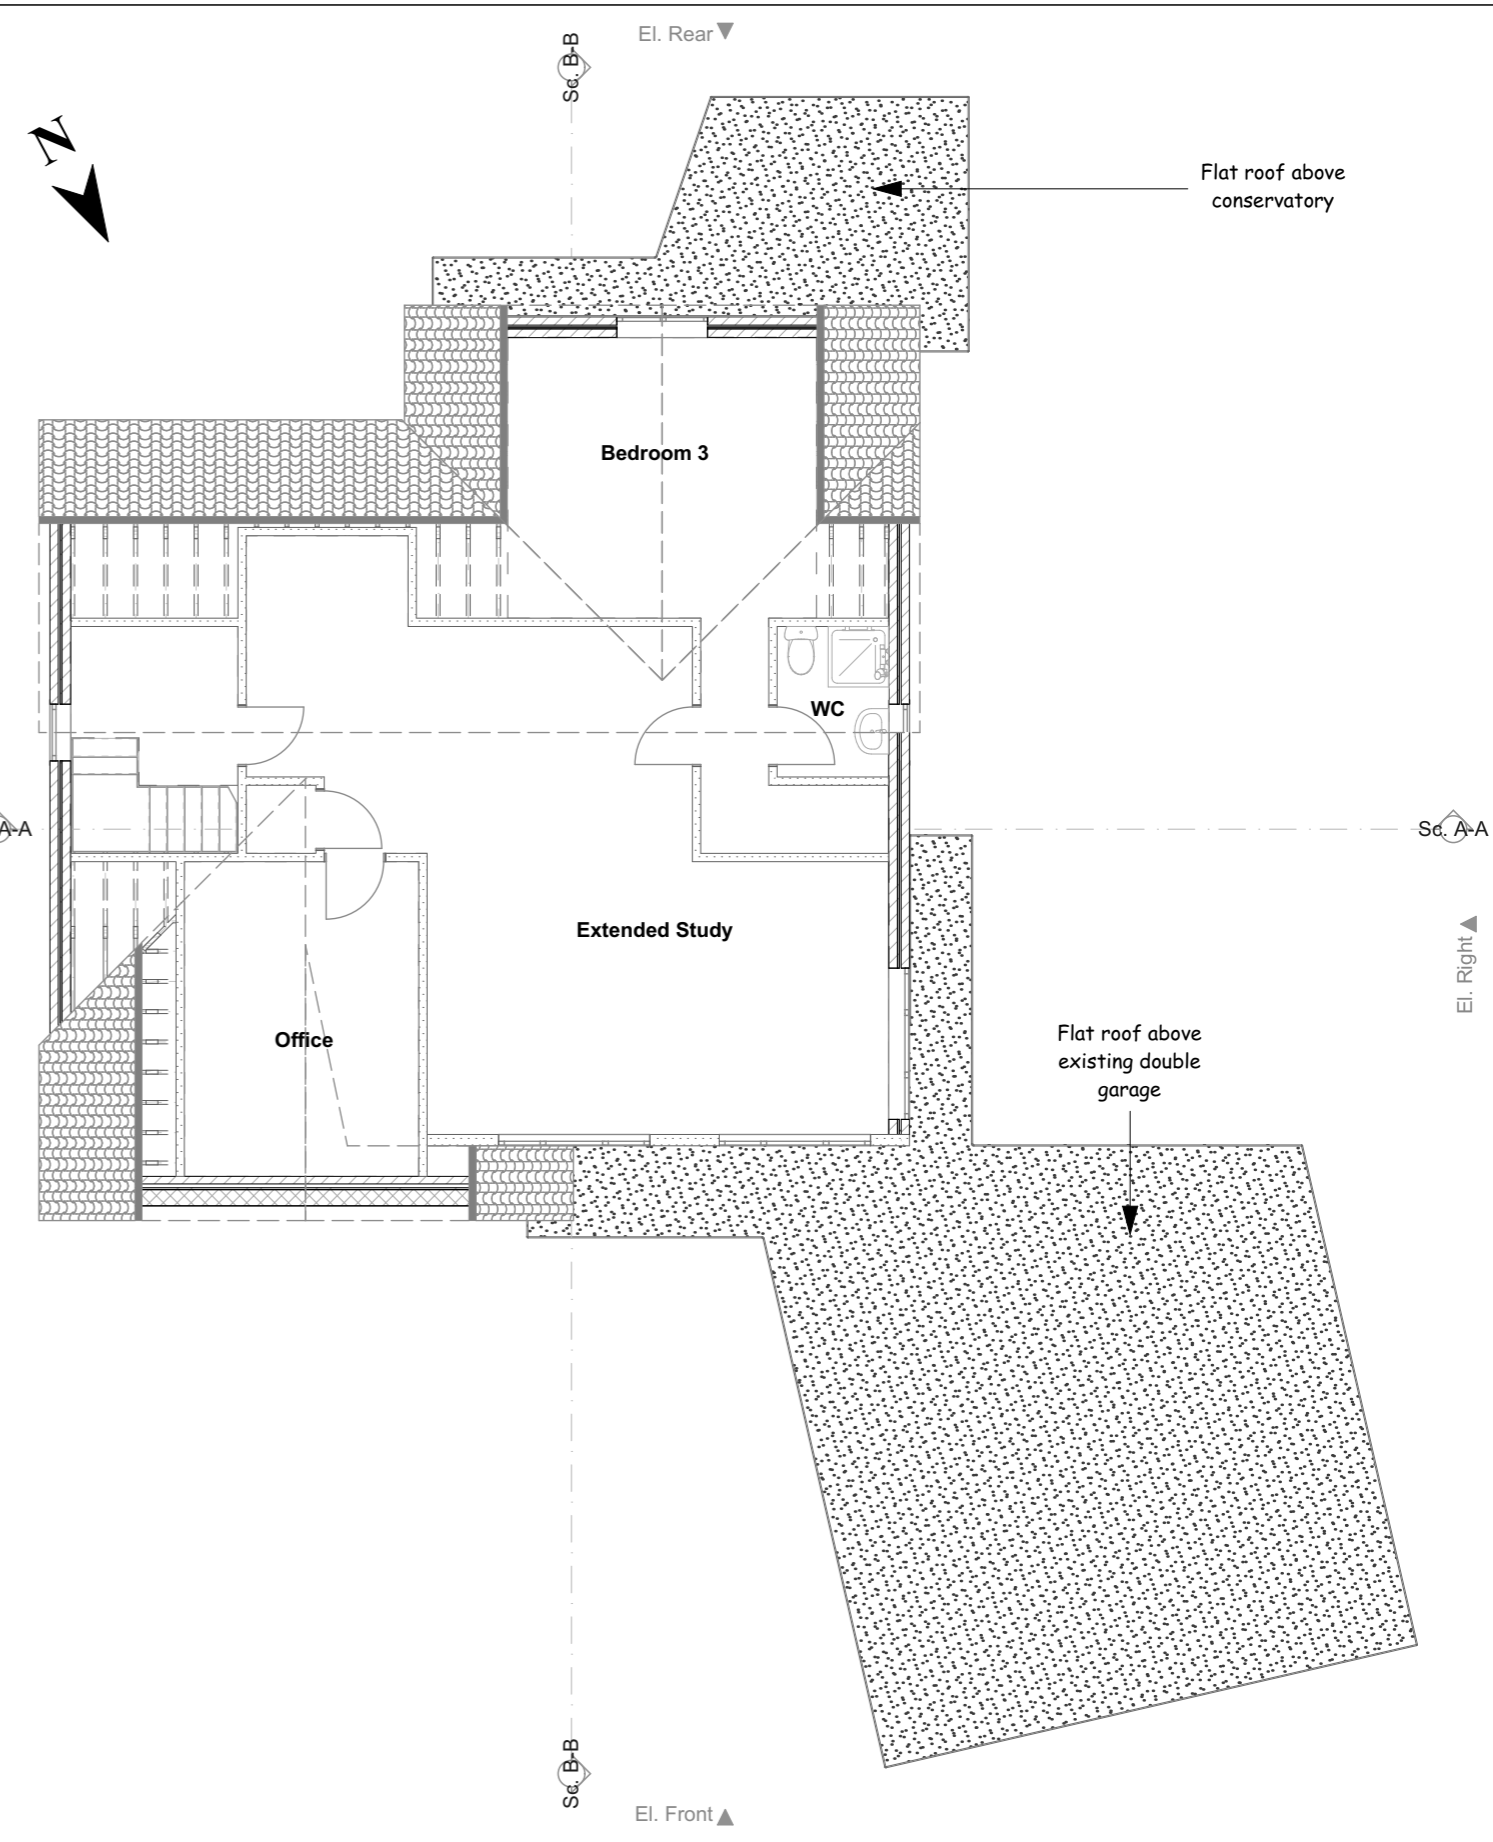

Proposed Roof Space Plan
Scale 1:100

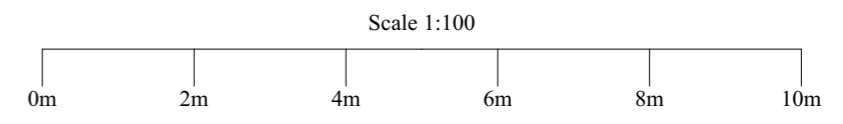

L.B.F. DESIGN SERVICES
Proprietor : Chris Foulds
37 Alma Street
Sheerness
Kent
ME12 2AX

Client:
Mr Peter MacDonald
Kendor Lodge, Chequers Road, Minster on Sea,
Sheerness, Kent. ME12 3QL

Drawing Title:
Erection of a mansard roof extension to front.
Drawing Scale: 1:100
Drawn by: C.D.F **Date:** 31st March 2020

Layout ID: PI.02
Status: Planning Application
Revision: 02