


100

LOCATION PLAN

1:1250


Mill Place development.  
150 dwellings.

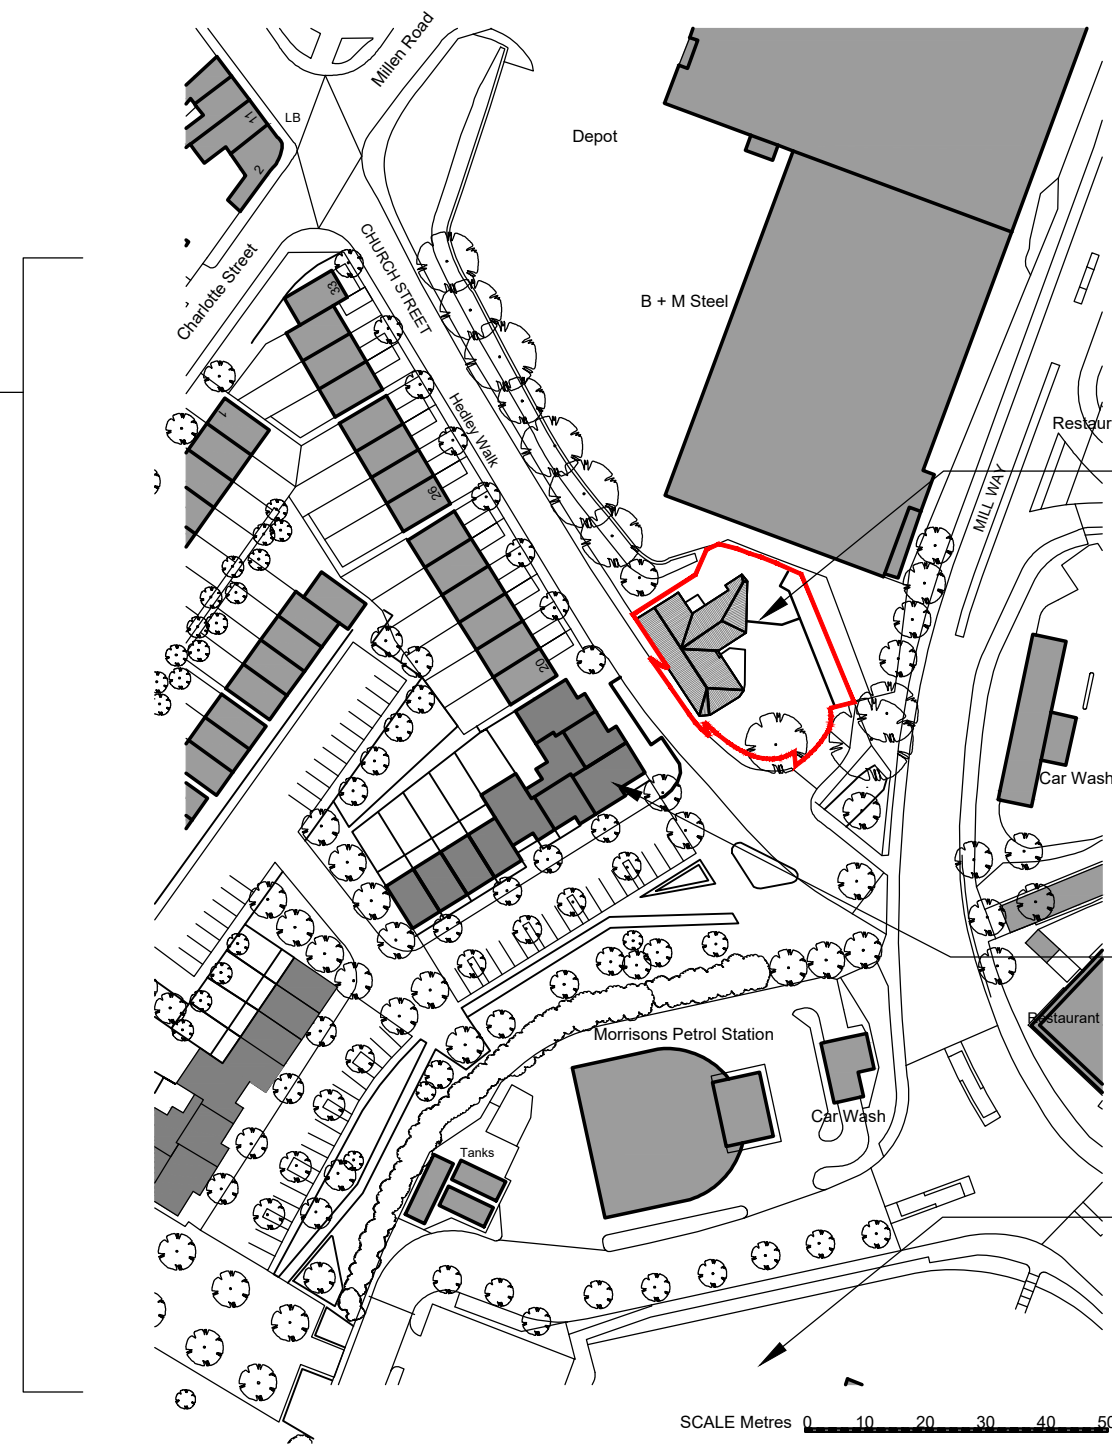

Former Lion Public House.  
Single dwelling

Mill Place development.  
Block 4.  
Apartments 95 - 113

Morrisons Car Park

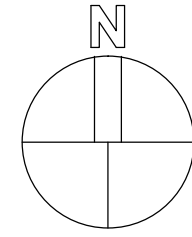

Rev.	Date	By	Notes
A	15/11/19	JH	Boundary and ground floor updated



**FOR PLANNING**  
ISSUE DATE: 14/11/19

Project 5226  
The Lion, Church Street, Sittingbourne, ME10 2JY

Client Mr S. Ward  
Title Location Plan  
CONCEPT DESIGN  
Drawing No. 5226/PL/100

This drawing is copyright. All dimensions are to be verified by the contractor before commencing works.

Scale 1:1250 @ A3 size  
Date 08/07/19  
Drawn JH Authorised KG  
Revision A

Project 5226  
The Lion, Church Street, Sittingbourne, ME10 2JY

**Clay Architecture Ltd**  
Great Lines Studios, Marlborough Road ME7 5HB  
Tel: (01634) 573 017 Fax: (01634) 571 374  
e-mail: design@clayarchitects.com