

Notes:

Do Not Scale. For Planning Purposes Only.

Report all discrepancies, errors and omissions.





Verify all dimensions on site before commencing any work on site or preparing shop drawings.

All materials, components and workmanship are to comply with the relevant British Standards, Codes of Practice, and appropriate manufacturers recommendations that from time to time shall apply.






For all specialist work, see relevant drawings.

This drawing and design are copyright of Canterbury Diocesan Enterprises Limited T/A CDE Limited.

Rev	Date	Description
A	08/19	All elevations updated, Unit 2 North, Unit 3 South added.

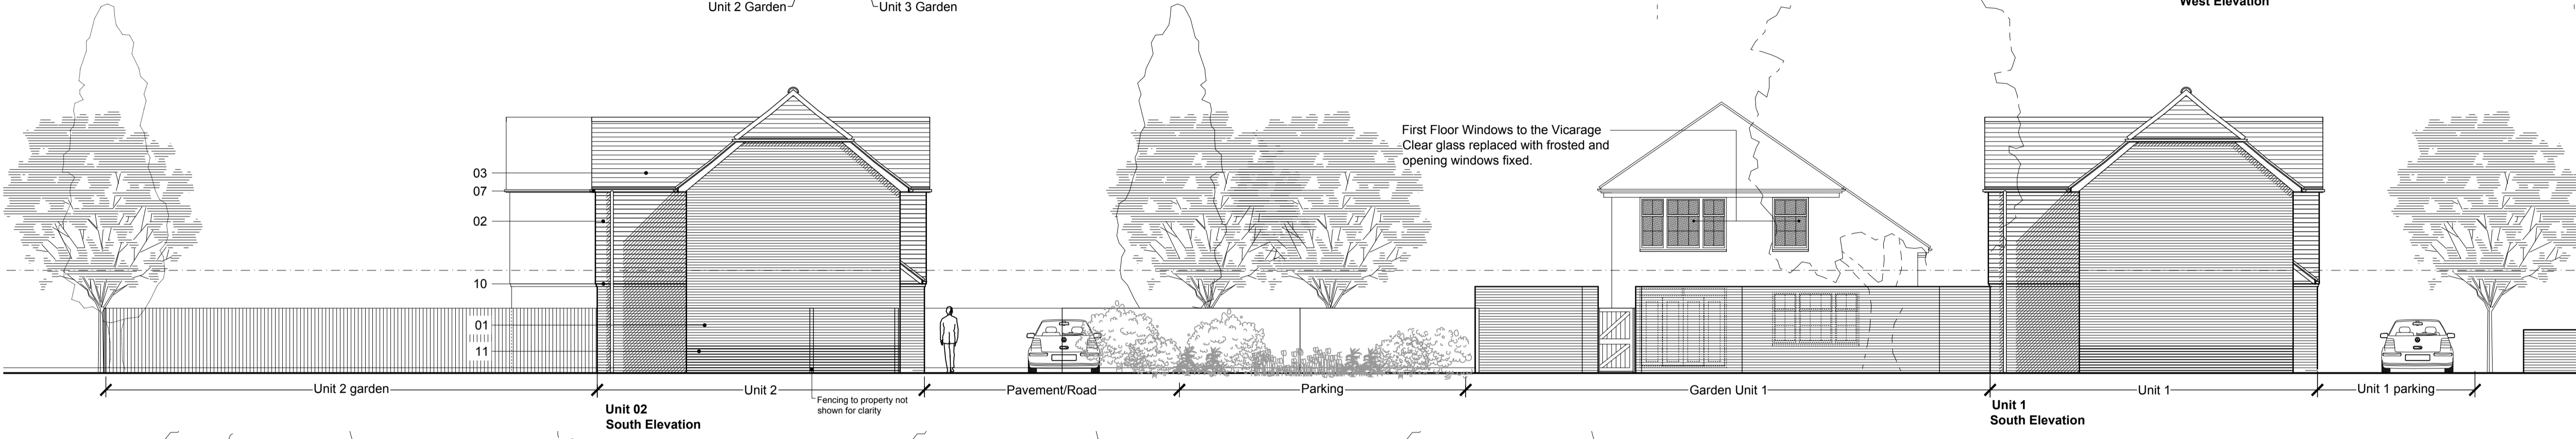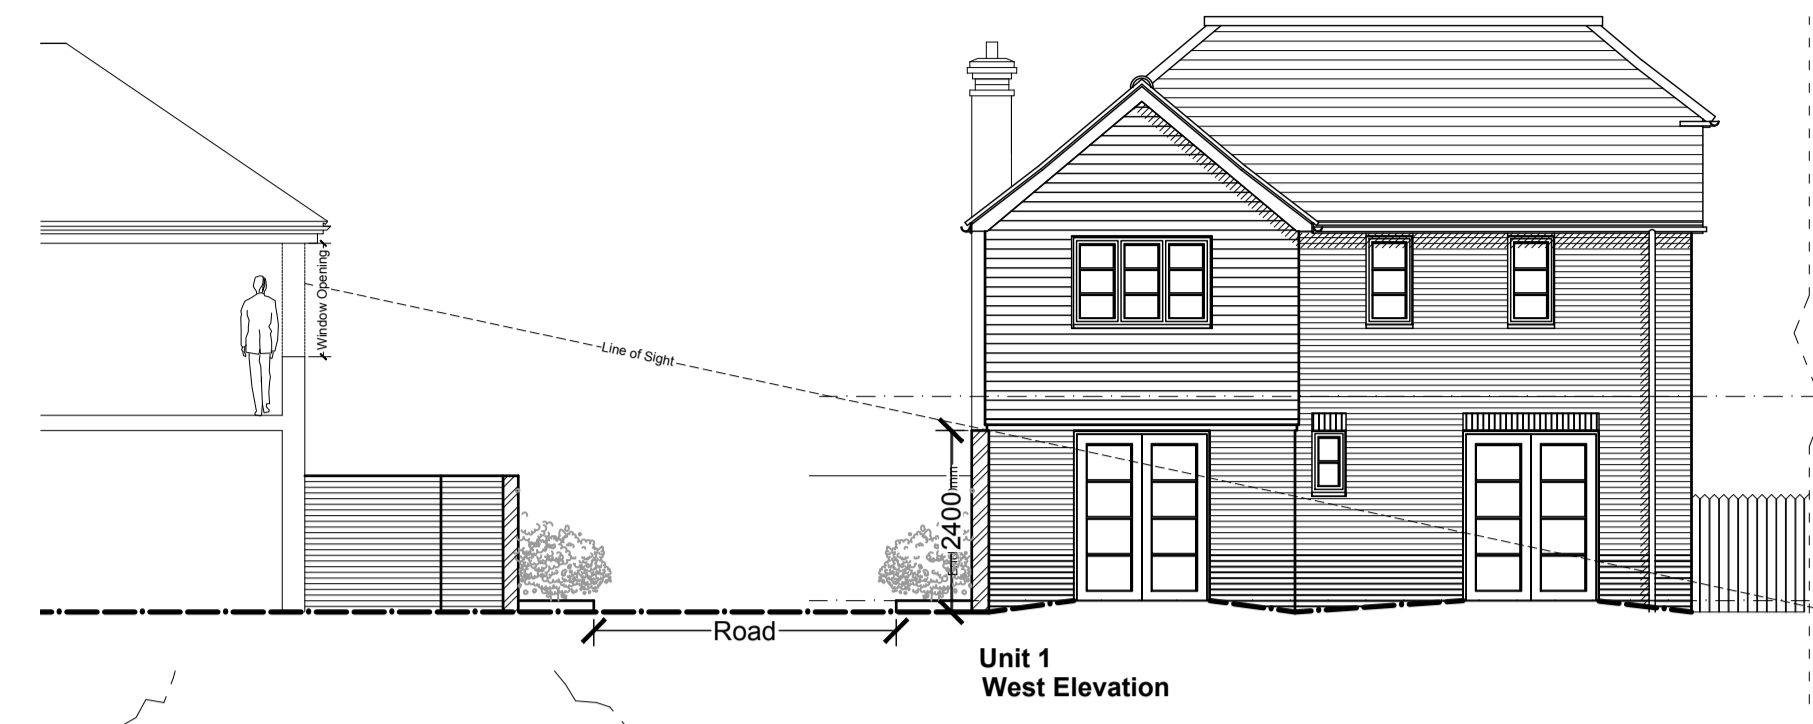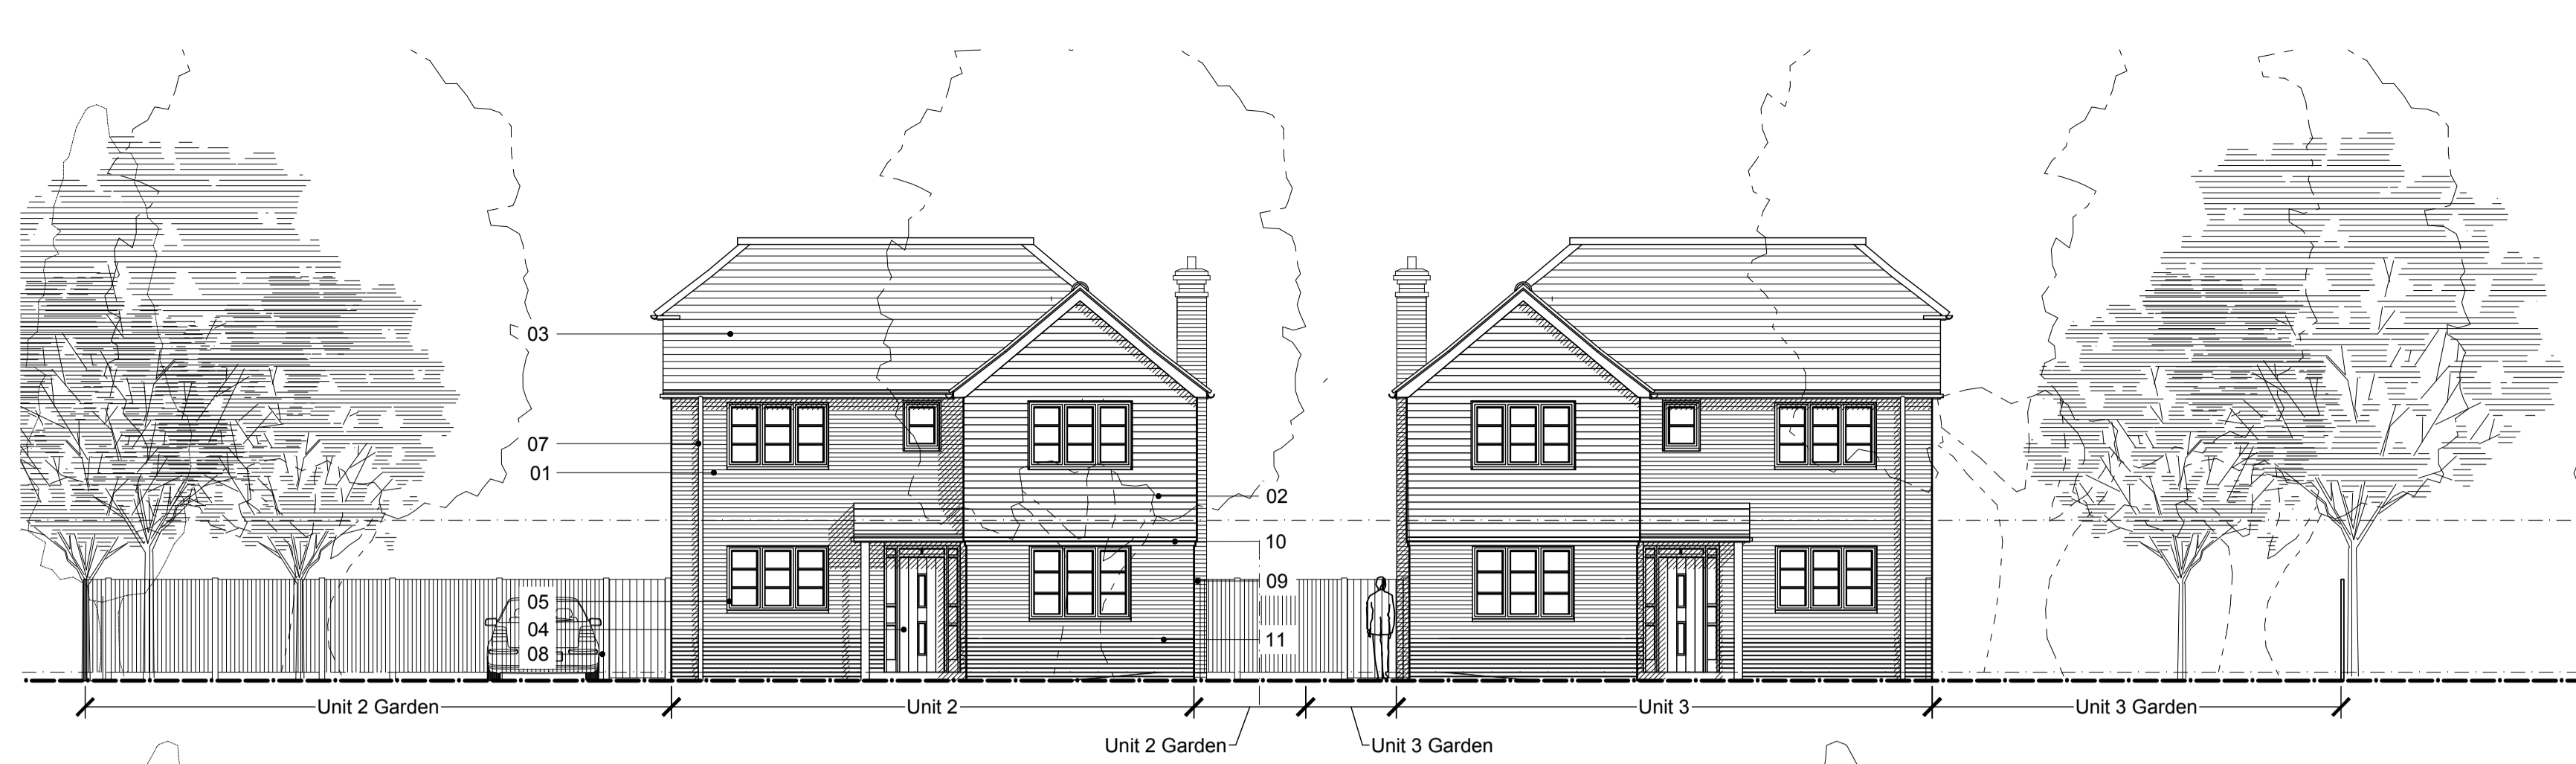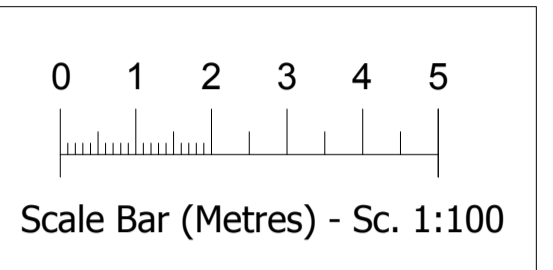

01. Fair Faced Brickwork Ibstock Cottage Blend 0055
02. Marley Eternit Ashmore Interlocking tile hanging (Brown)
03. Marley Eternit (Thrutone) slate roofing and matching ridge tiles
04. Timber entrance door painted white
05. White painted timber casement windows
06. White painted timber french doors
07. Black UPVC rainwater goods with white UPVC fascia and soffit.
08. Existing brickwork wall repaired and extended
09. Brick chimney effect with leadwork flashings and dressings
10. Feature brick courses with corbels and projecting dentils/courses below tile hanging.
11. Brick plinth at wall base Ibstock Cottage Blend 0055
12. Sand cement render decorated with cream paint.

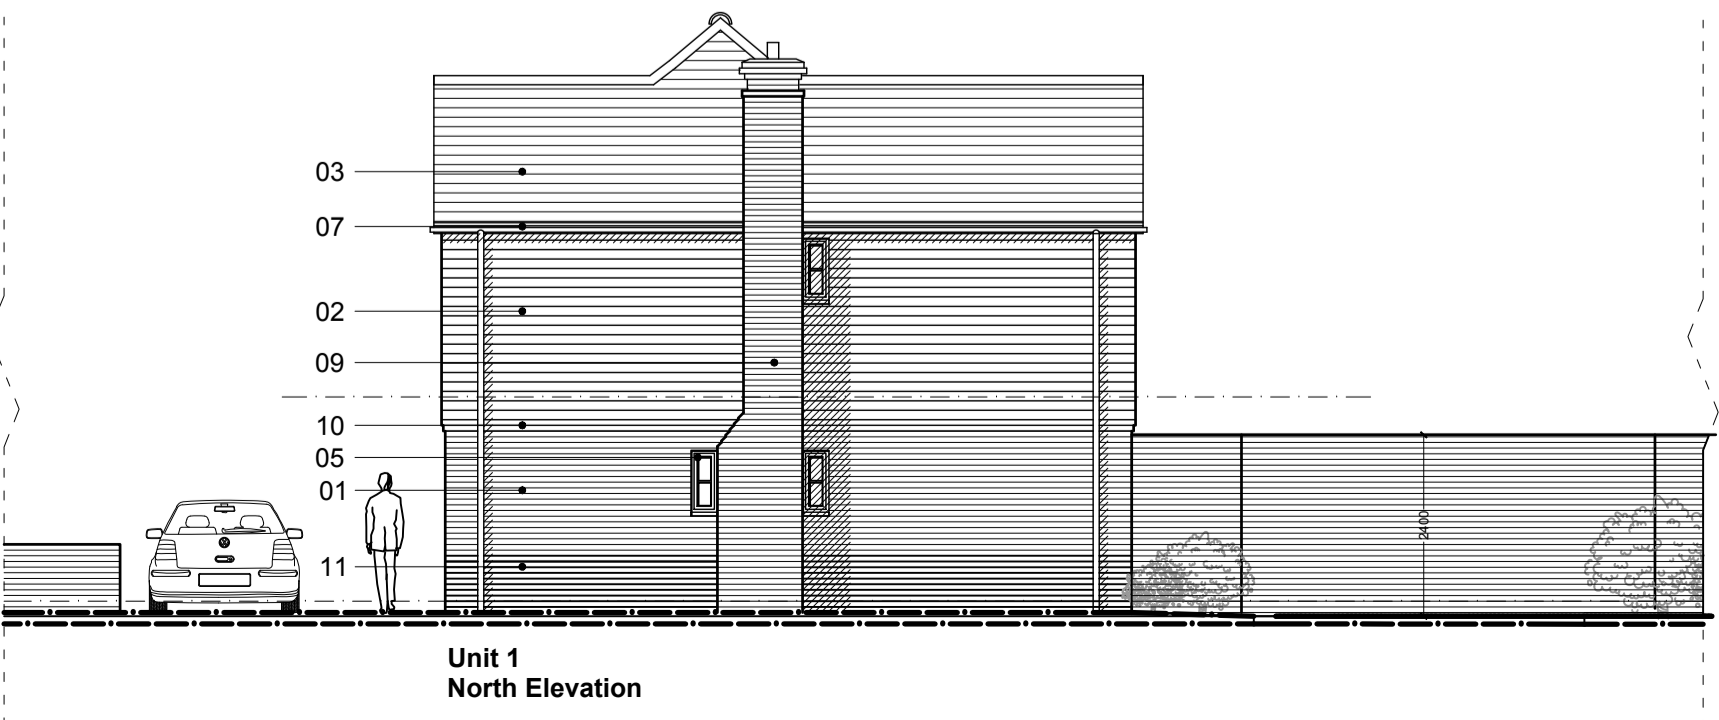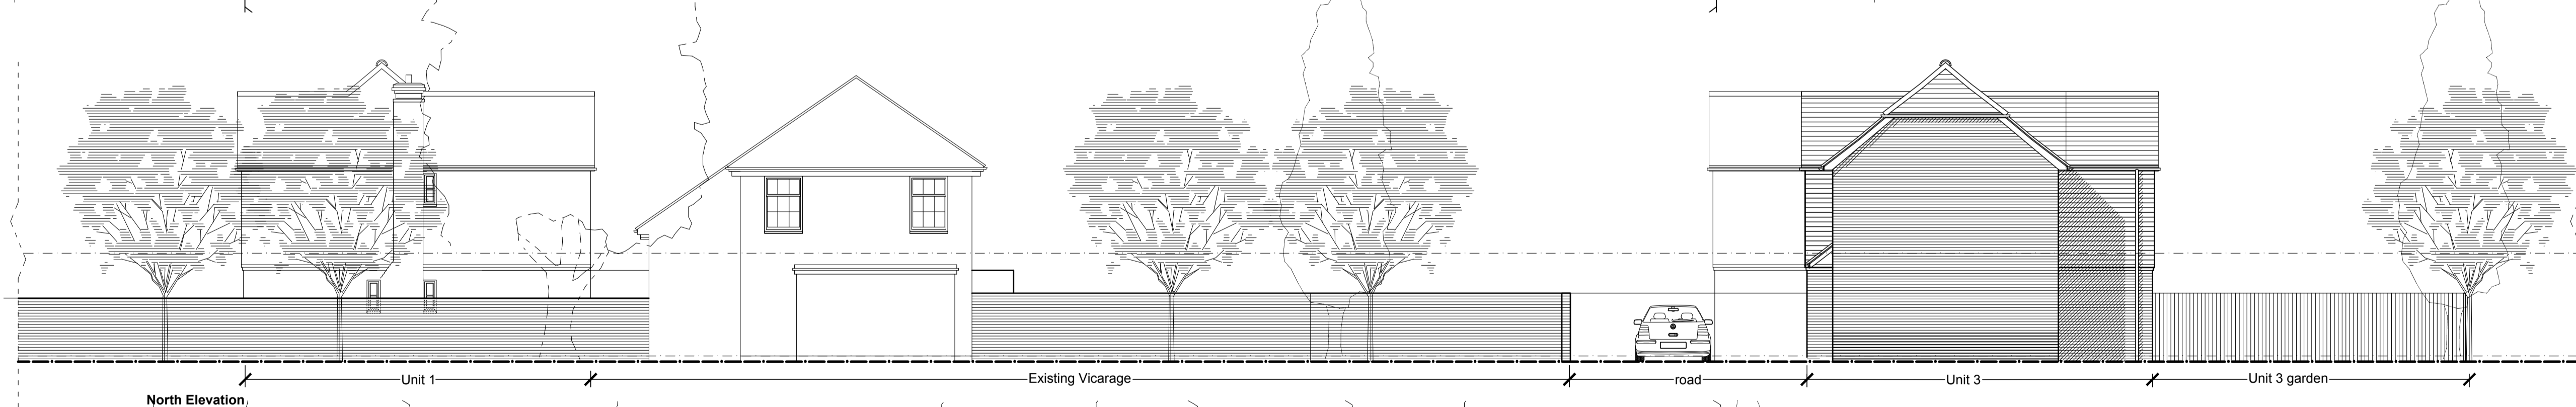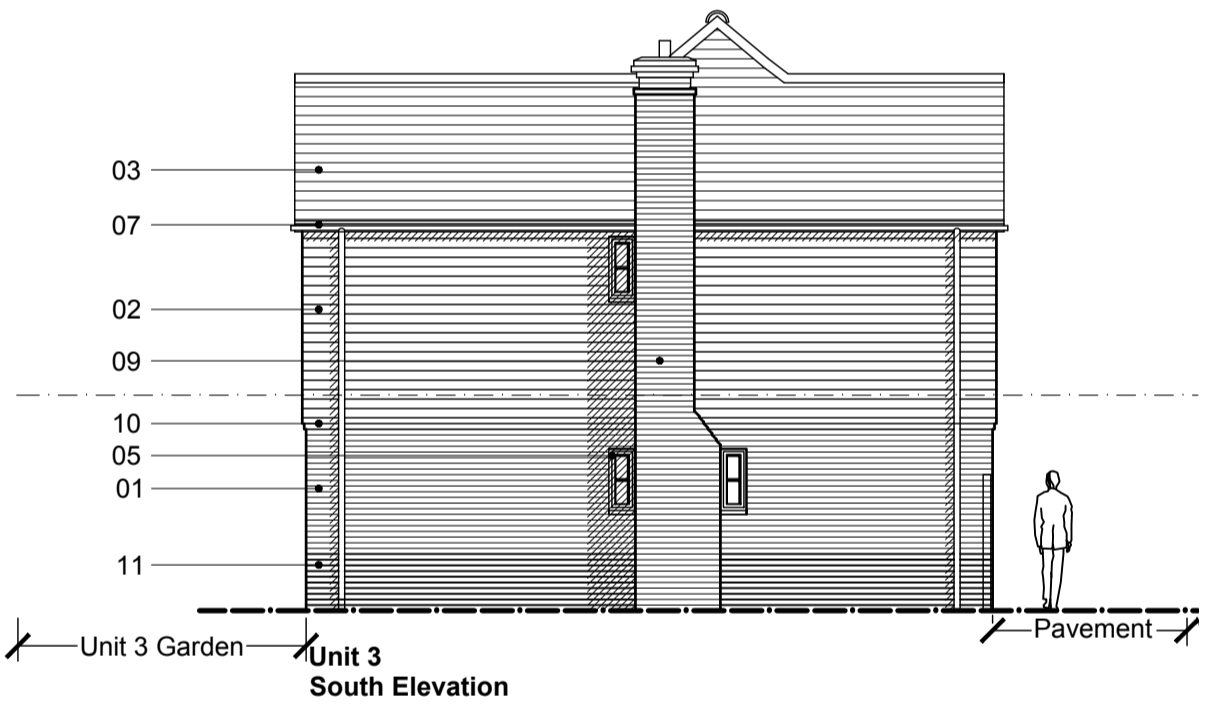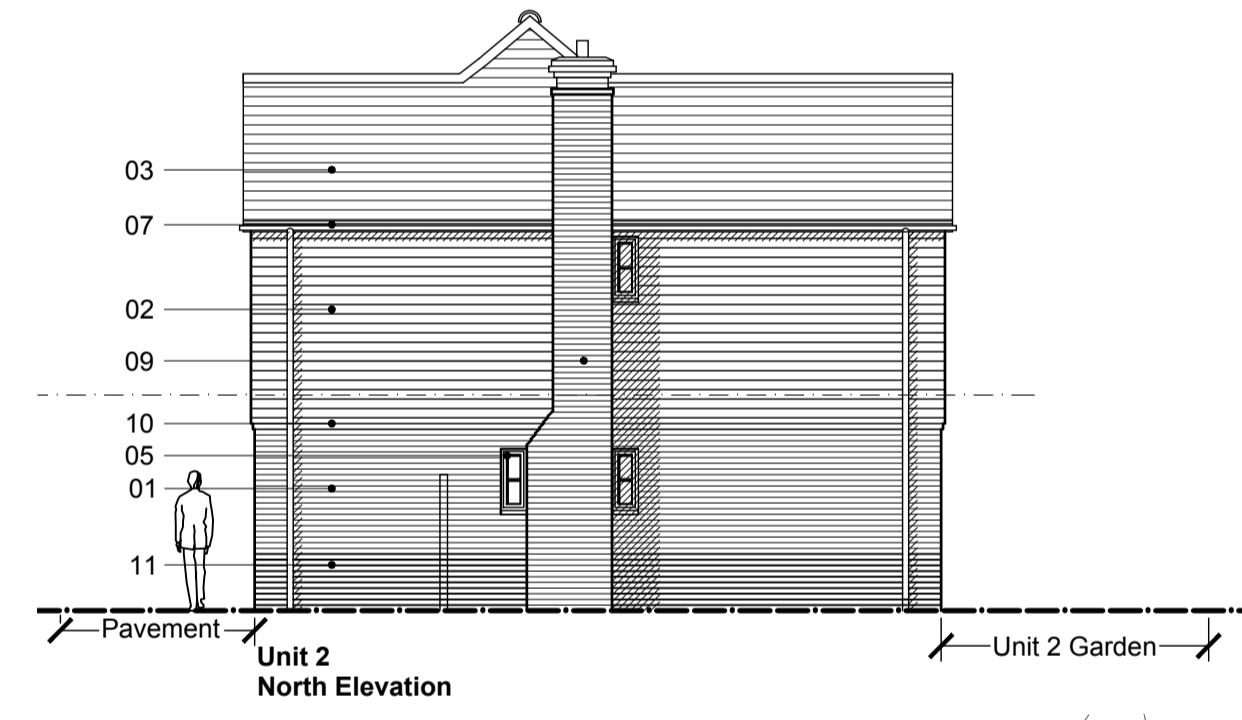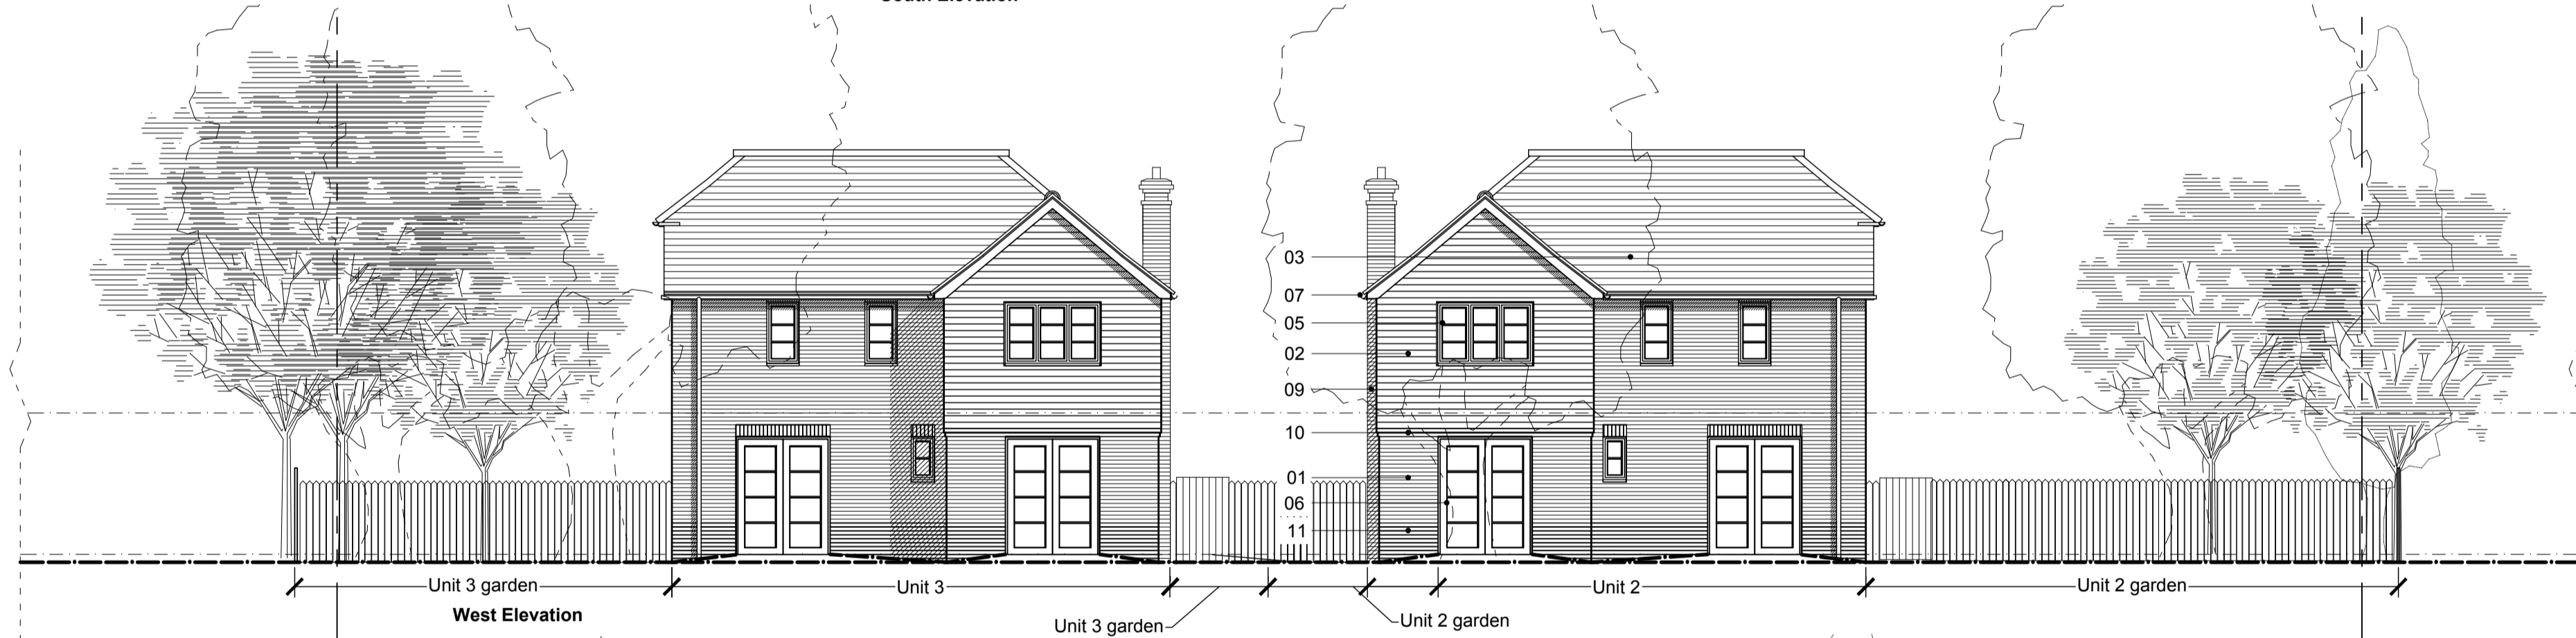

Unit 9 The Courtyard
Parsonage Farm
Parsonage Stocks Road
Throley, Faversham
Kent ME13 0ET

PROJECT TITLE:
**NEWINGTON VICARAGE
SITTINGBOURNE**

RESIDENTIAL DEVELOPMENT

DRAWING DESCRIPTION:
PROPOSED ELEVATIONS

SCALE: 1:100 @ A1
DATE: June 2019
STATUS: **PLANNING**

DRAWING NUMBER: 19-009/ 04
REVISION: A