

2.0m 4.0m 6.0m 8.0m 10.0m 12.0m 14.0m 16.0m 18.0m 20.0m

**WYNDHAM JORDAN ARCHITECTS**  
 PAT JORDAN (HONS) DIP ARCH (HONS) RIBA  
 CHARTERED ARCHITECT  
 Heron House 8 Faversham Reach, Faversham, Kent ME13 7LA  
 Telephone: 01795 530 697 Mobile: 07961 240 541

PARK ROAD

HIGH STREET




WEST STREET

15

19

PH

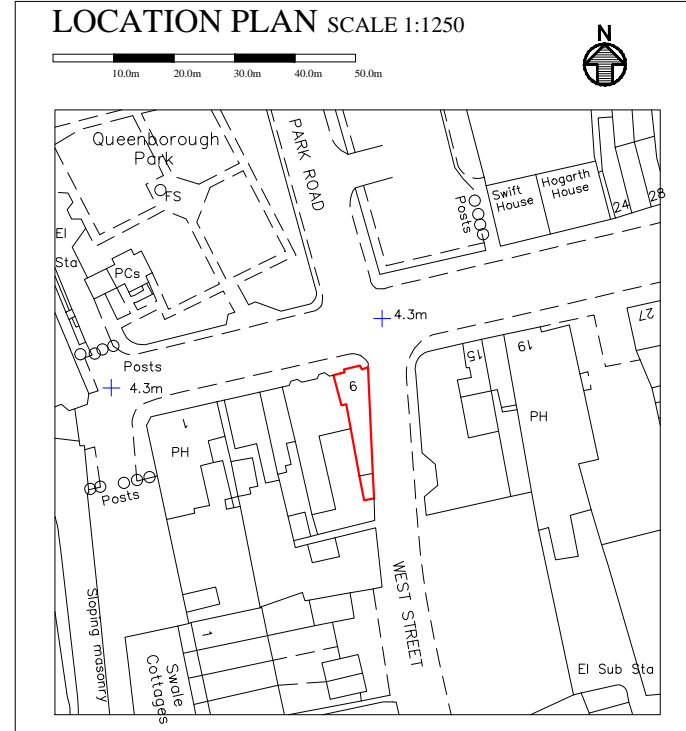

BLOCK PLAN

LOCATION PLAN SCALE 1:1250

project <b>PROPOSED TEA ROOM AND FLAT                  BOSUNS STORE                  9 HIGH STREET QUEENBOROUGH                  SHEPPEY                  KENT ME11 5AA</b>	client <b>MR SIMON FOWLE</b>		drawing title <b>BLOCK PLAN EXISTING AND                  LOCATION PLAN</b>	
	scale <b>1:200 @ A3</b>	date <b>FEBRUARY 2020</b>	drawing no. <b>HSQ1932.00</b>	amendments