


Note :  
 Do not scale, except for planning purposes.  
 Planning issue only, not for construction.  
 This drawing and design is protected under copyright,  
 and it shall not be reproduced in whole or part without  
 our prior consent.

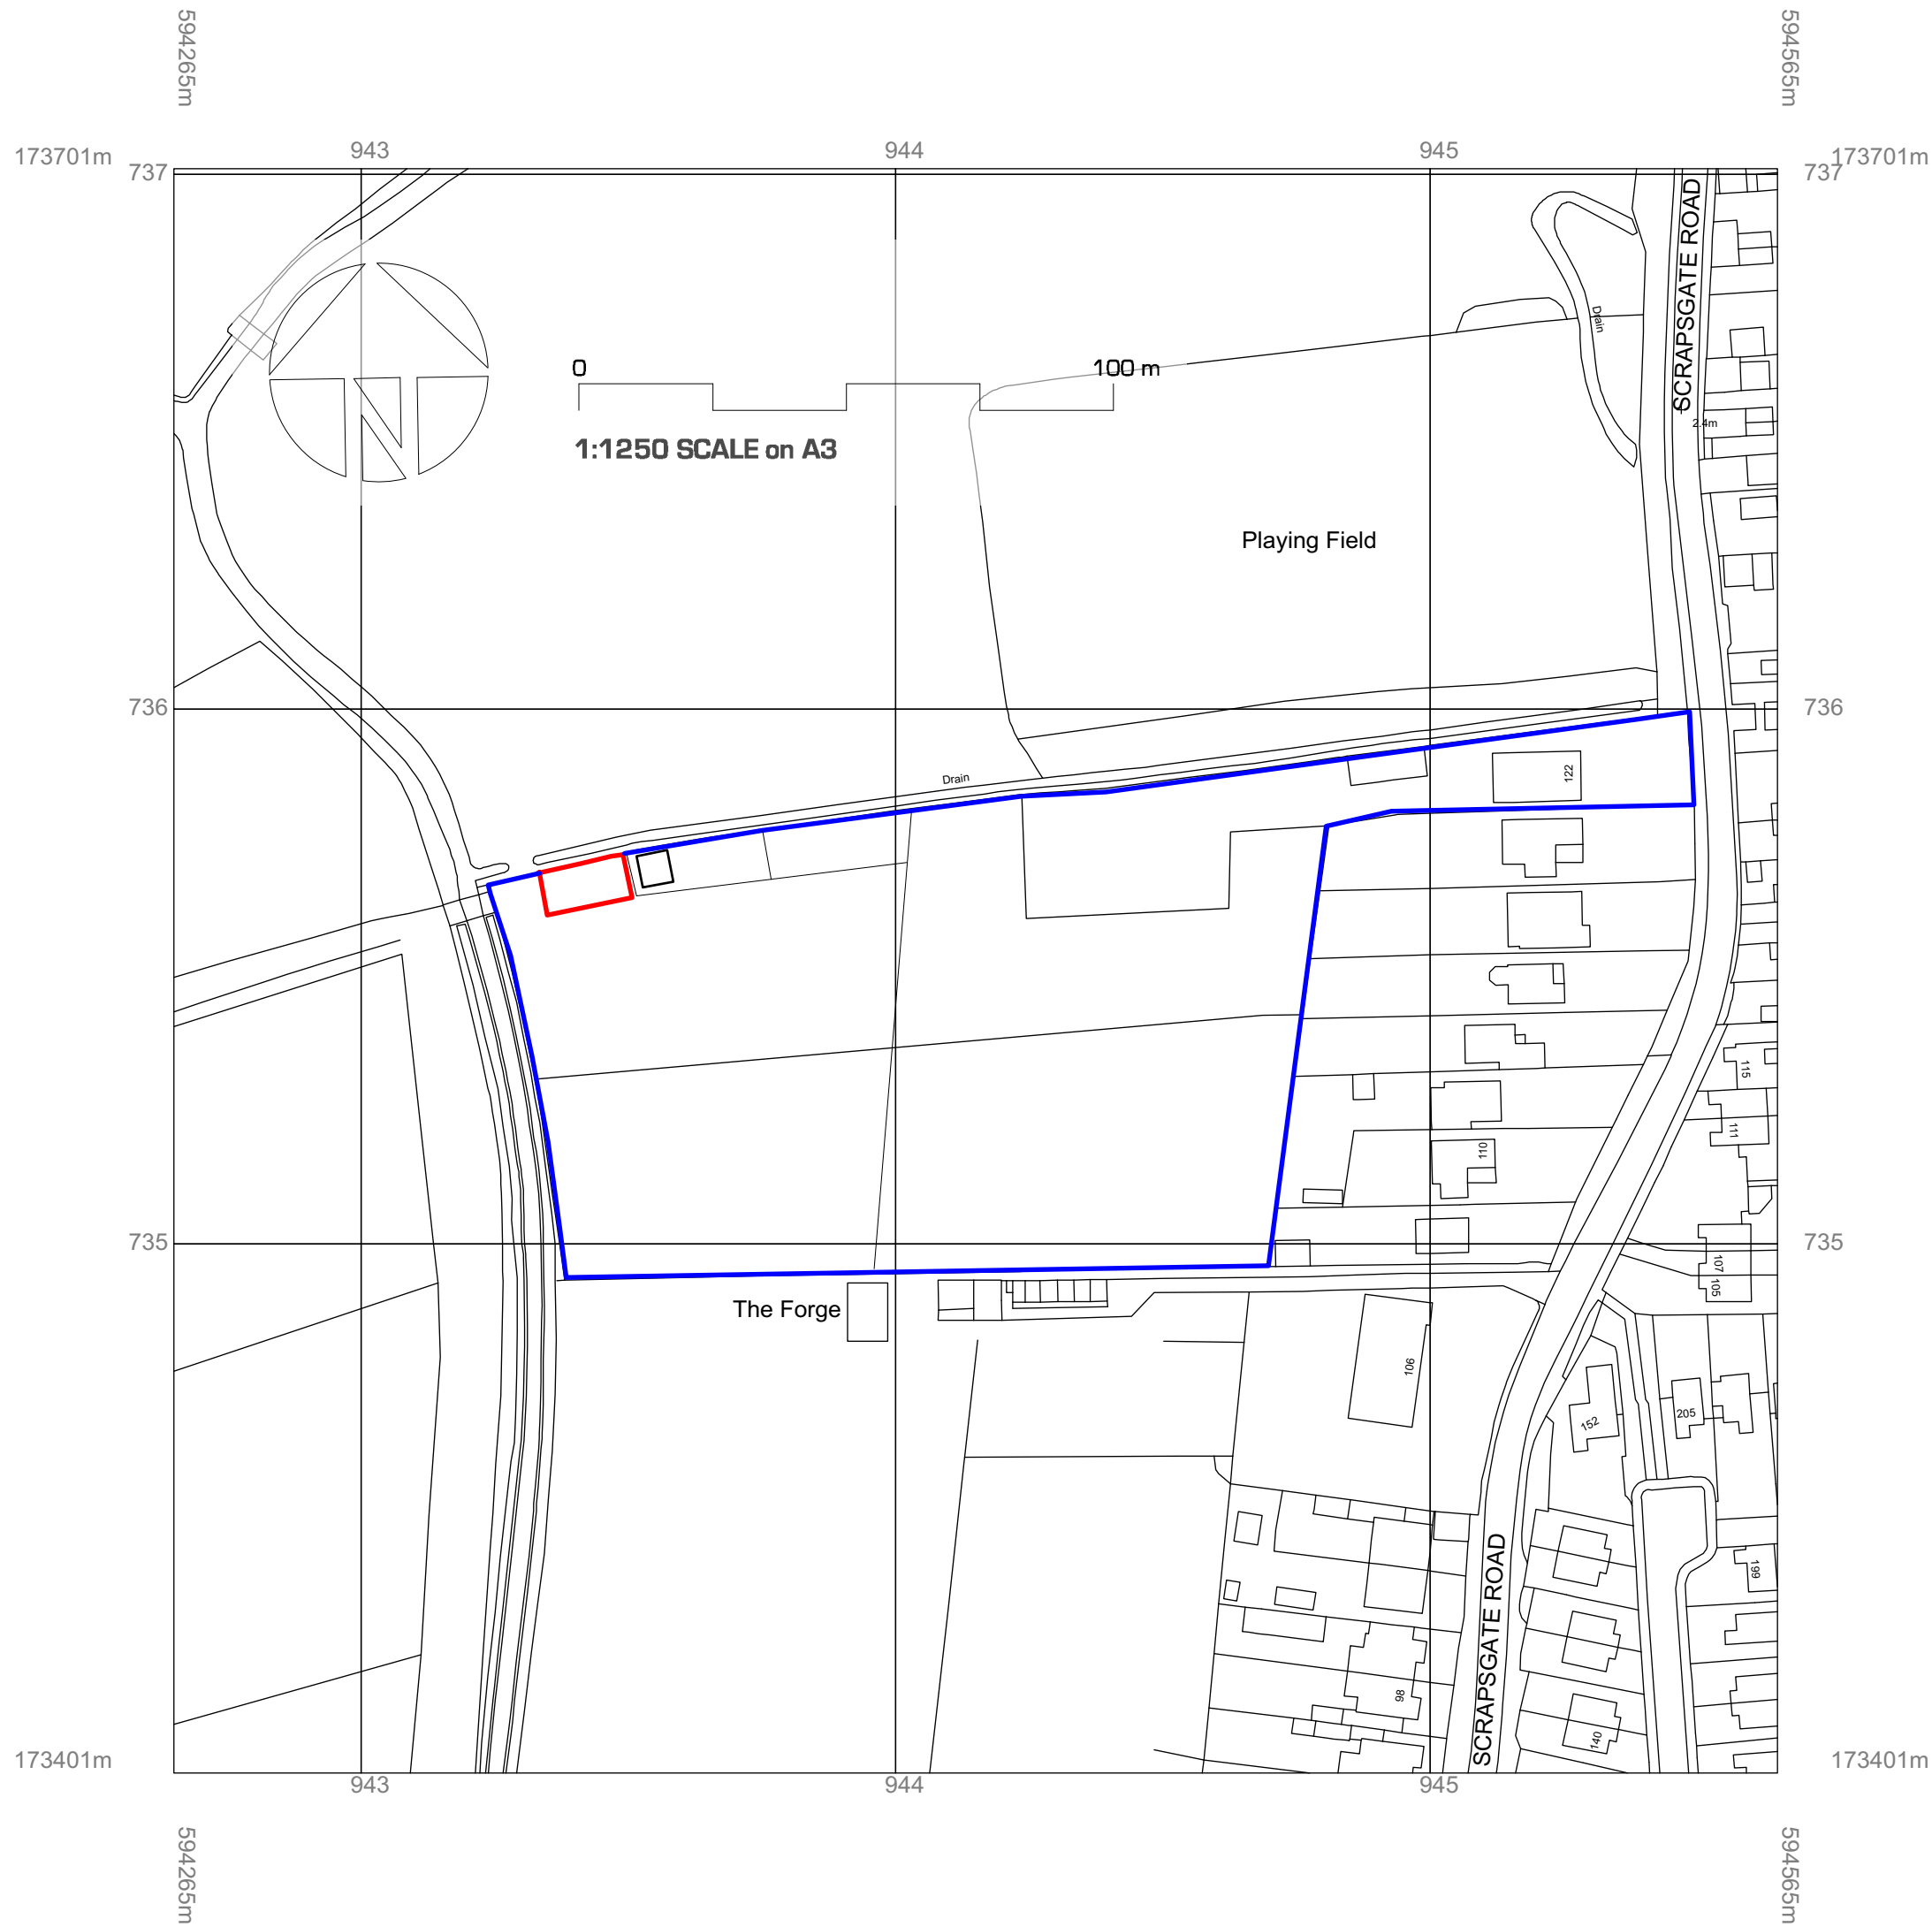

- Application area
- Other area in same ownership

  
**THE RURAL PLANNING PRACTICE**  
 Hill View House | The Hill | Cranbrook | Kent TN17 3AD  
 01580 201888 | [office@TheRPP.co.uk](mailto:office@TheRPP.co.uk) | [www.theruralplanningpractice.co.uk](http://www.theruralplanningpractice.co.uk)

**ISSUE : PLANNING**

Client	E Pugh	
Address	122 Scrapsgate Road Sheerness ME12 2DJ	
Drawing Title	Proposed Forge Building Location Plan	
Scale	1:1250 on A3	Drawing No.
Date	February 2019	<b>4878 01</b>
Rev		