


MR + MRS HARRISON  
42 BERKELEY CLOSE  
DUNKIRK  
FAVERSHAM  
KENT  
ME13 9TR

APP NO :- 20/502364/FULL

P.R. C/y	
REF:	
- 3 JUL 2020	Init'l
CHQ. BY	
DRAWER	



### EXISTING SIDE ELEVATION

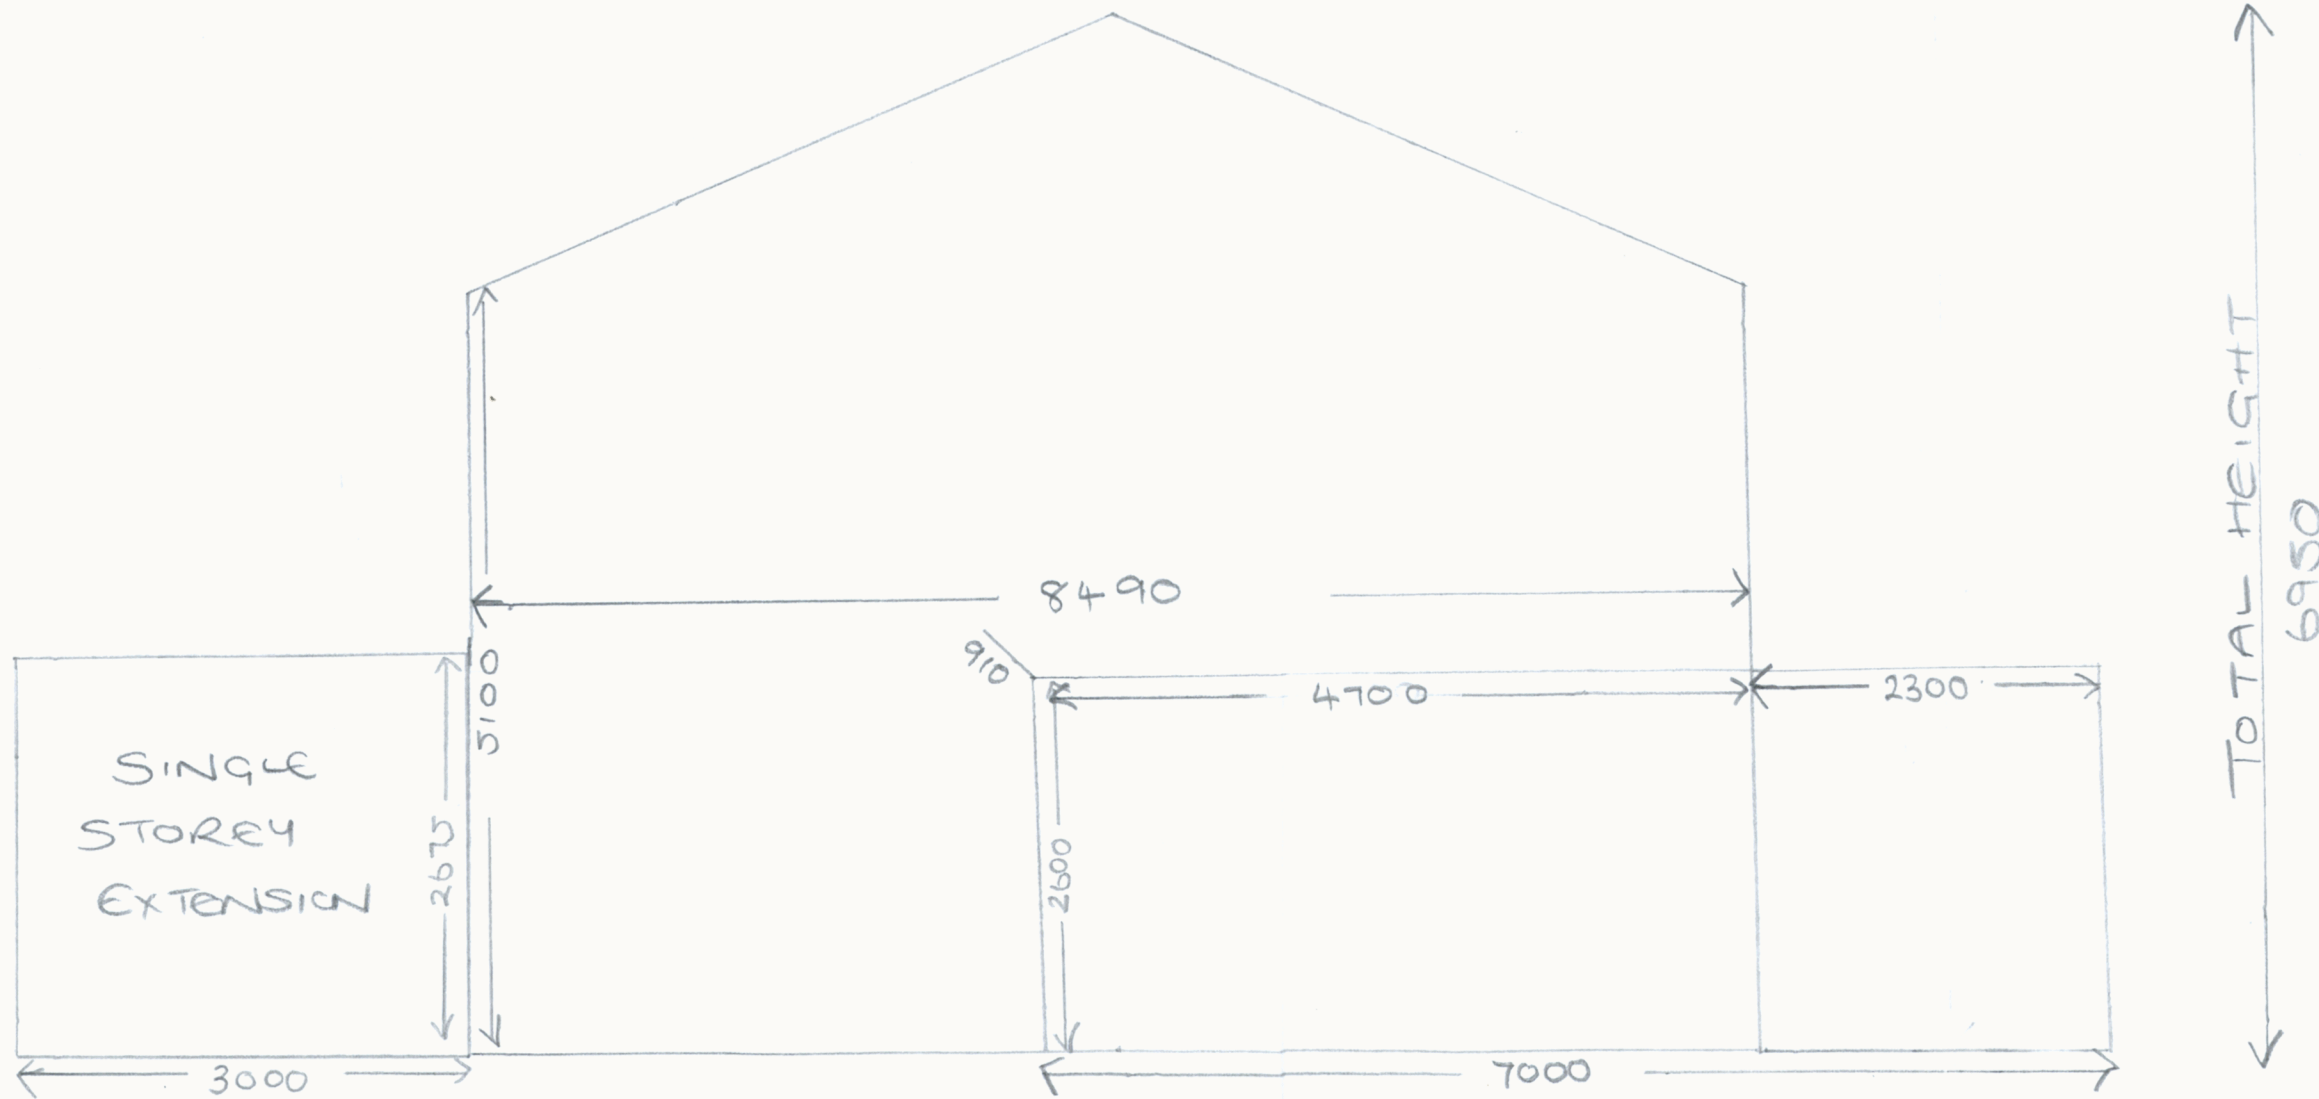

SCALE 1:50