
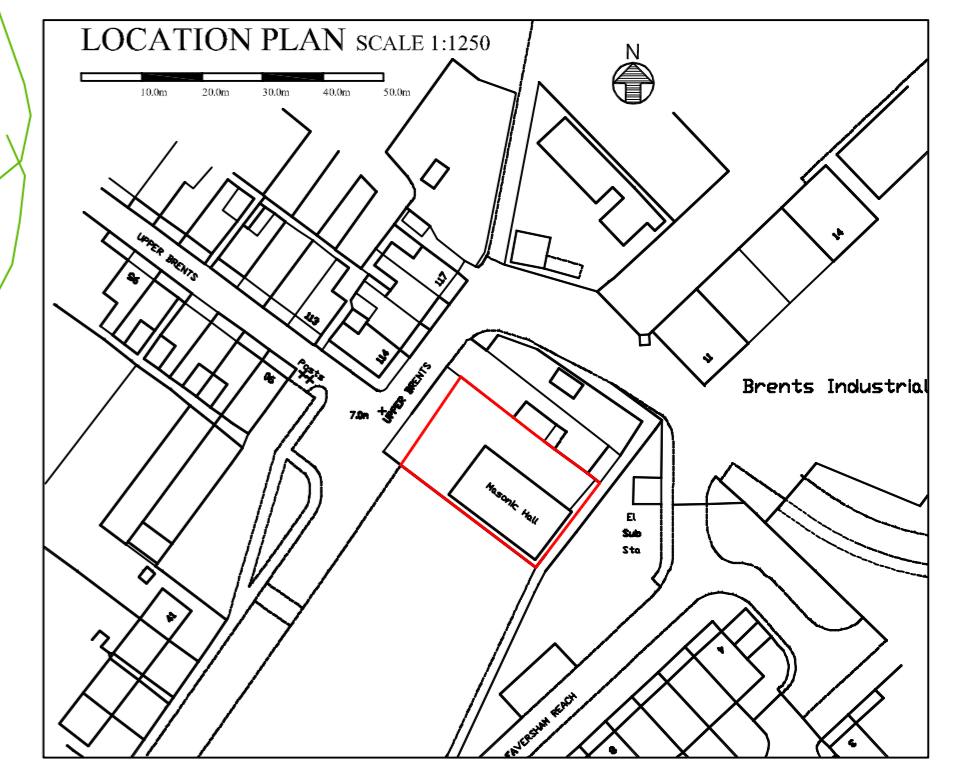


Block Plan Existing

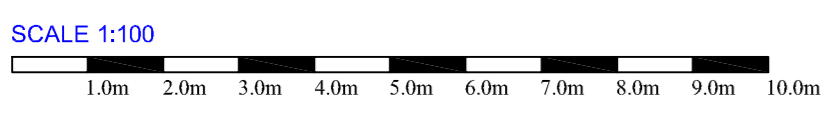

WOODSTOCK ASSOCIATES
 KEITH PLUMB MCIAT
 Member of the Chartered Institute of Architectural Technologists
 PLANNING - DESIGN - SURVEYING
 53 Woodstock Road, Sittingbourne, Kent ME10 4HJ
 Telephone: 01795 476113

project
**PROPOSED EXTENSIONS AND ALTERATIONS
 THE MASONIC HALL
 UPPER BRENTS
 FAVERSHAM**

client
 KENT MASONIC PROPERTY COMPANY LTD

scale 1:100 @ A2	date APRIL 2020	drawing no. MA/19/152.05
drawn		