




Proposed Loading Ban – Nelson Street/The Mall, Faversham

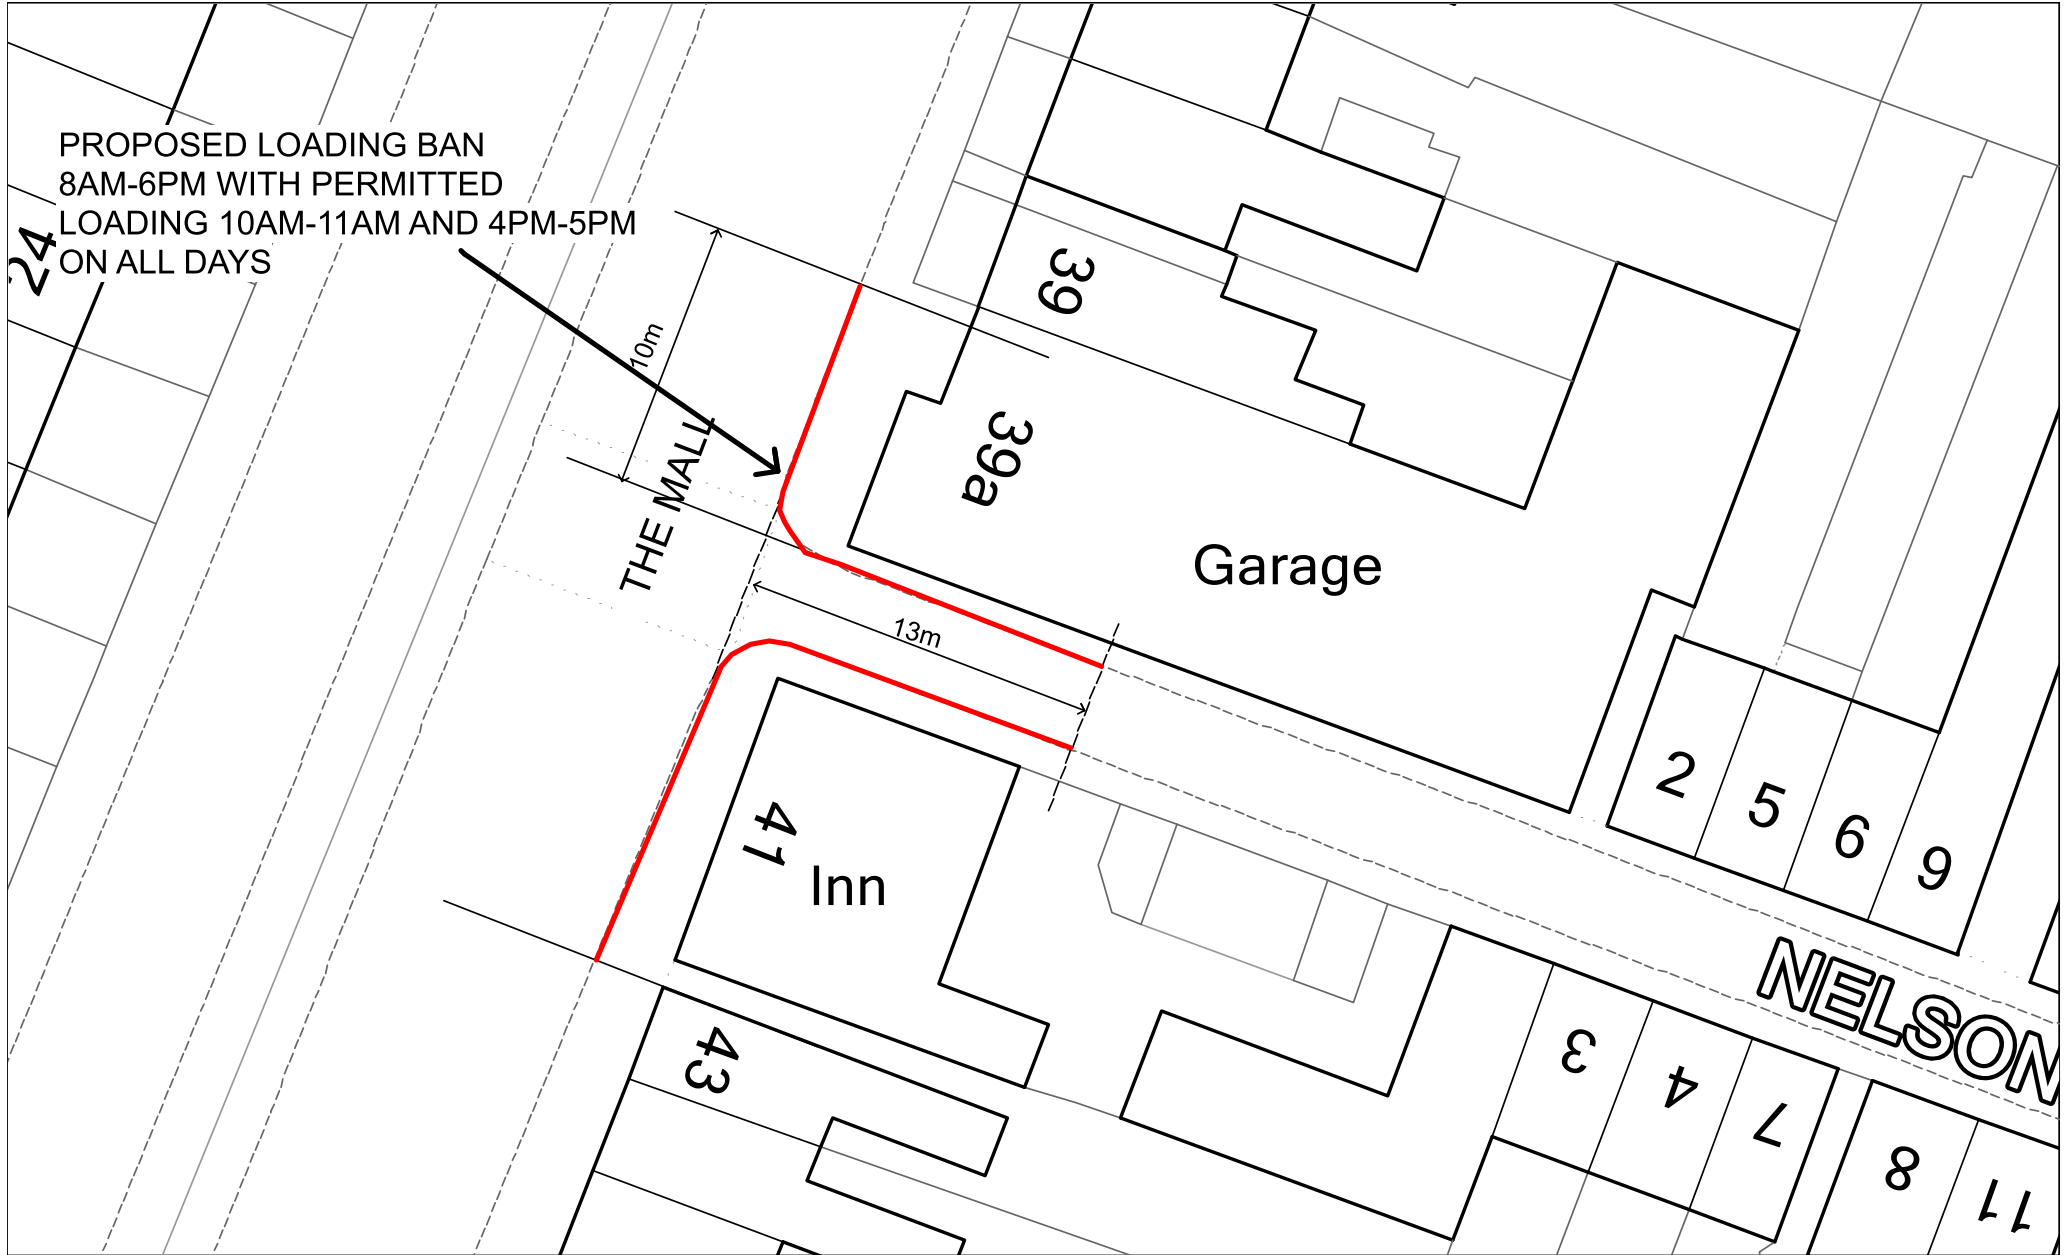


Proposed Double Yellow Lines – The Street, Oare

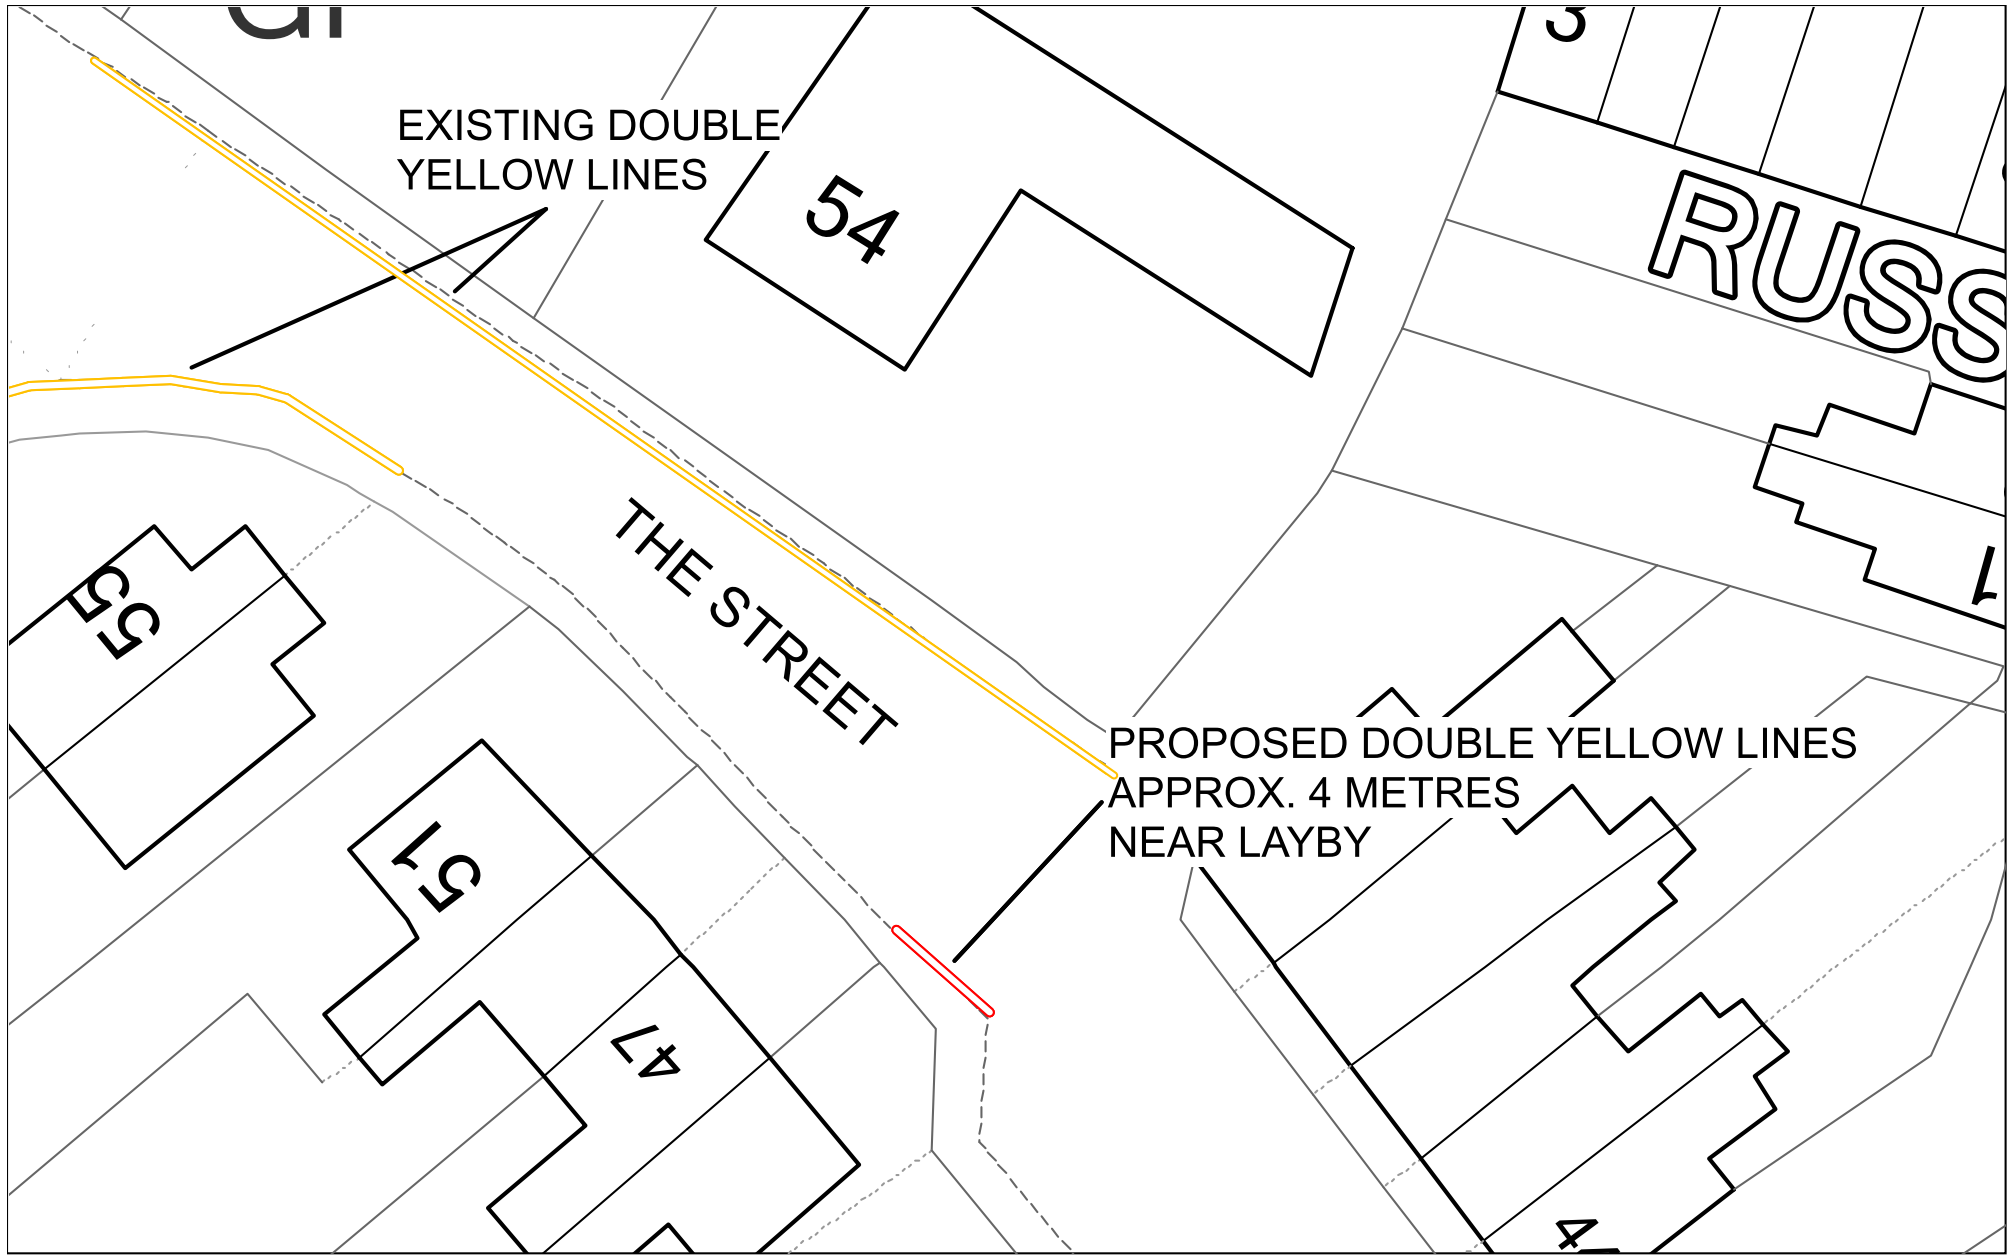


Proposed Double Yellow Lines – Coldharbour Lane, Kemsley

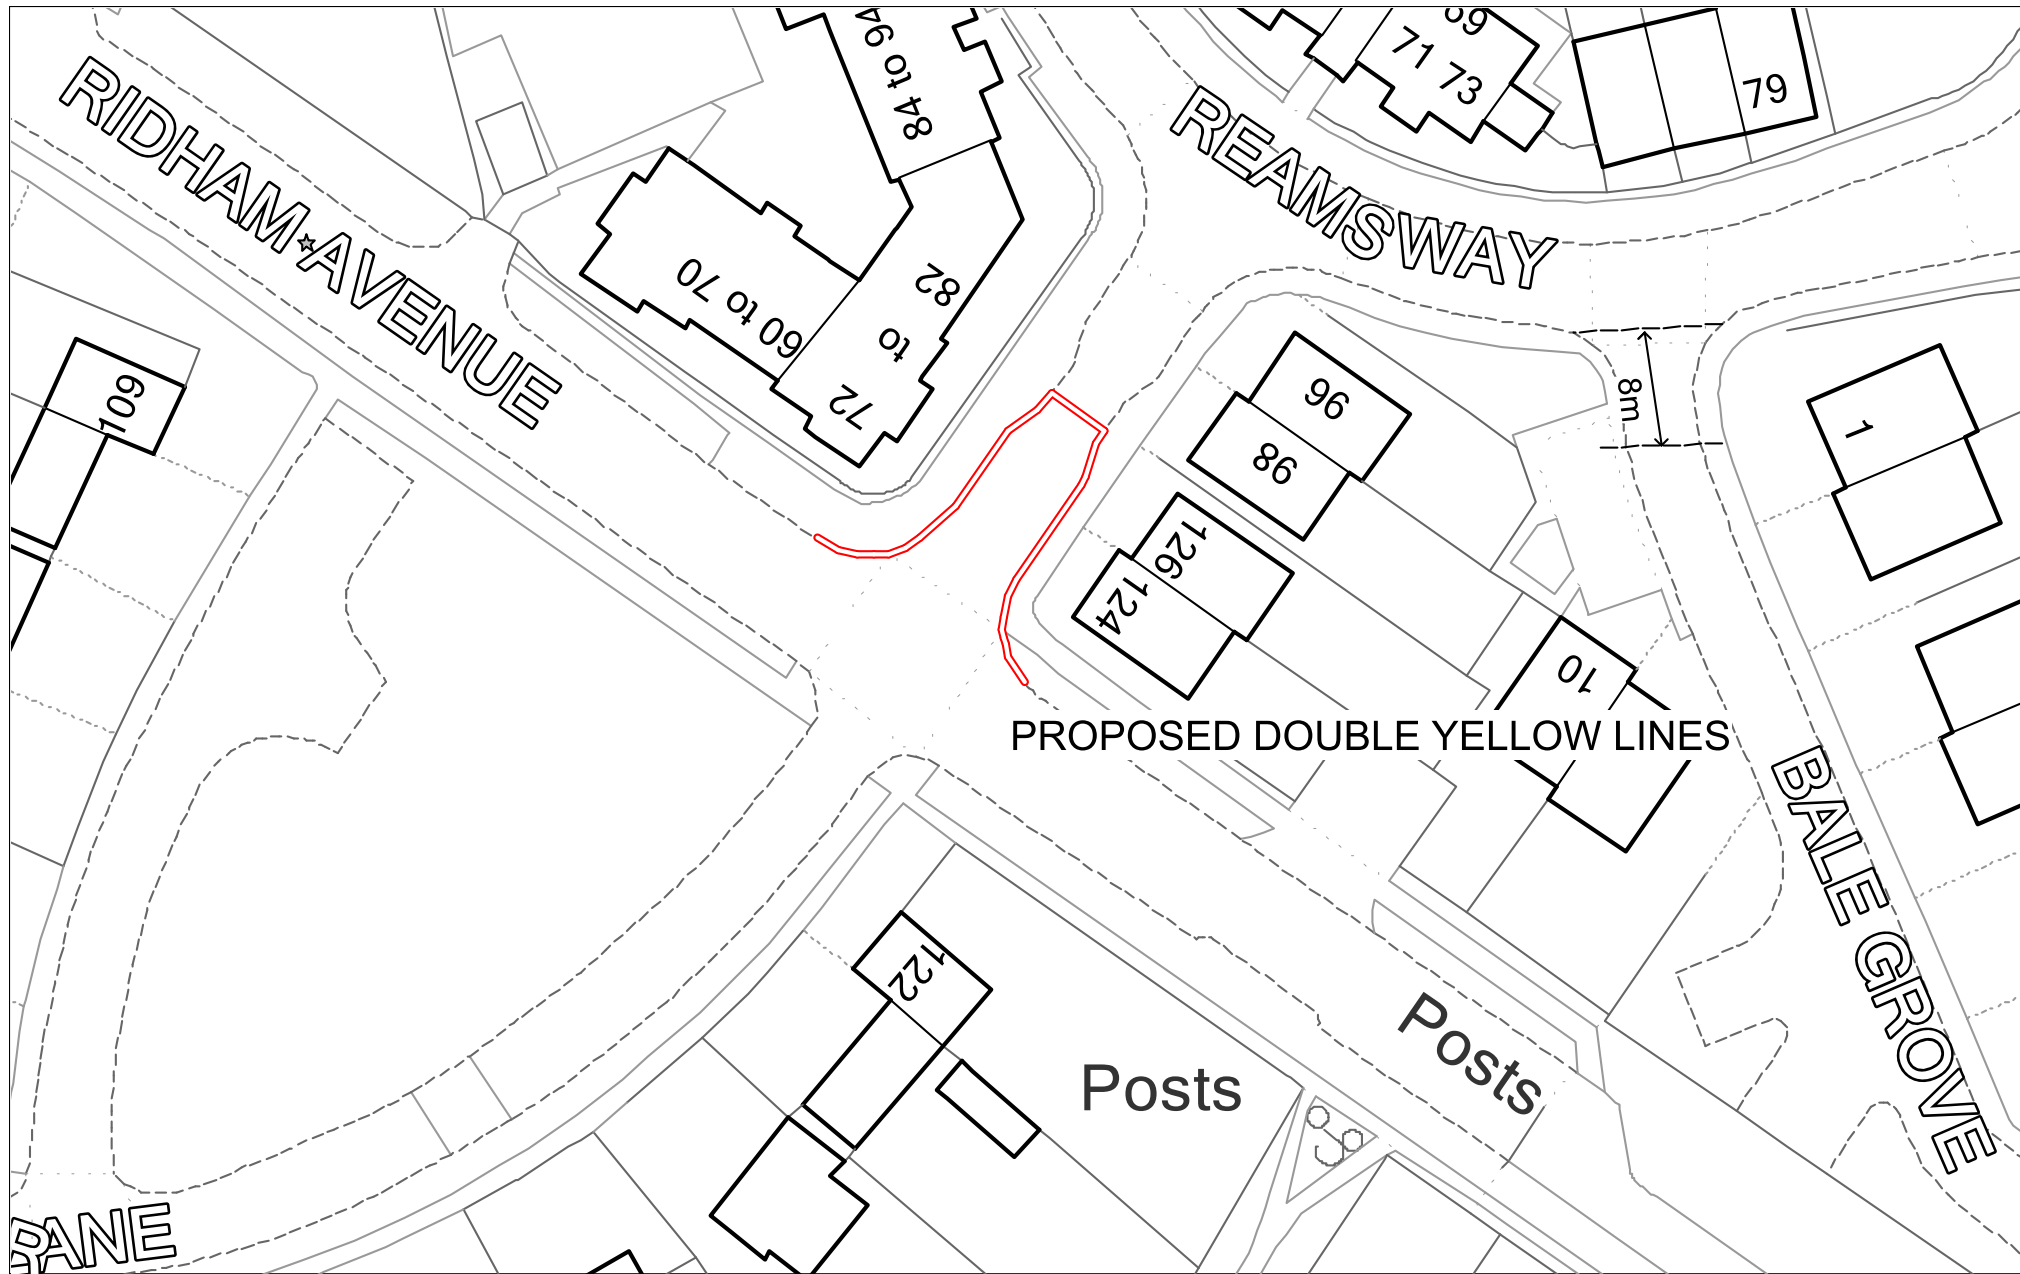

Proposed Extension to Double Yellow Lines & Removal of One Residents' Parking Bay – Addington Road, Sittingbourne

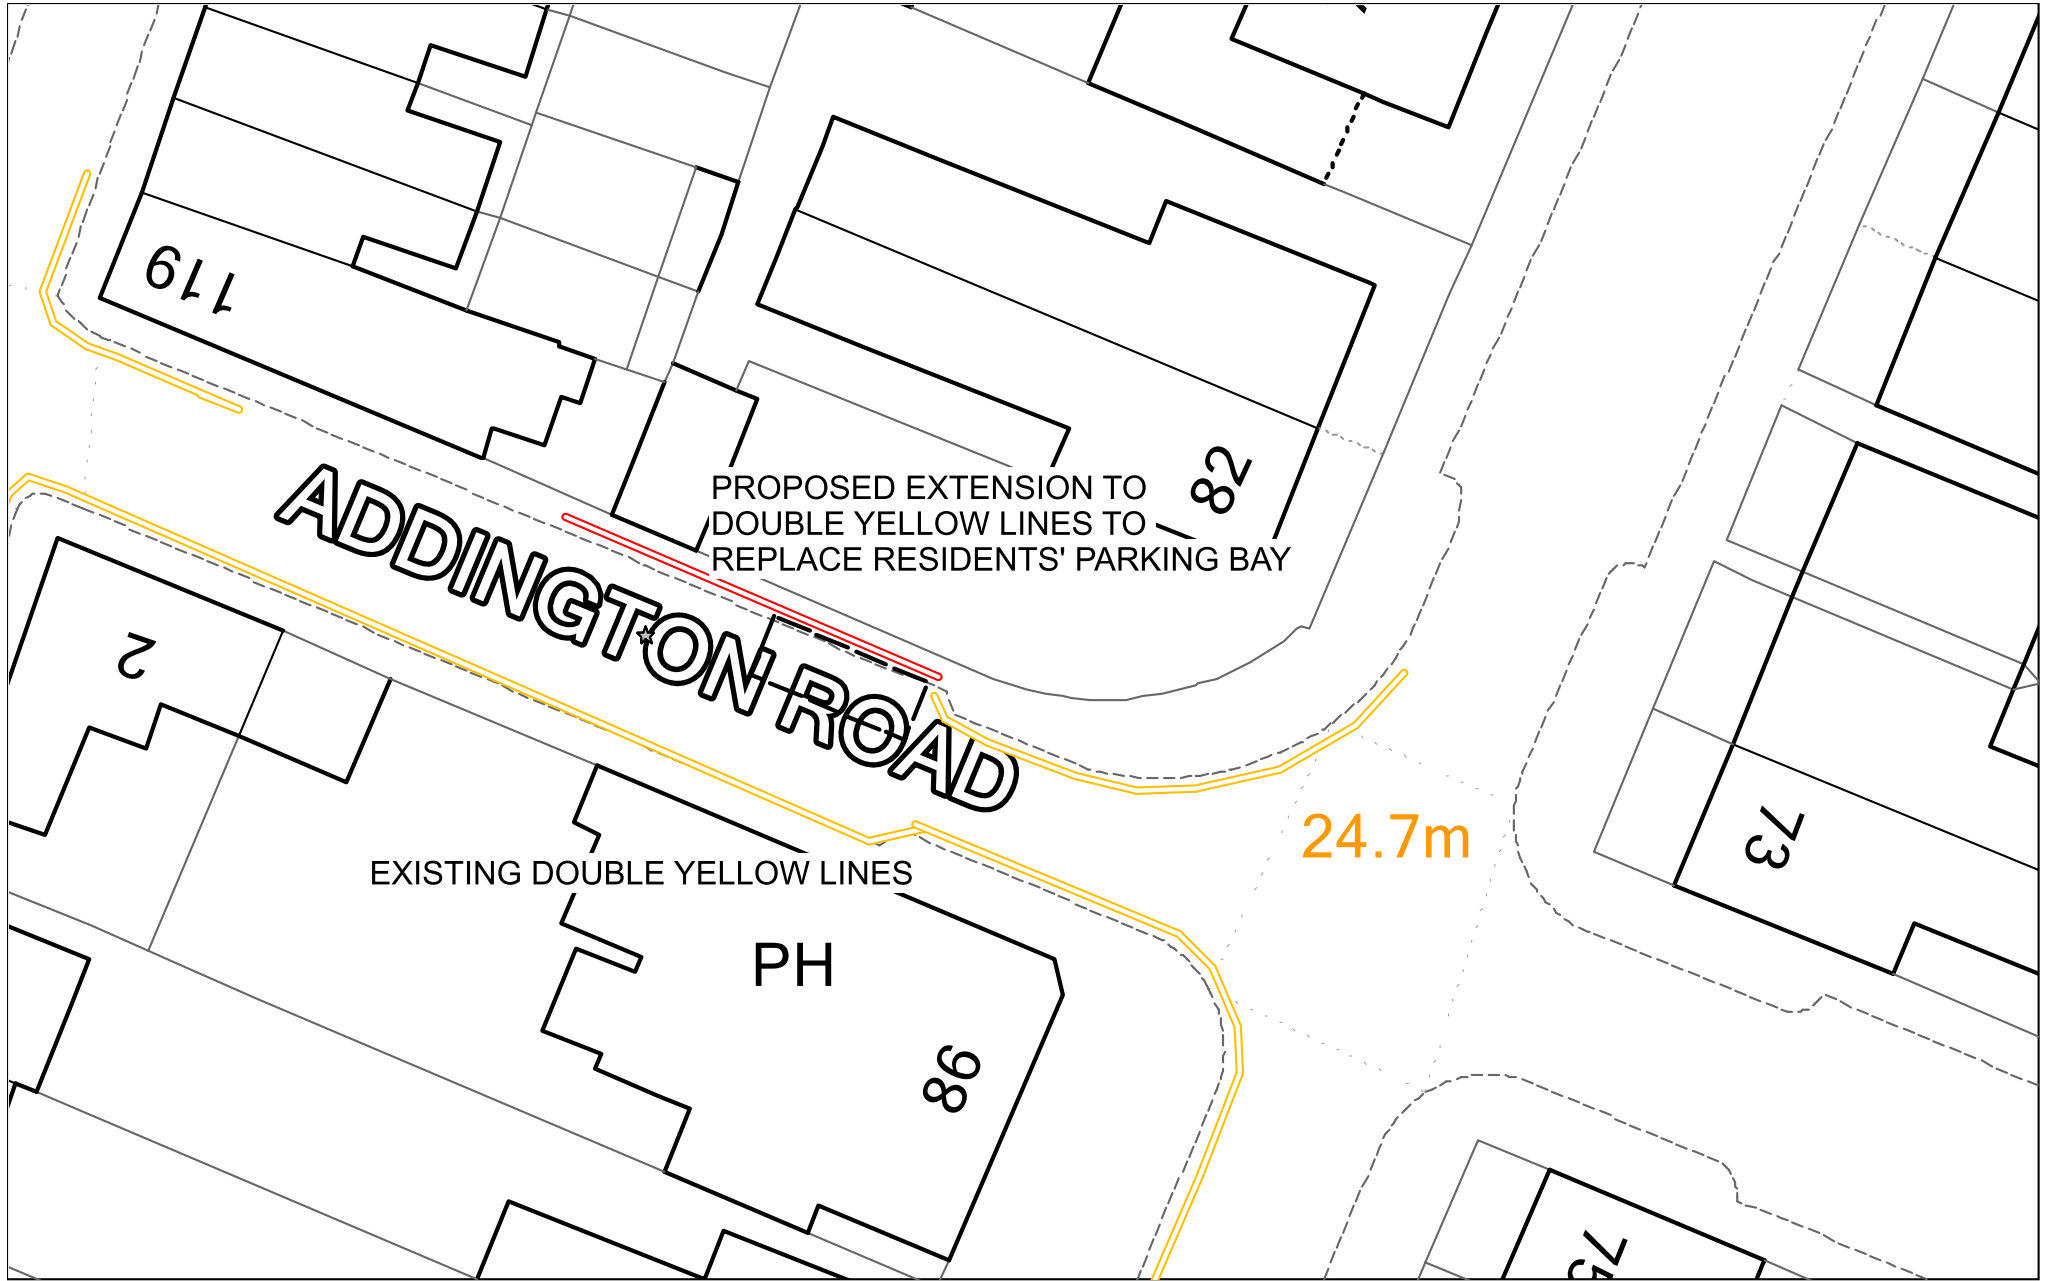

Proposed Double Yellow Lines – Garages Entrance Between 32 and 34 Hilton Drive, Sittingbourne

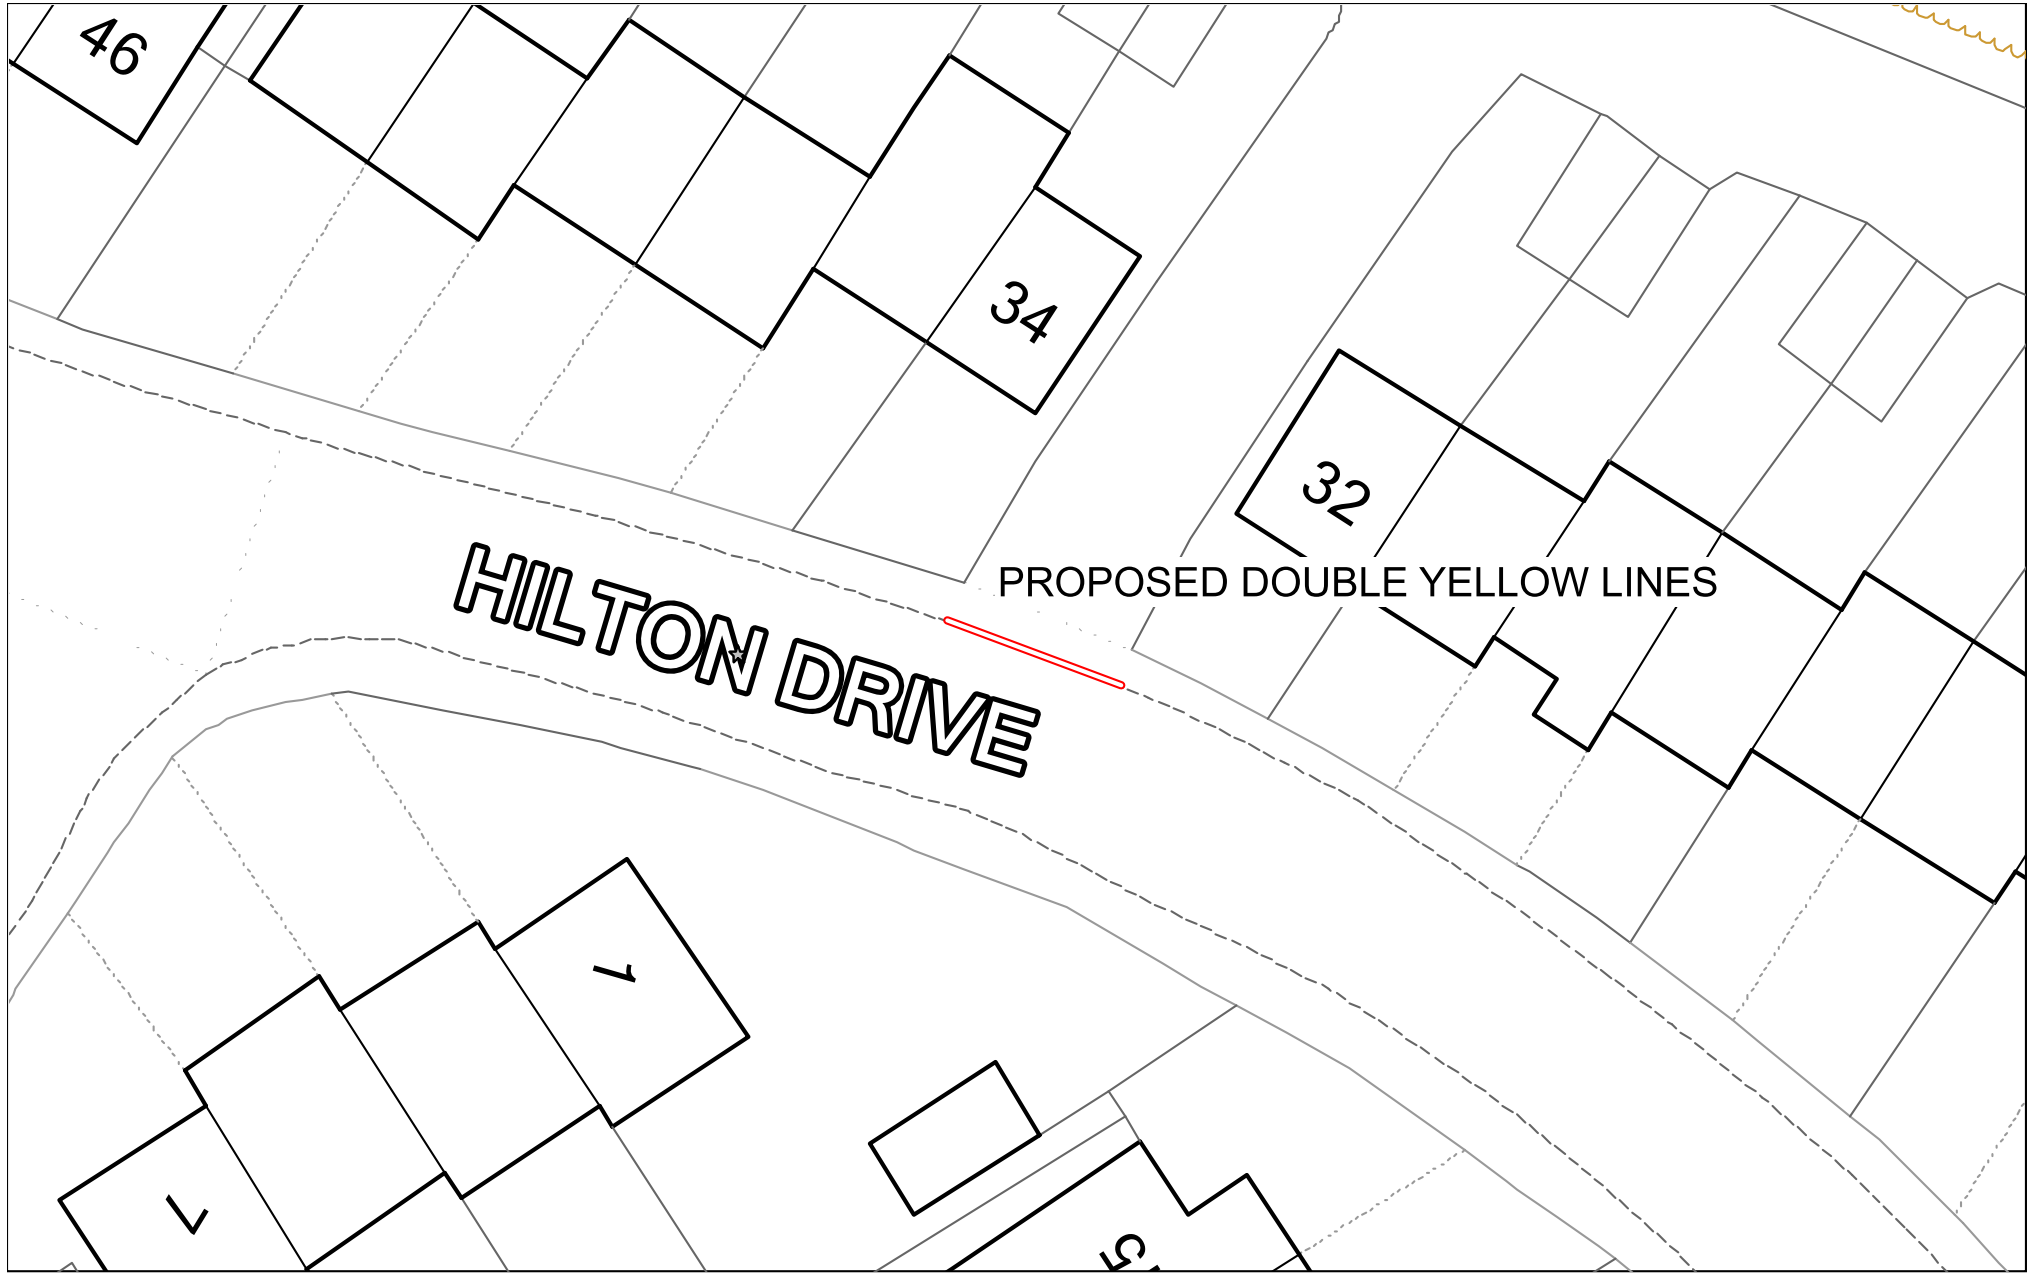

33 Harris Road, Sheerness

1m hatching

Bay Location



60 Harold Road, Sittingbourne - Proposed Disabled Parking Bay

67

99

Proposed Bay Location

54

ROAD

