


N:\Projects\baiwad_1810028\Drawings\1810028-02A [Adoption Plan].dwg

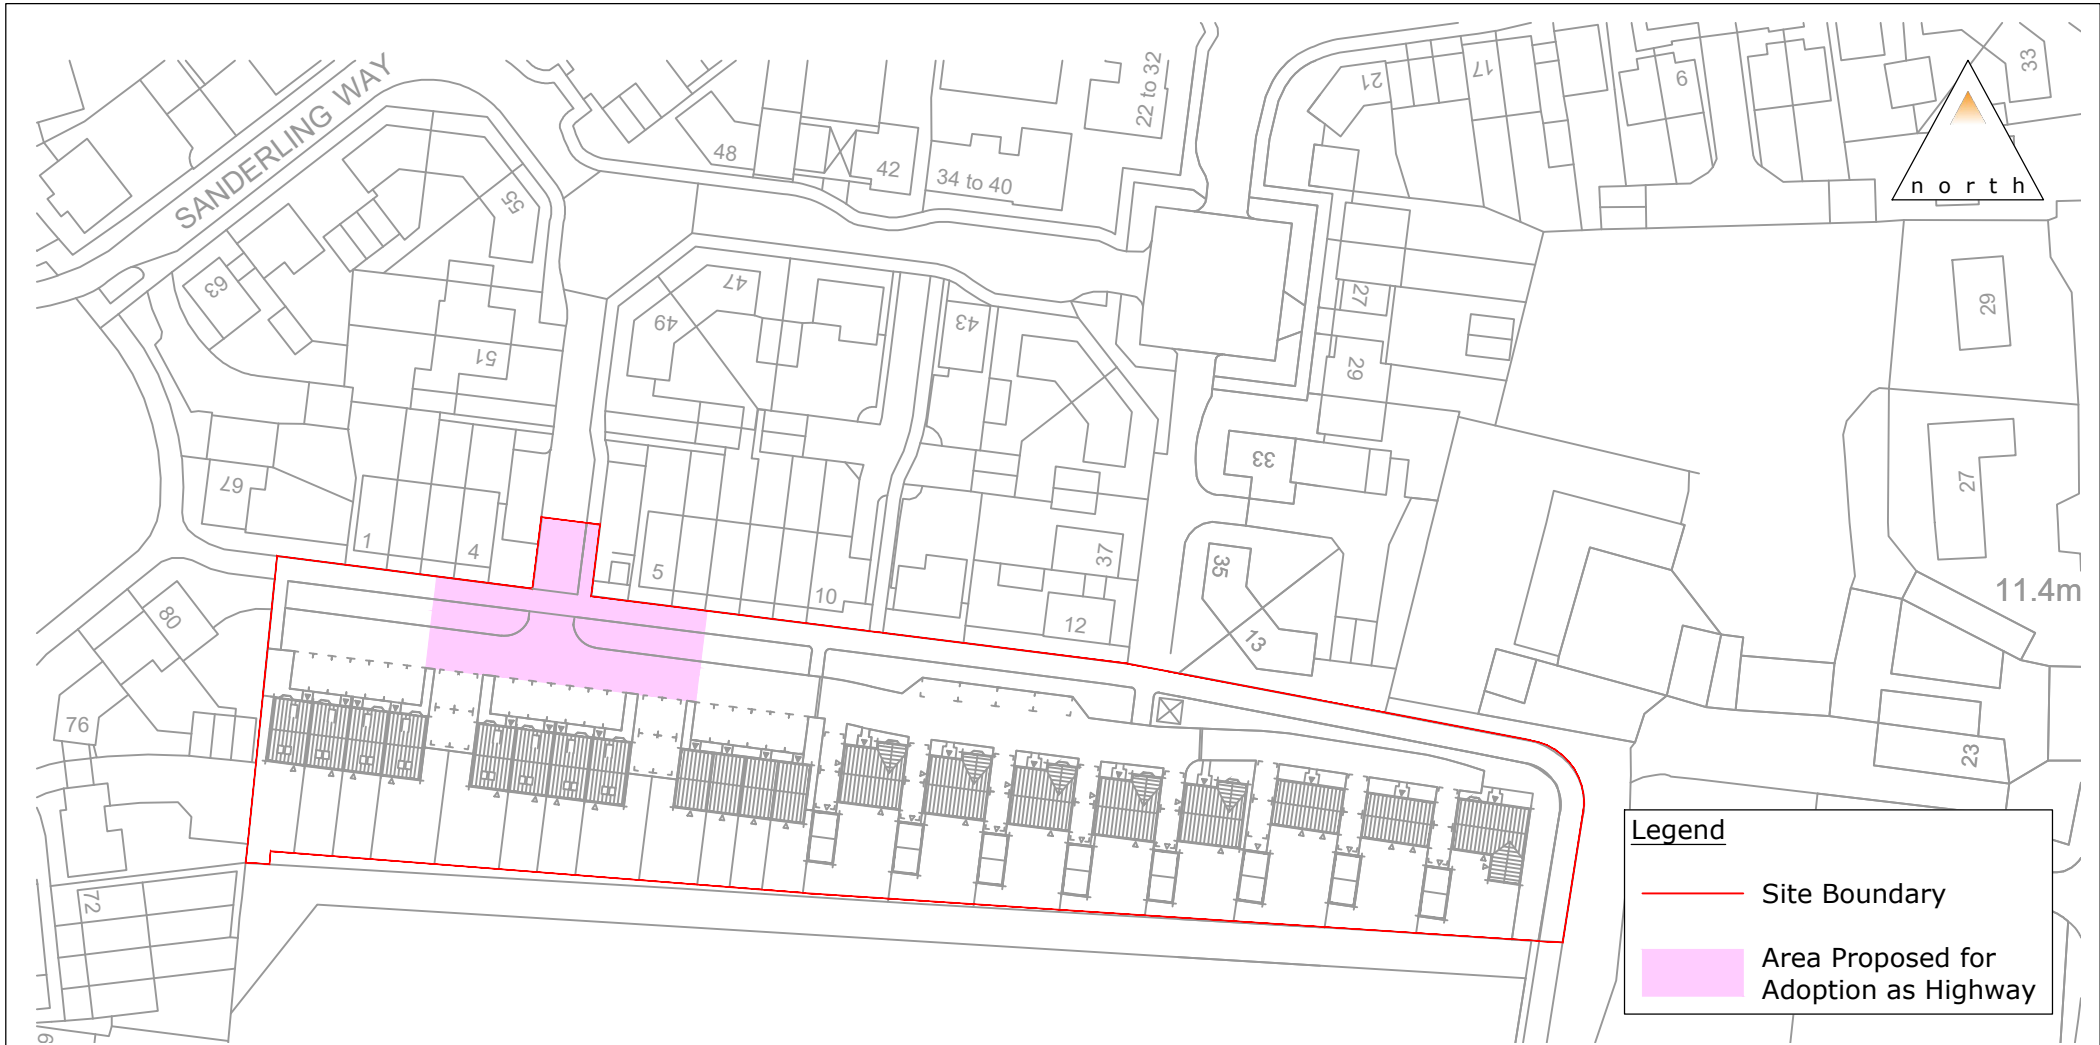

Legend

- Site Boundary
- Area Proposed for Adoption as Highway



84 North Street
 Guildford
 Surrey
 GU1 4AU
 T: 01483 531 300

Unit 4.05 Cargo Works
 1-2 Hatfields
 London
 SE1 9PG
 T: 020 8065 5208

www.motion.co.uk

Project:
 Land west of The Street, Iwade

Title:
 Area Proposed for
 Adoption as Highway

Scale: 1:1000 (@ A4)

Drawing:
 1810028-02

Revision:
 A