


1	2	3	4	5	6	7	8	9	10	METRES
	5	10	15	20	25	30				FEET

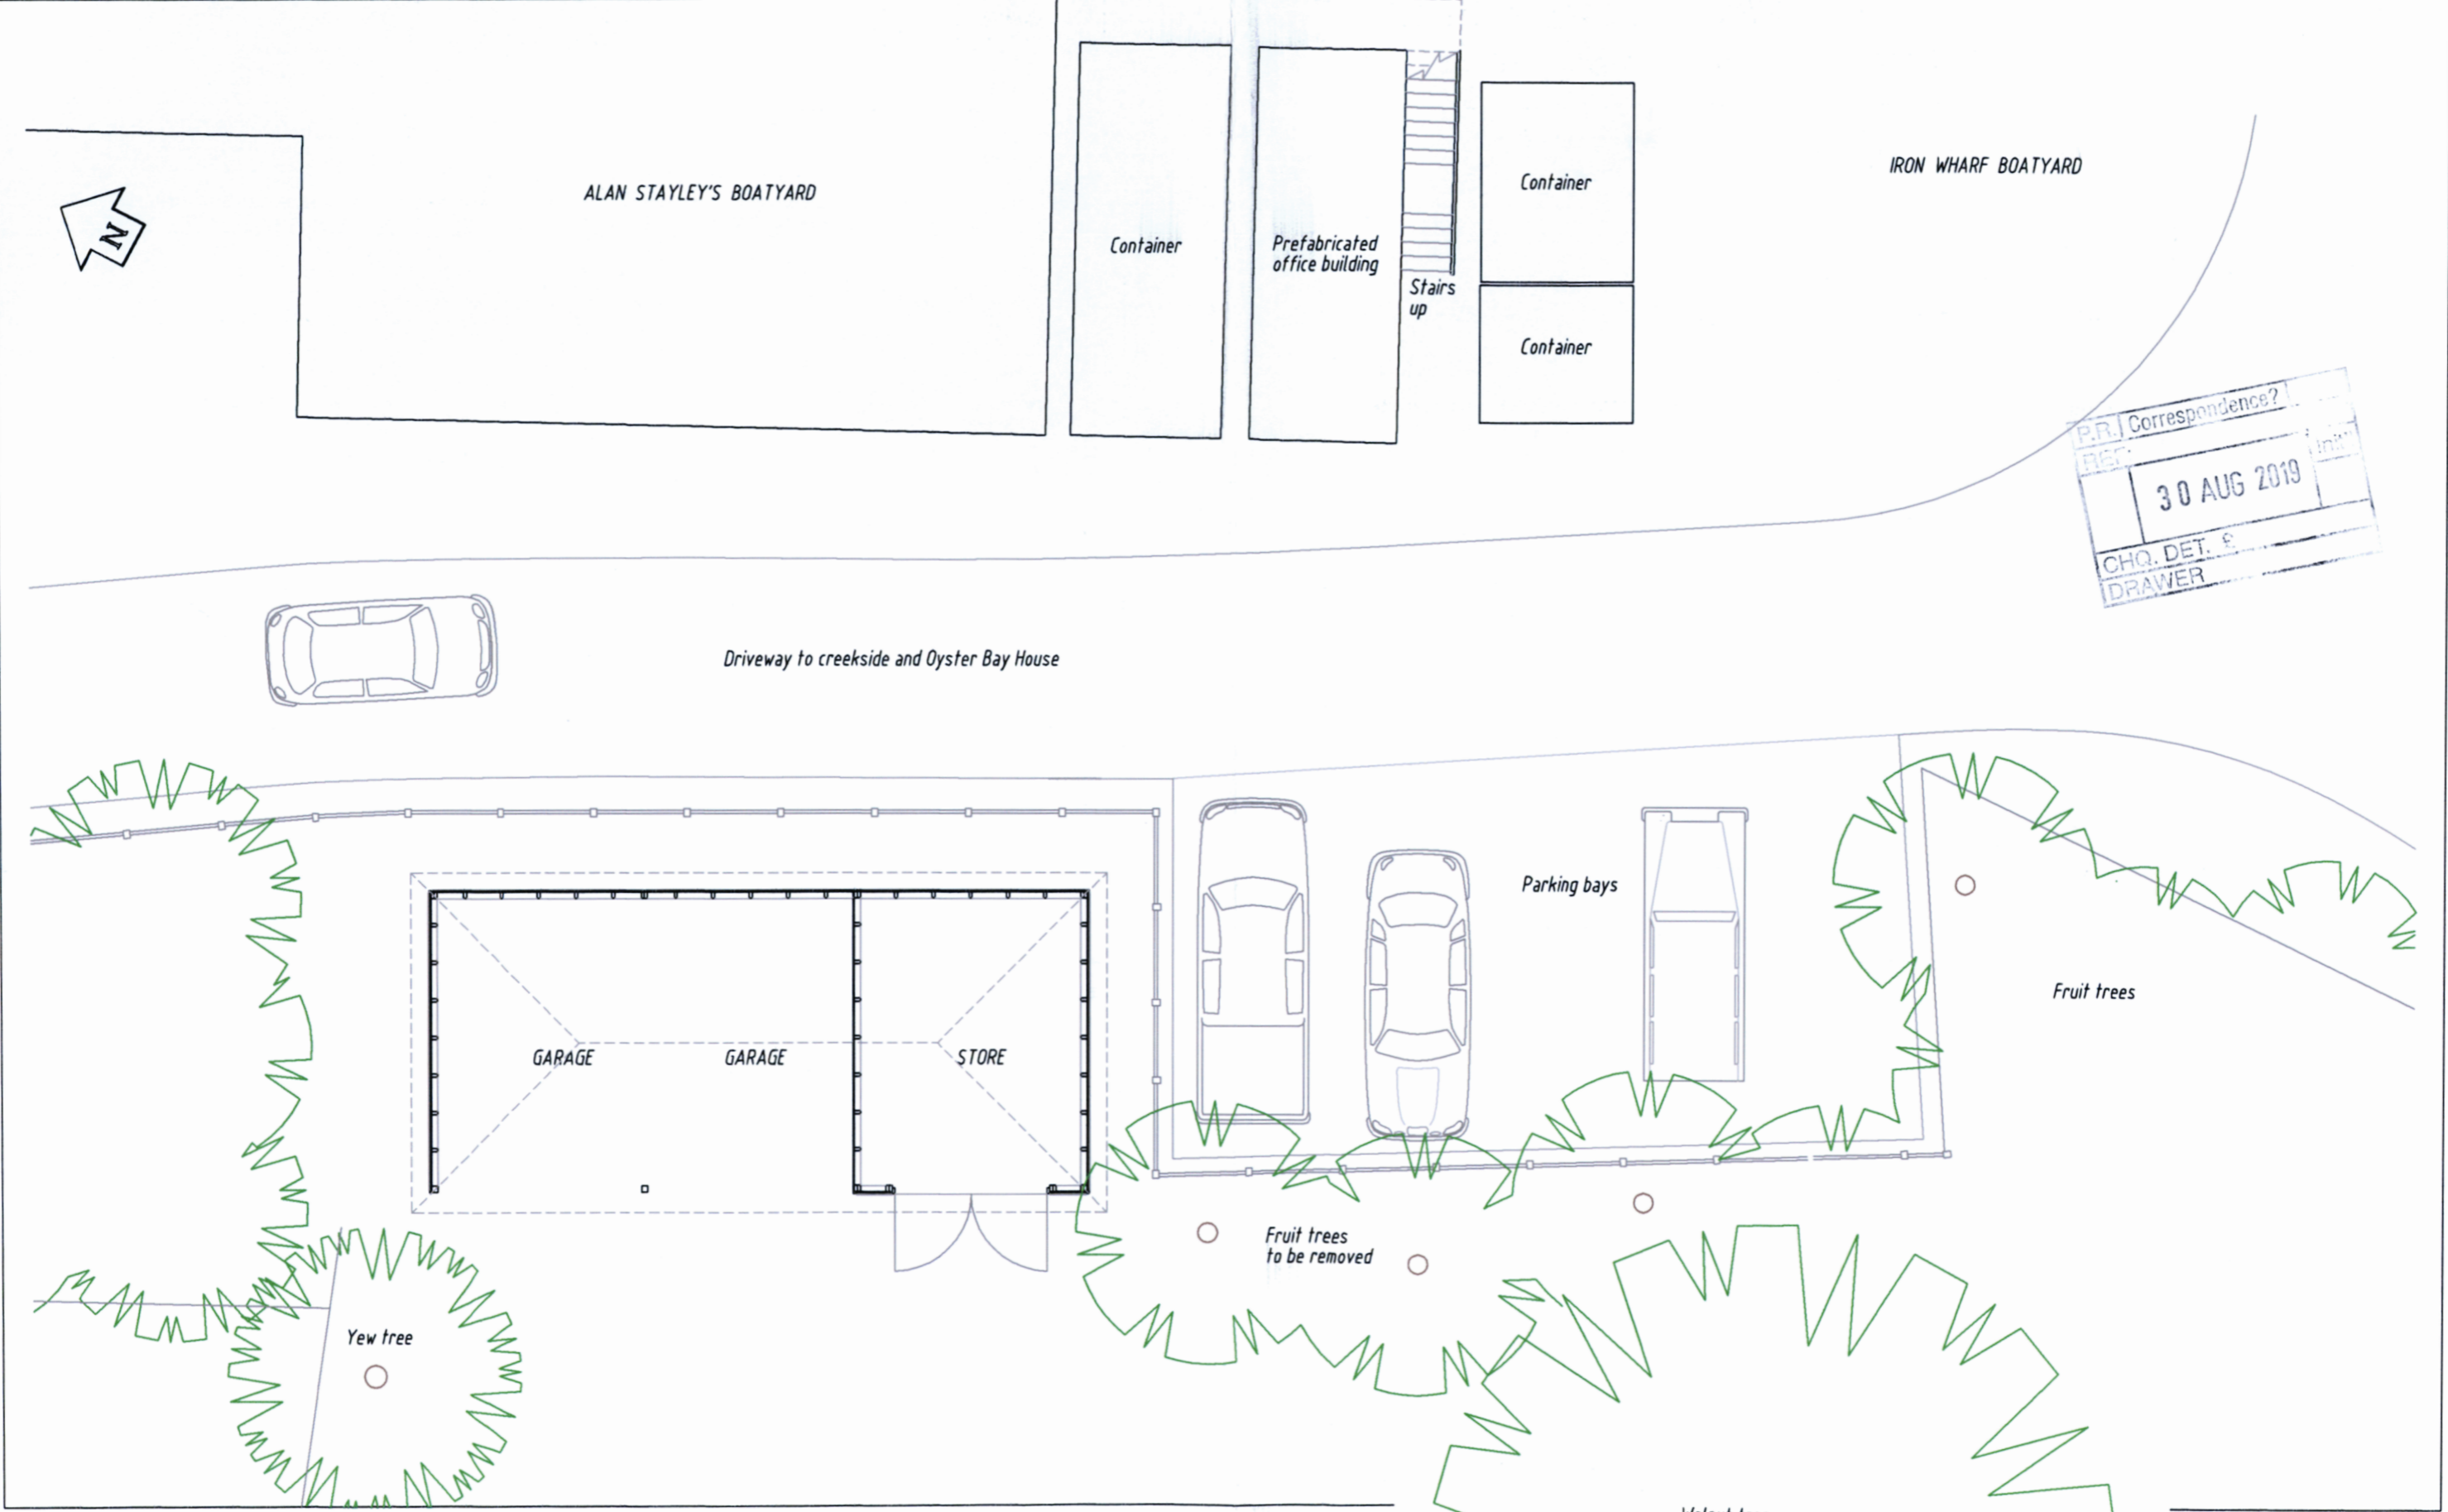

P.R. Correspondence?  
 REF: [ ]  
 30 AUG 2019  
 CHQ. DET. &  
 DRAWER

OYSTER BAY HOUSE, CHAMBERS WHARF  
 FAVERSHAM, KENT ME13 7BT  
 EXISTING GARAGE SHED. PLAN

Walnut tree  
 SCALE: 1/100  
 DATE: July 2019  
 DRAWN: [Signature]

Affinis  
 Garden and Building Design  
 DRAWING No 1901/33