
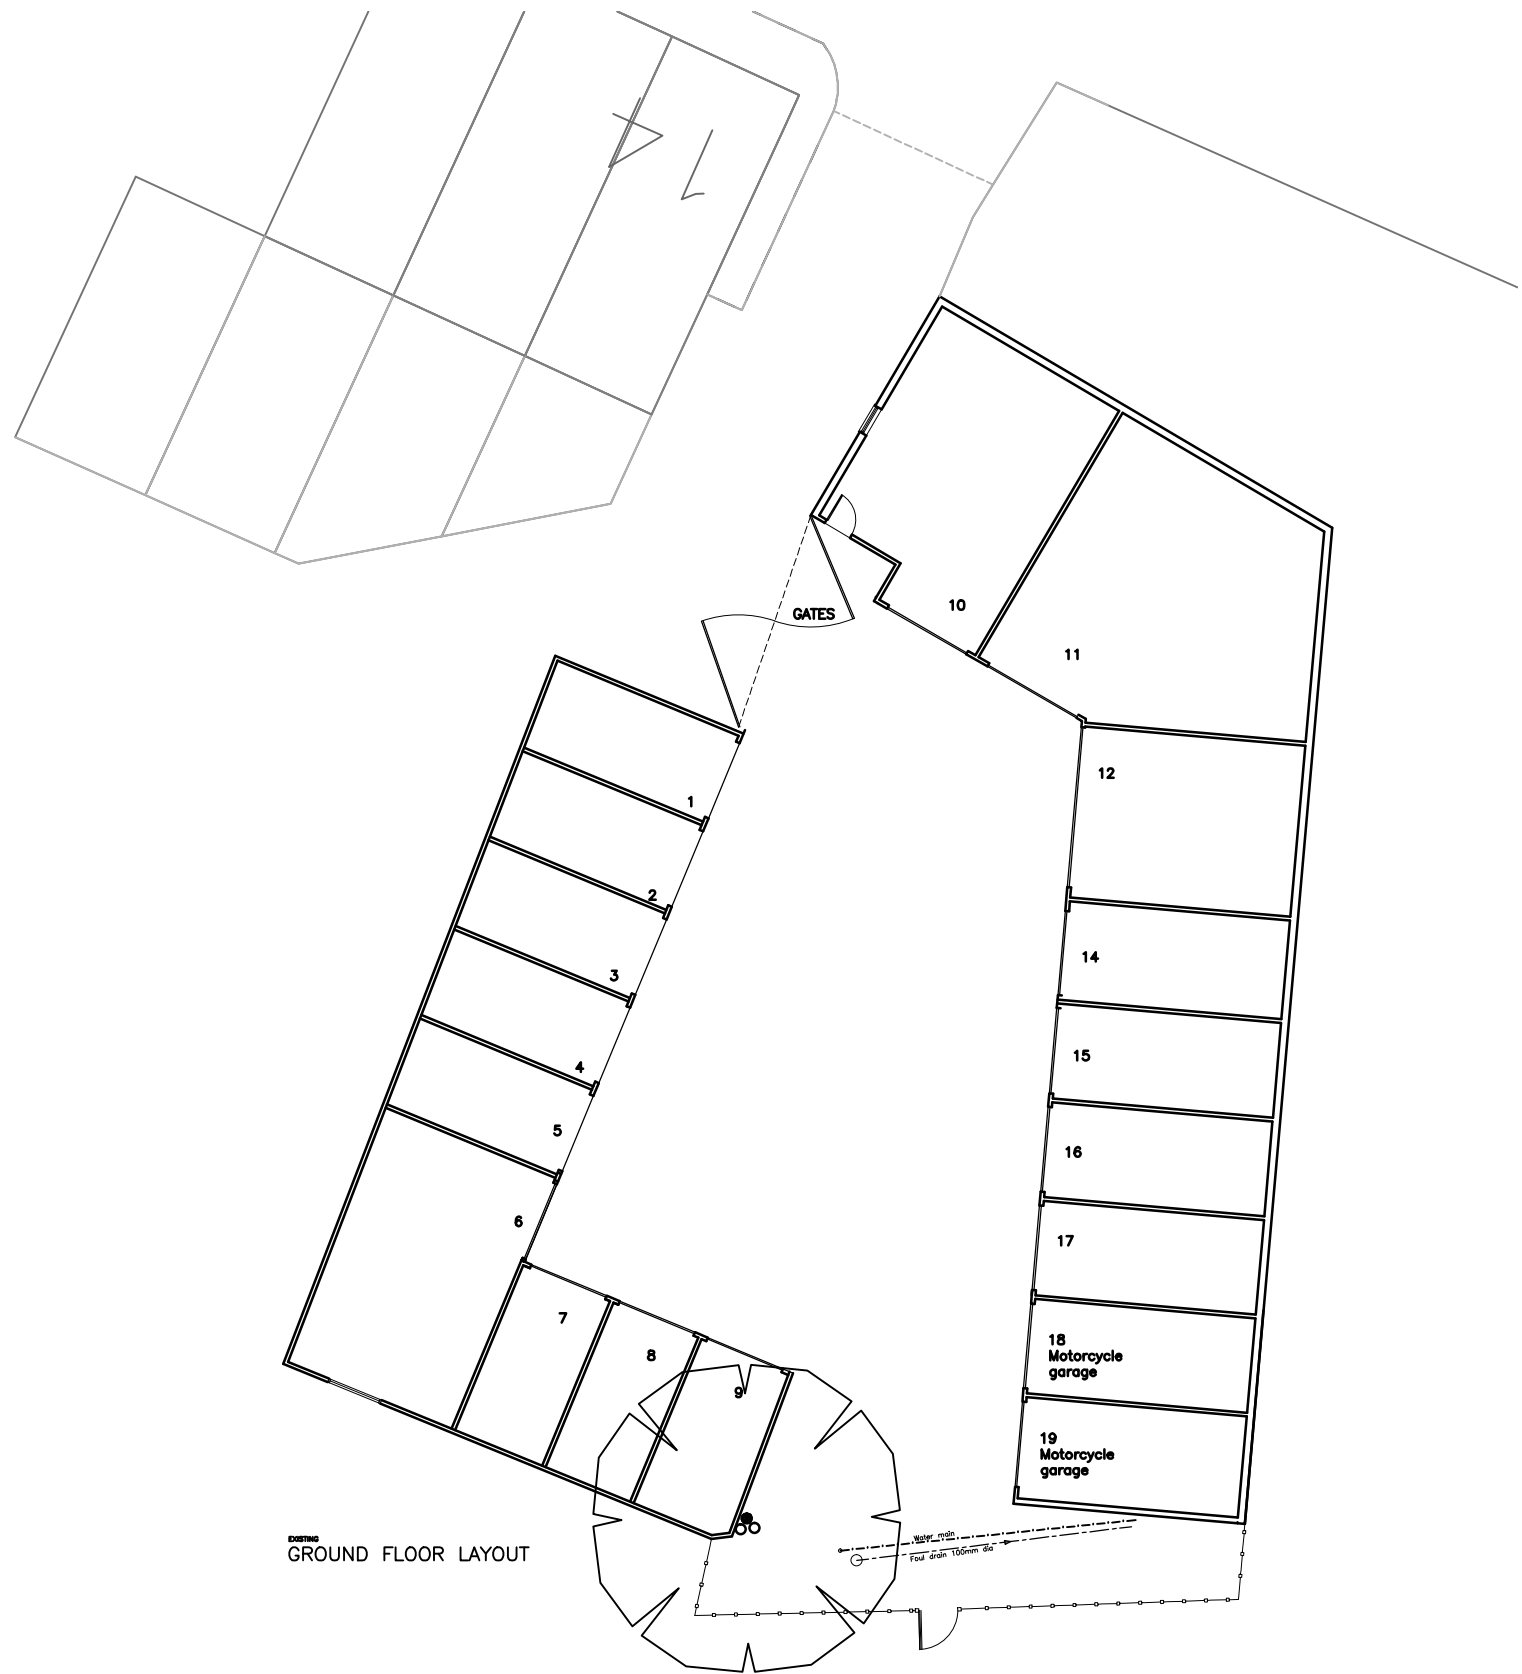



EXISTING BLOCK PLAN
SCALE 1:500

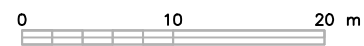

EXISTING GROUND FLOOR LAYOUT

EXISTING GROUND FLOOR LAYOUT
SCALE 1:200

REV B - ISSUED FOR PLANNING - 16.05.19
REV A - ISSUED FOR PRE APP - 24.10.17

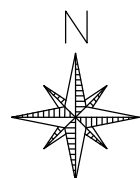

ABBNEY ROAD GARAGES, ABBNEY ROAD,
FAVERSHAM, KENT

PROPOSED STUDIO

EXISTING GROUND FLOOR LAYOUT &
BLOCK PLAN

SCALE	1:1200 & 1:500 @ A3		
DATE	APR 2017	DRAWN BY	P.O.
CLIENT	Mr I TARRANT		
DRAWING NO.	617 - 01	REV.	B

OLSON DESIGN GROUP
INTERIOR & ARCHITECTURAL DESIGN

ISLAND VIEW, 23 HAMPTON PIER AVE
HERNE BAY KENT CT6 8EW
pennyolson7@hotmail.com
07788972736 01227 638685