

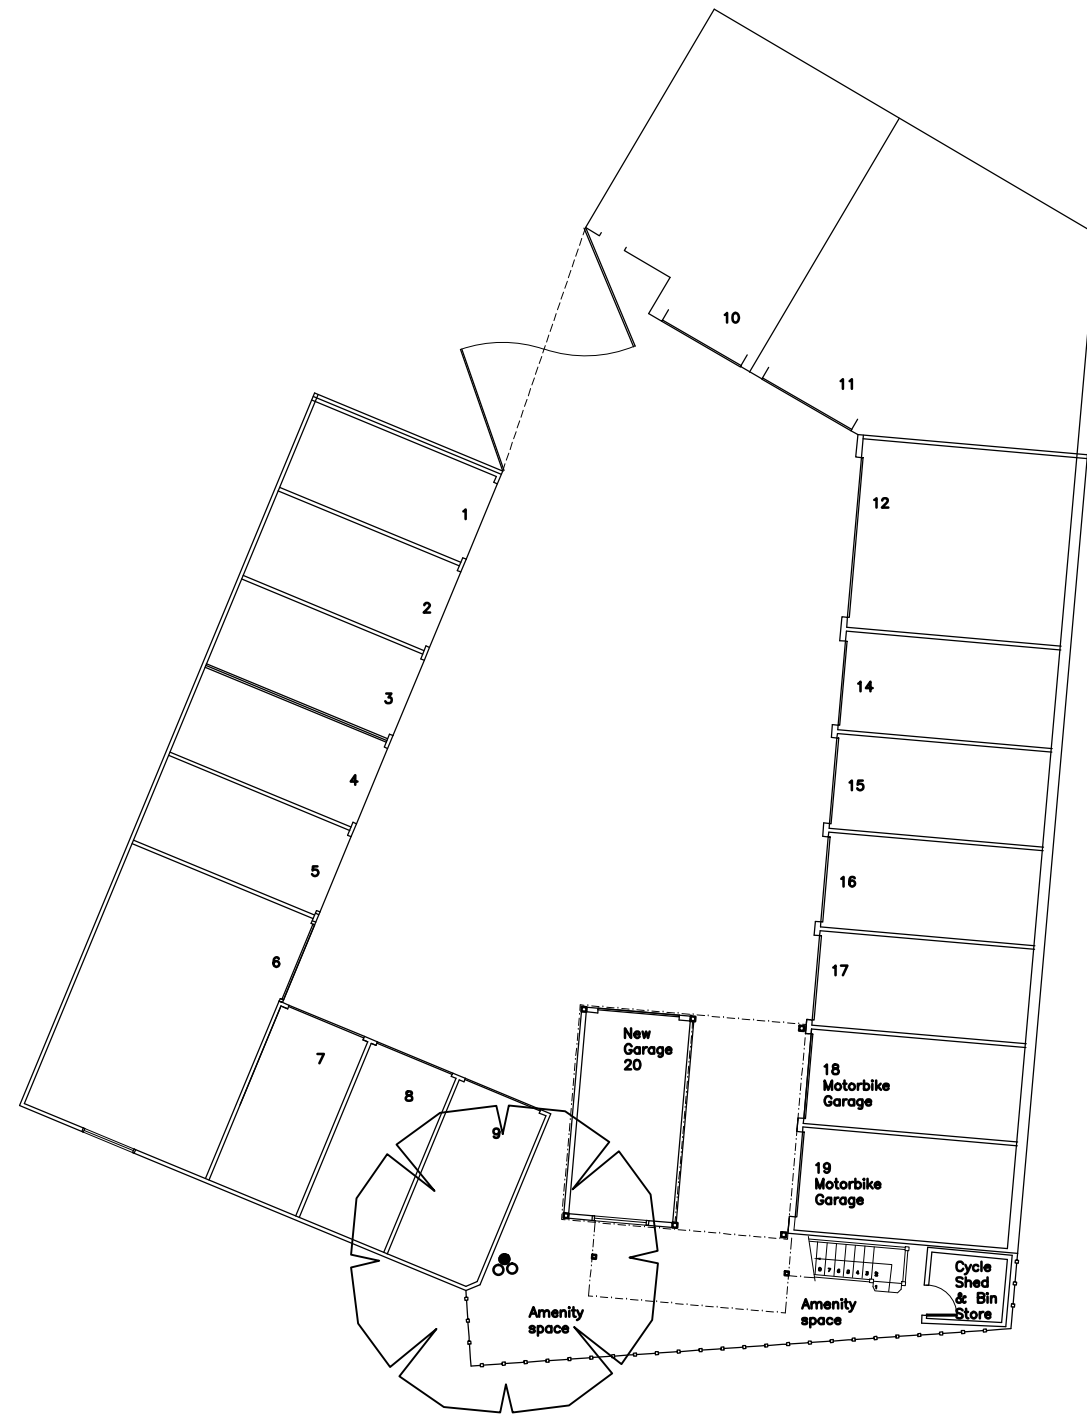


PROPOSED BLOCK PLAN  
SCALE 1:500

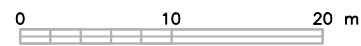

PROPOSED GROUND FLOOR LAYOUT  
SCALE 1:200

REV A – ISSUED FOR PLANNING – 14.07.19

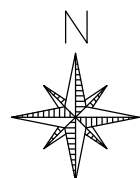

ABBNEY ROAD GARAGES, ABBNEY ROAD,  
FAVERSHAM, KENT

PROPOSED STUDIO

PROPOSED GROUND FLOOR LAYOUT &  
BLOCK PLAN

SCALE	1:1200 & 1:500 @ A3		
DATE	JULY 2019	DRAWN BY	P.O.
CLIENT	Mr I TARRANT		
DRAWING NO.	617 - 07	REV.	A

**OLSON DESIGN GROUP**  
INTERIOR & ARCHITECTURAL DESIGN

ISLAND VIEW, 23 HAMPTON PIER AVE  
HERNE BAY KENT CT6 8EW  
pennyolson7@hotmail.com  
07788972736 01227 638685