



Front (North-West Facing) Elevation
1:100



Rear (South-East Facing) Elevation
1:100

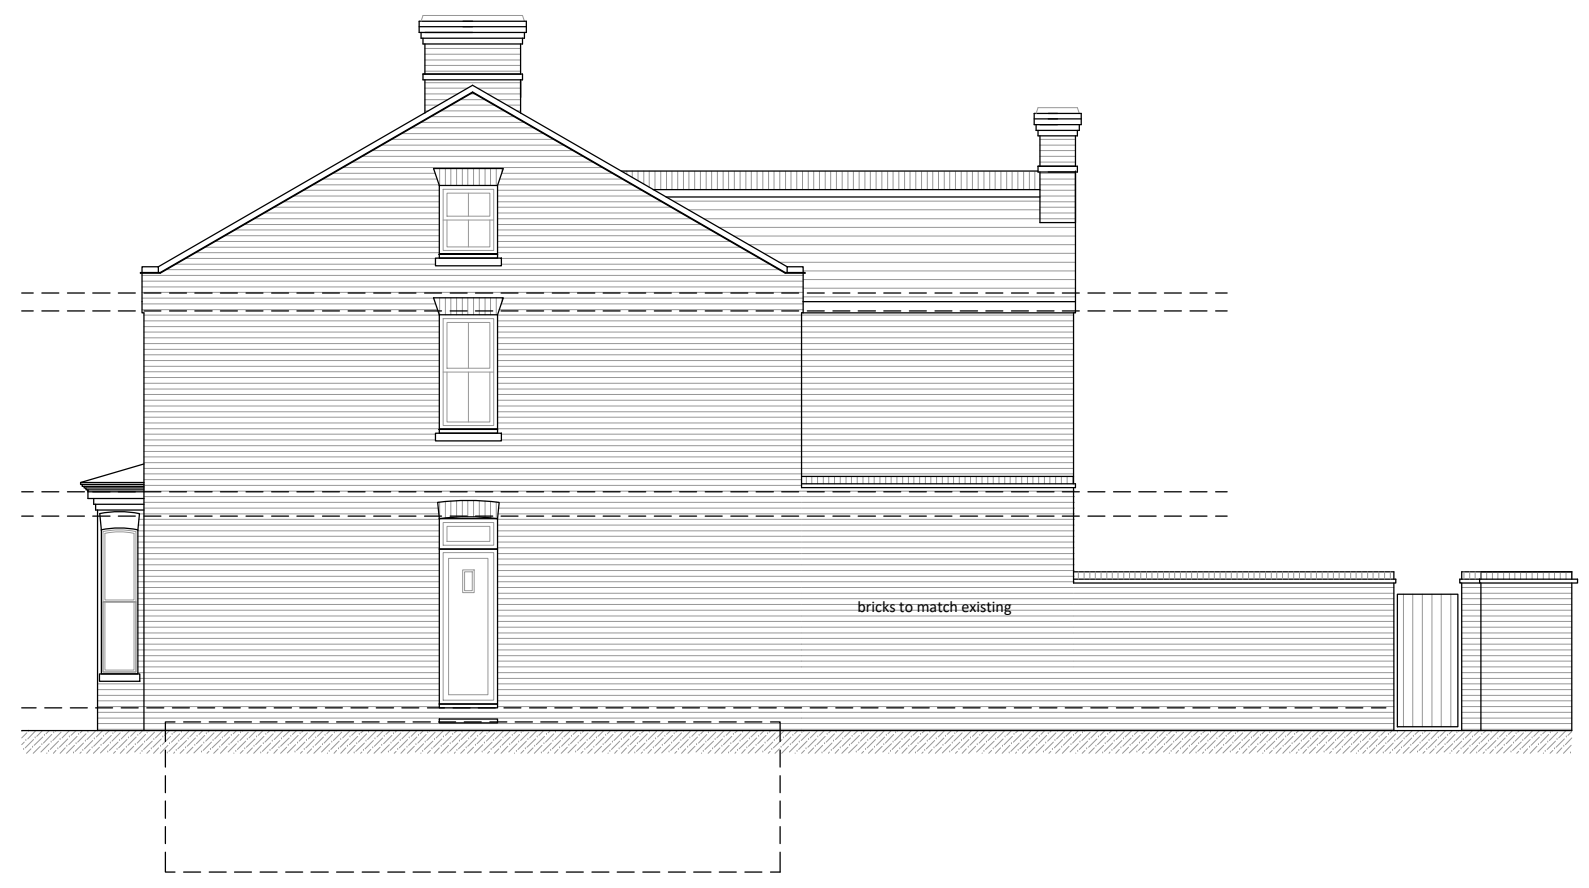

Side (South-West Facing) Elevation
1:100

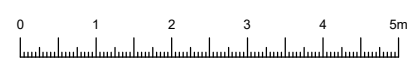

87 Ospringe Road, Faversham
Conversion, Extensions and Internal Alterations
Proposed Elevations
1:100 @ A3 PL 06 D

AMENDED

invent
ARCHITECTURE

T: 01227 282247
W: invent-architecture.co.uk
A: 24 Oxford Street, Whitstable, CT5 1DD