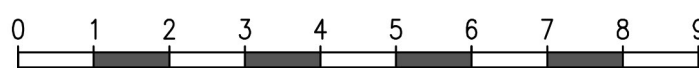


AMENDED

<table border="1"><thead><tr><th>Rev</th><th>Date</th><th>Description</th></tr></thead><tbody><tr><td> </td><td> </td><td> </td></tr></tbody></table> 	Rev	Date	Description				<p>ADAM WOODBRIDGE ARCHITECTS</p> <p><small>0781553348 info@adamwoodbridgearchitects.com 33 Mount Pleasant Close Lymeing Kent CT16 8JF</small></p>	<p>Client / Project Inspire Care Group Proposed Extension and Alterations Ellens Court Lady Margaret Manor Road Doddington Sittingbourne, Kent</p>	<p>Drawing Description Supported Living Apartments Plans</p> <p>Scale 1:100@A3</p> <p>Drawing Number 17_48_14</p> <p>Date May 2018</p> <p>Revision A</p>
Rev	Date	Description							