




front




rear




side

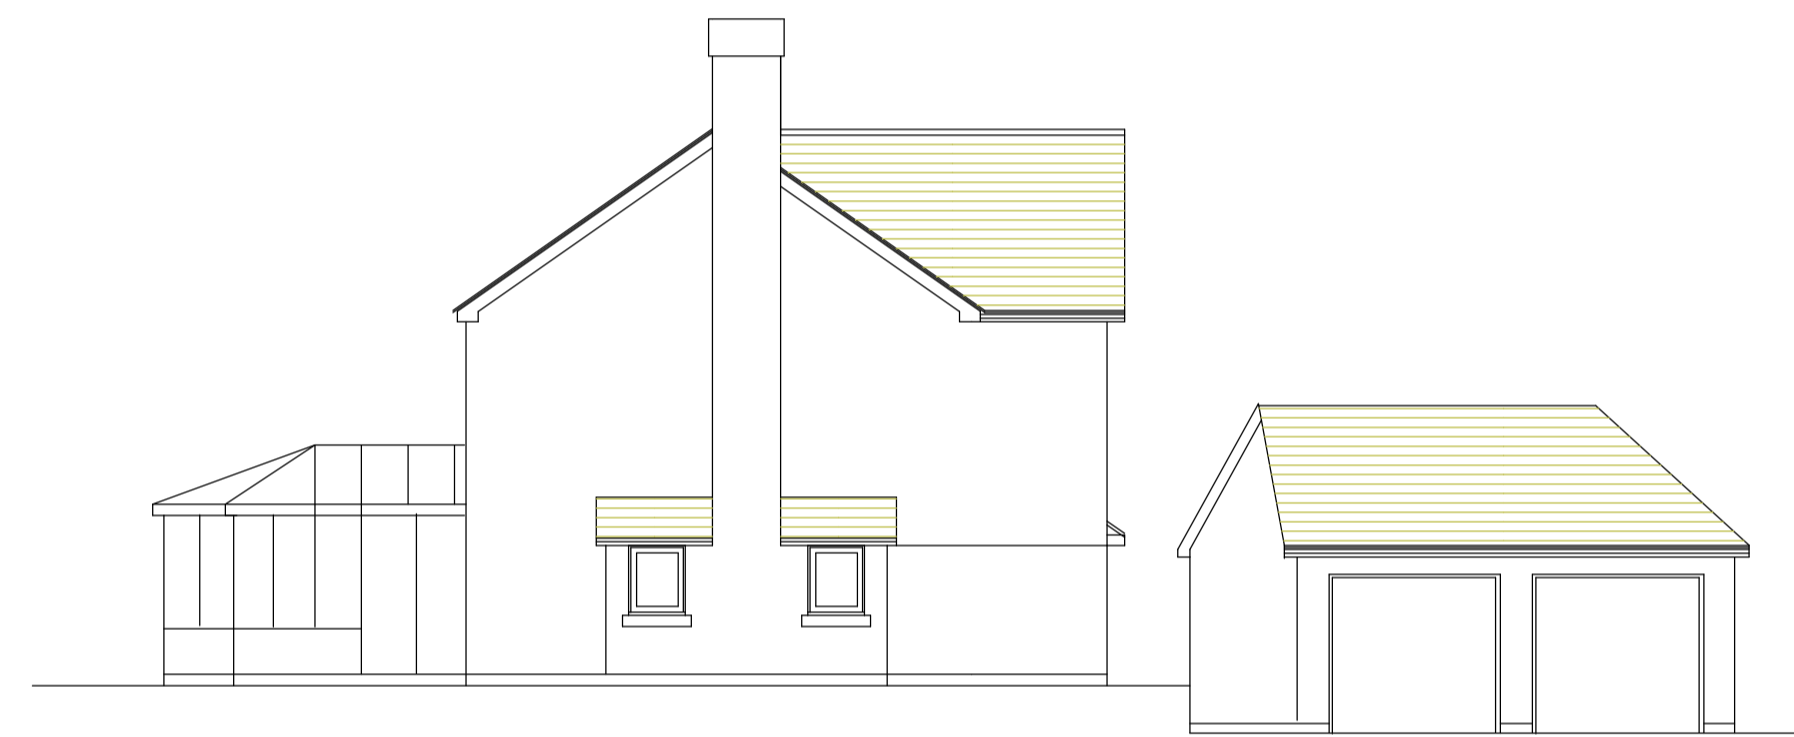


side

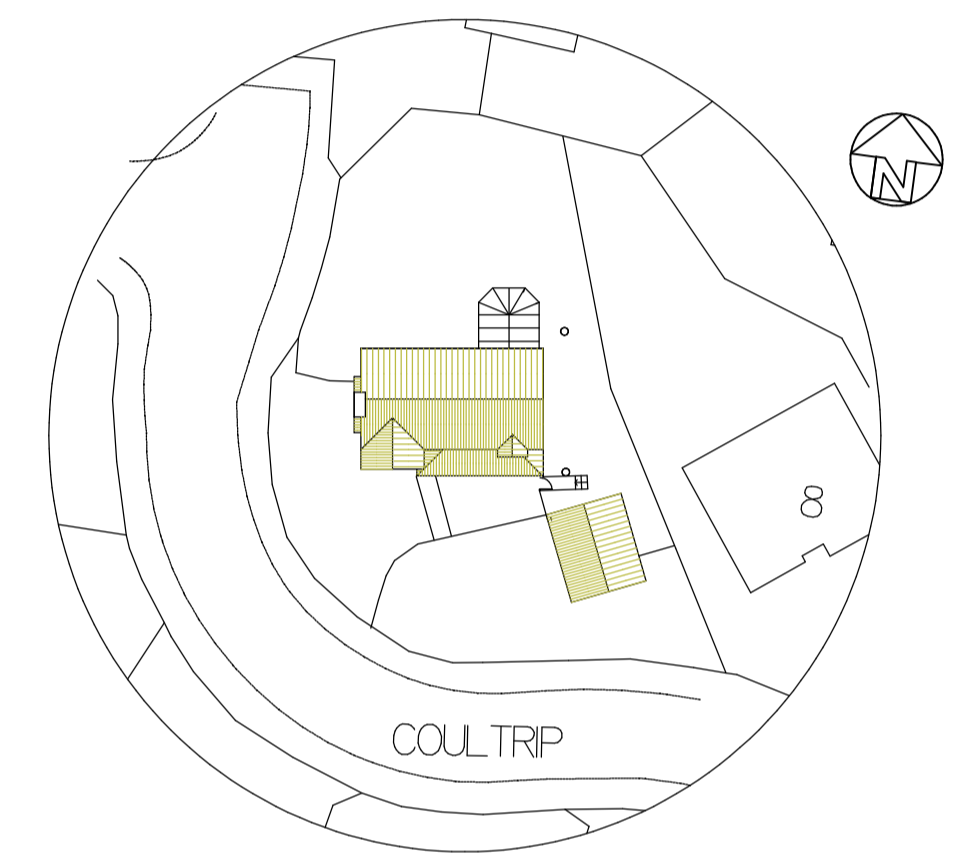

site pN 1:500

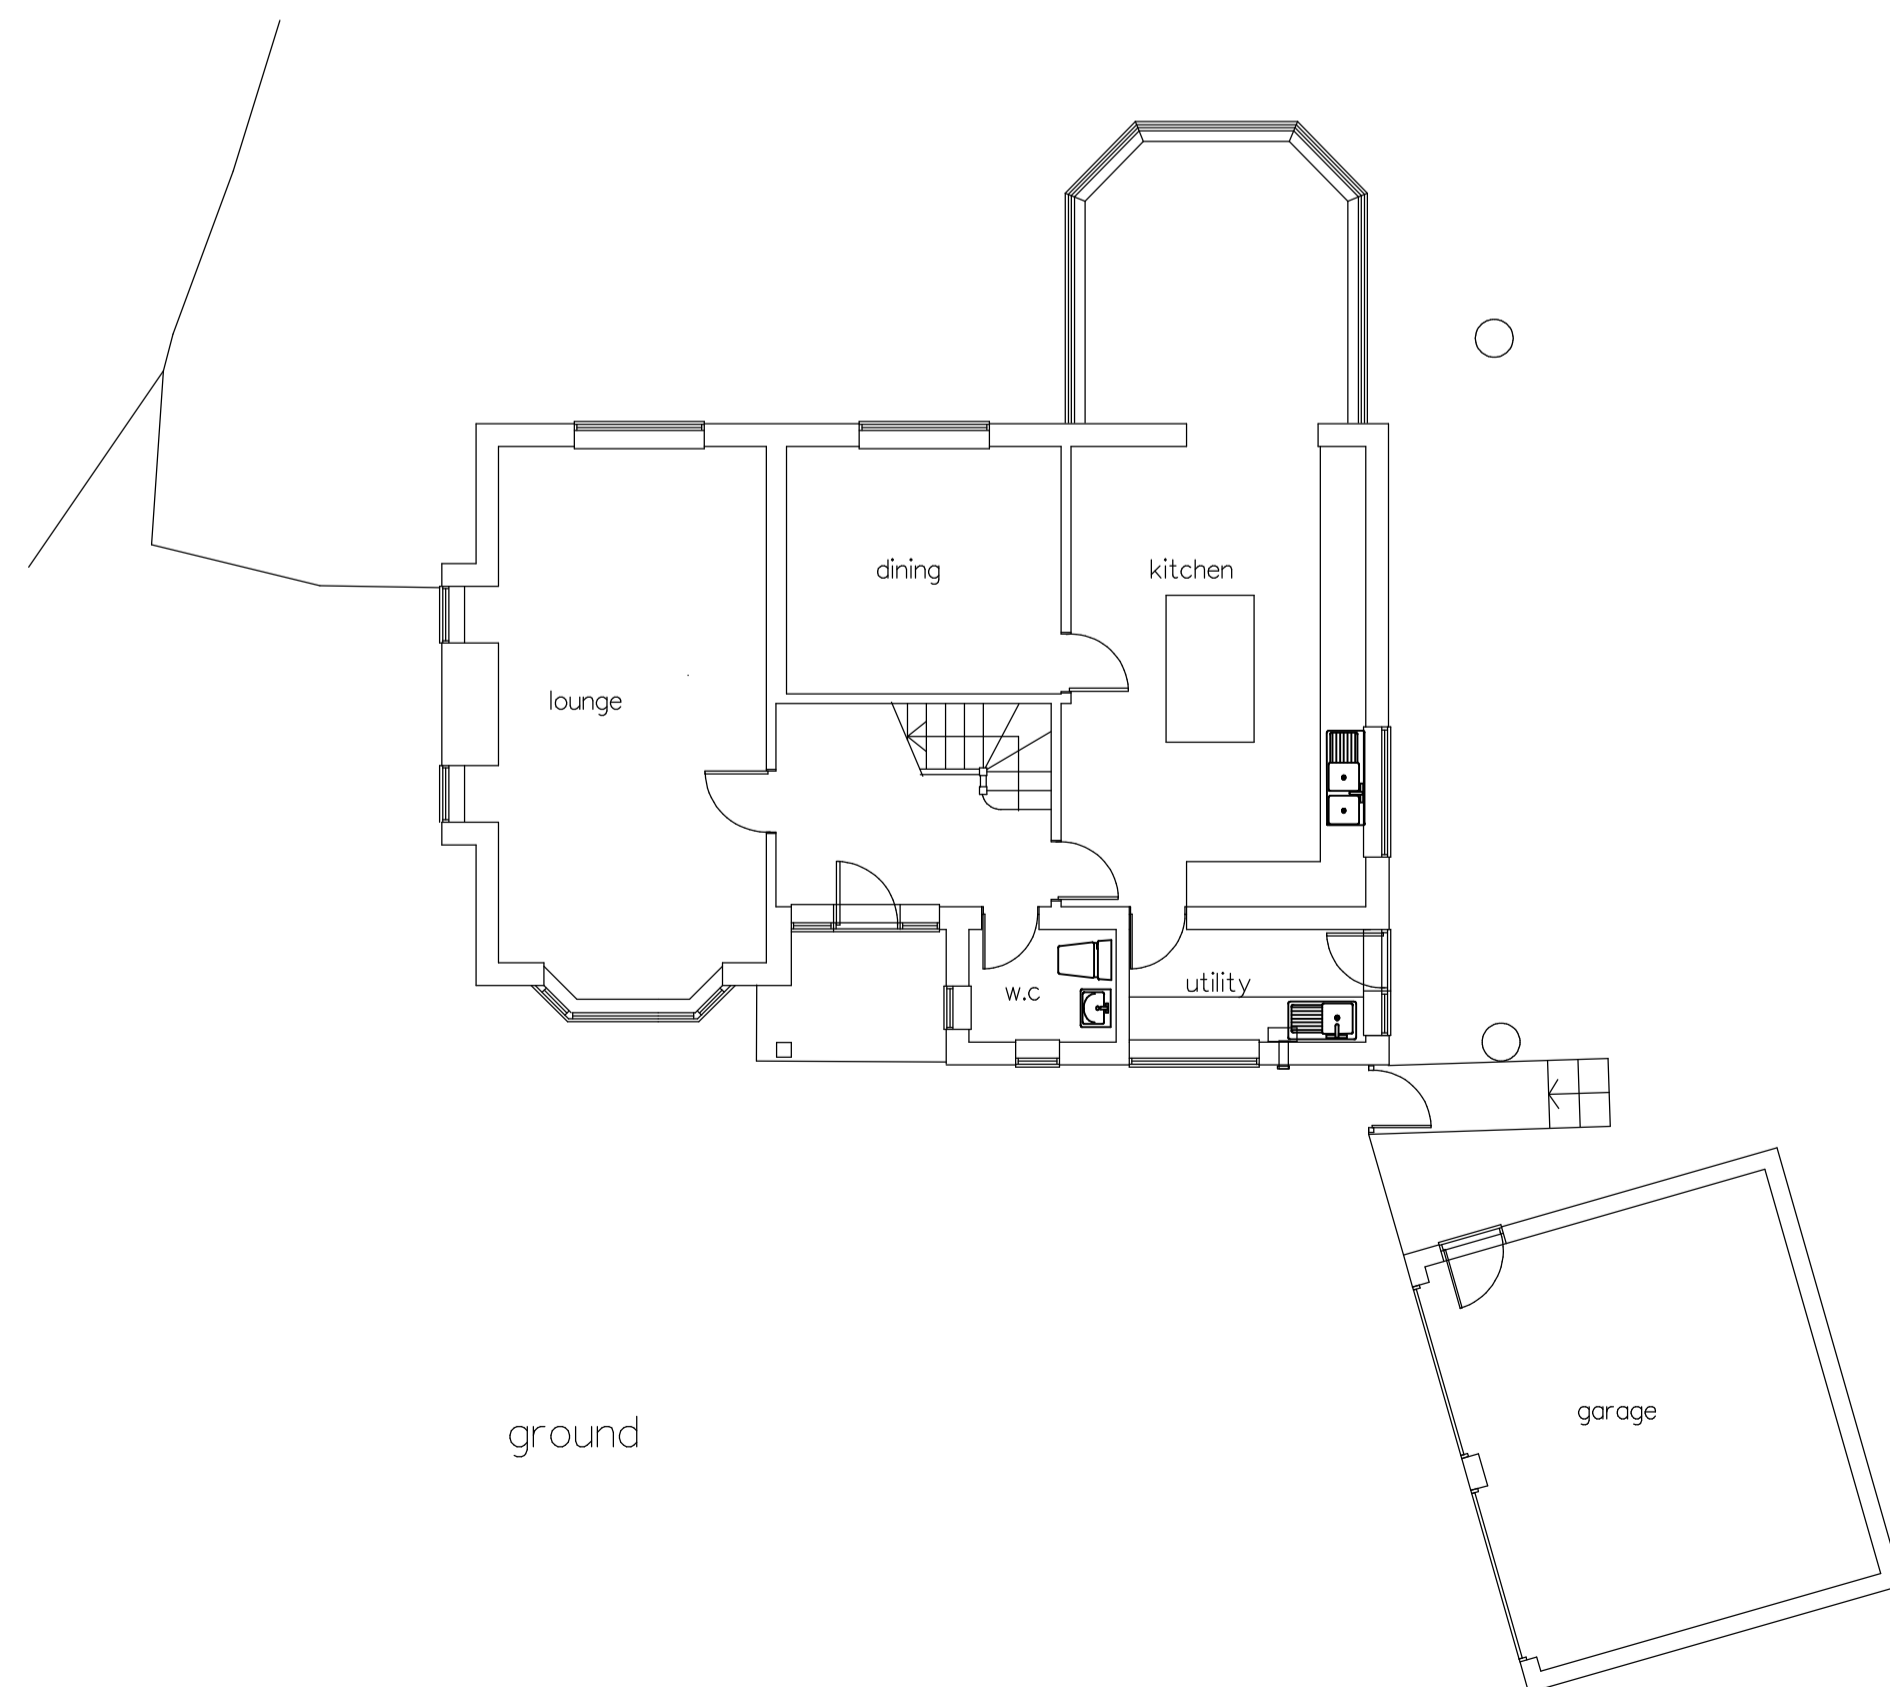

ground

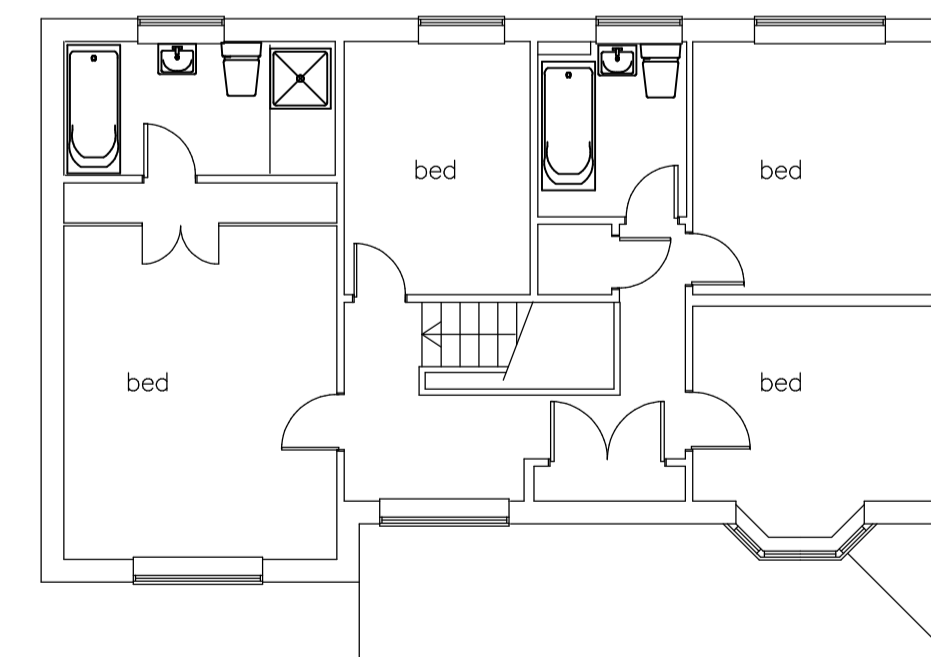

first

DRAWING	REVISION		A1 drawing			
	Address					
	7 Coultrip Close Eastchurch ME12 4ST					
	Title					
	existing					
	Client					
	Mr & Mrs Smith					
	Date : 7/20	drg. no.				
	Scale : 1:100	20/3062/1				
	NIGEL SANDS & ASSOCIATES					
Wises Oast Business Centre Wises Oast Sittingbourne Kent ME9 8LR tel: 01795 426950 fax: 01795 425392						
1500	0	1	2	3	4	5
1500	0	10	20	30	40	50
1000	0	2	4	6	8	10
1200	0	4	8	12	16	20