


N:\Projects\ba1wad 1810028\Drawings\1810028-03A [Highway Arrangement].dwg

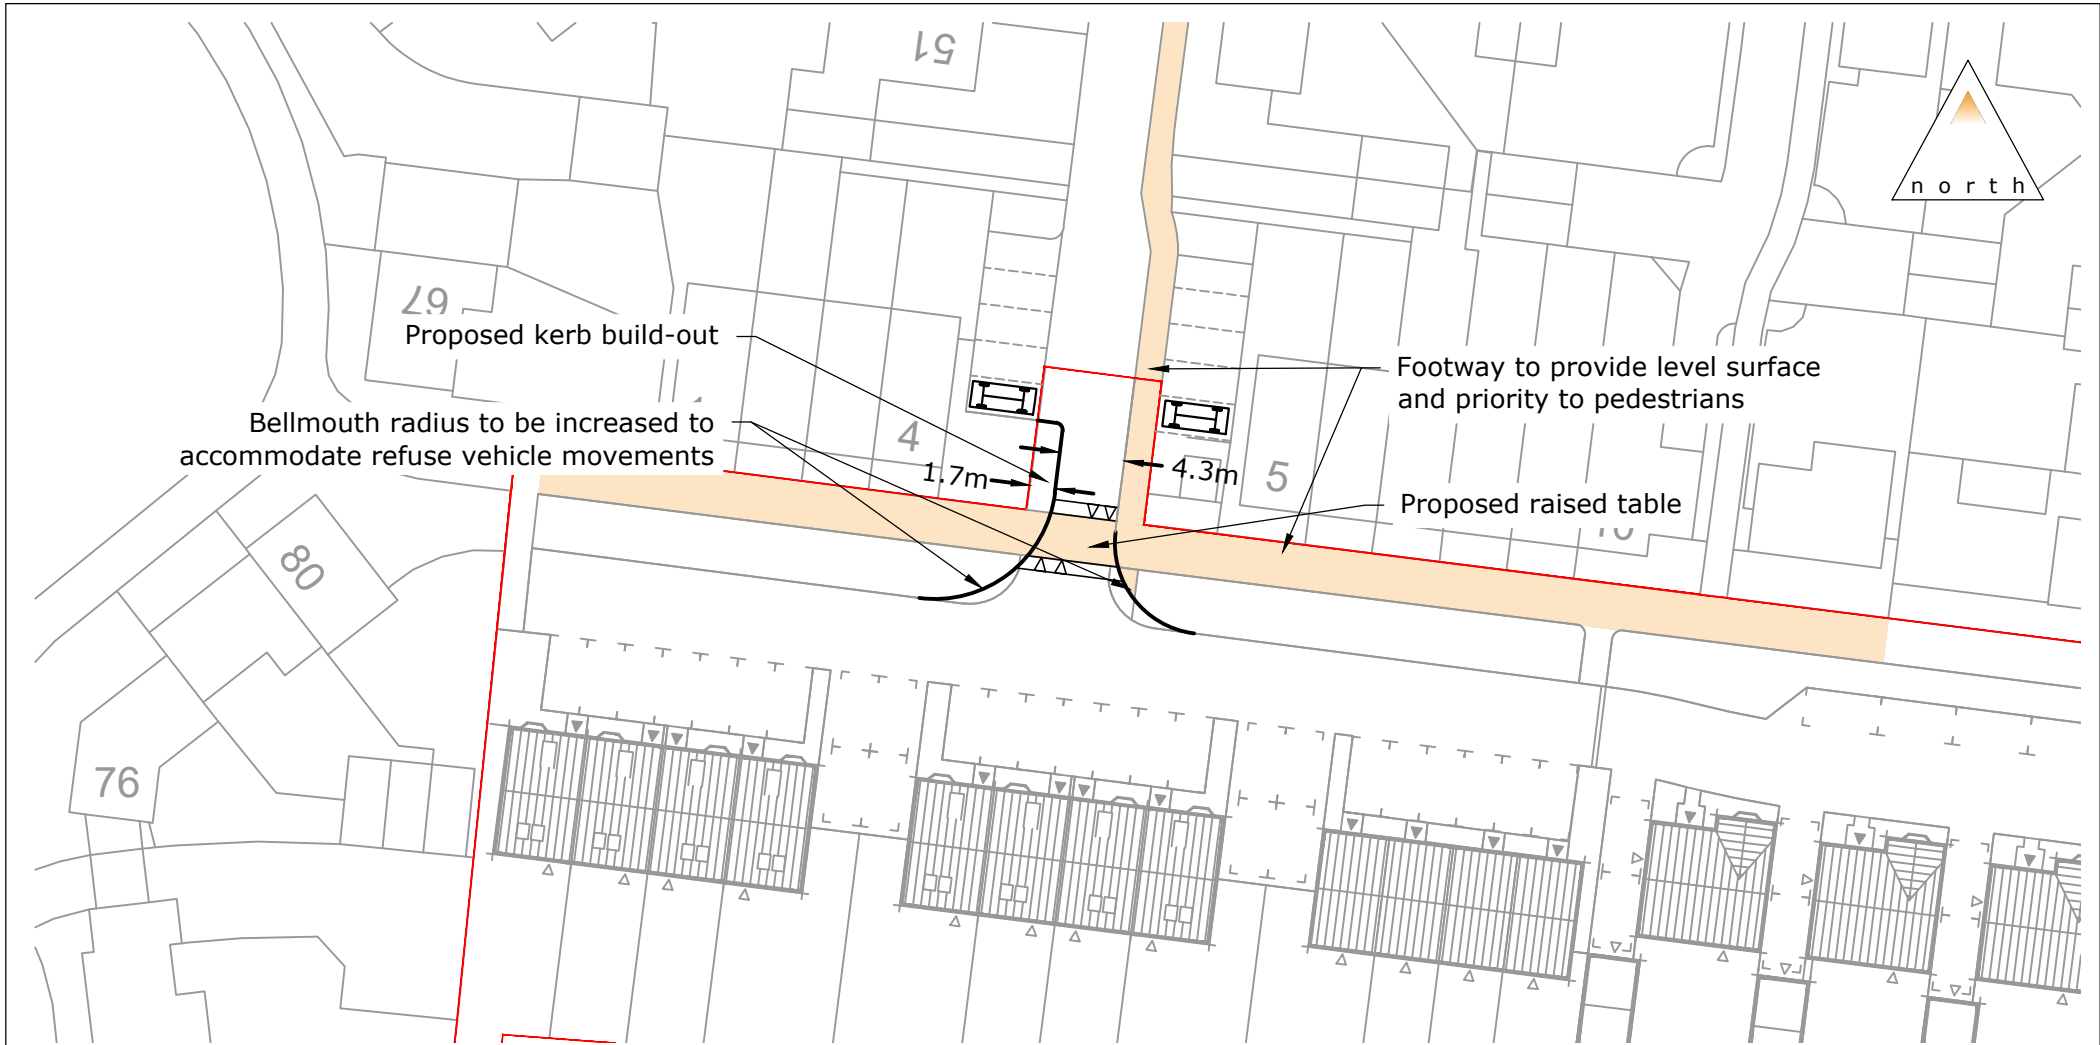

Legend

- Site Boundary
- Continuous Footway



84 North Street
Guildford
Surrey
GU1 4AU

Unit 4.05 Cargo Works
1-2 Hatfields
London
SE1 9PG

T: 01483 531 300 T: 020 8065 5208

www.motion.co.uk

Project:
Land west of The Street, Iwade

Title:
Proposed Highway Arrangement

Scale: 1:500 (@ A4)

Drawing: Revision:

1810028-03

A